

Key

T1-B

Trees

Showing Canopy extents, category colour and tag number (with category).

Category A

Trees of high quality with an estimated remaining life expectancy of at least 40 years.

Category B

Trees of moderate quality with an estimated remaining life expectancy of at least 20 years.


Category C

Trees of low quality with an estimated remaining life expectancy of at least 10 years, or young trees with a stem diameter below 150 mm.

Category U


Trees in such a condition that they can not realistically be retained as living trees in the context of the current land use for longer than 10 years.

BS 5837:2012 Root Protection Area

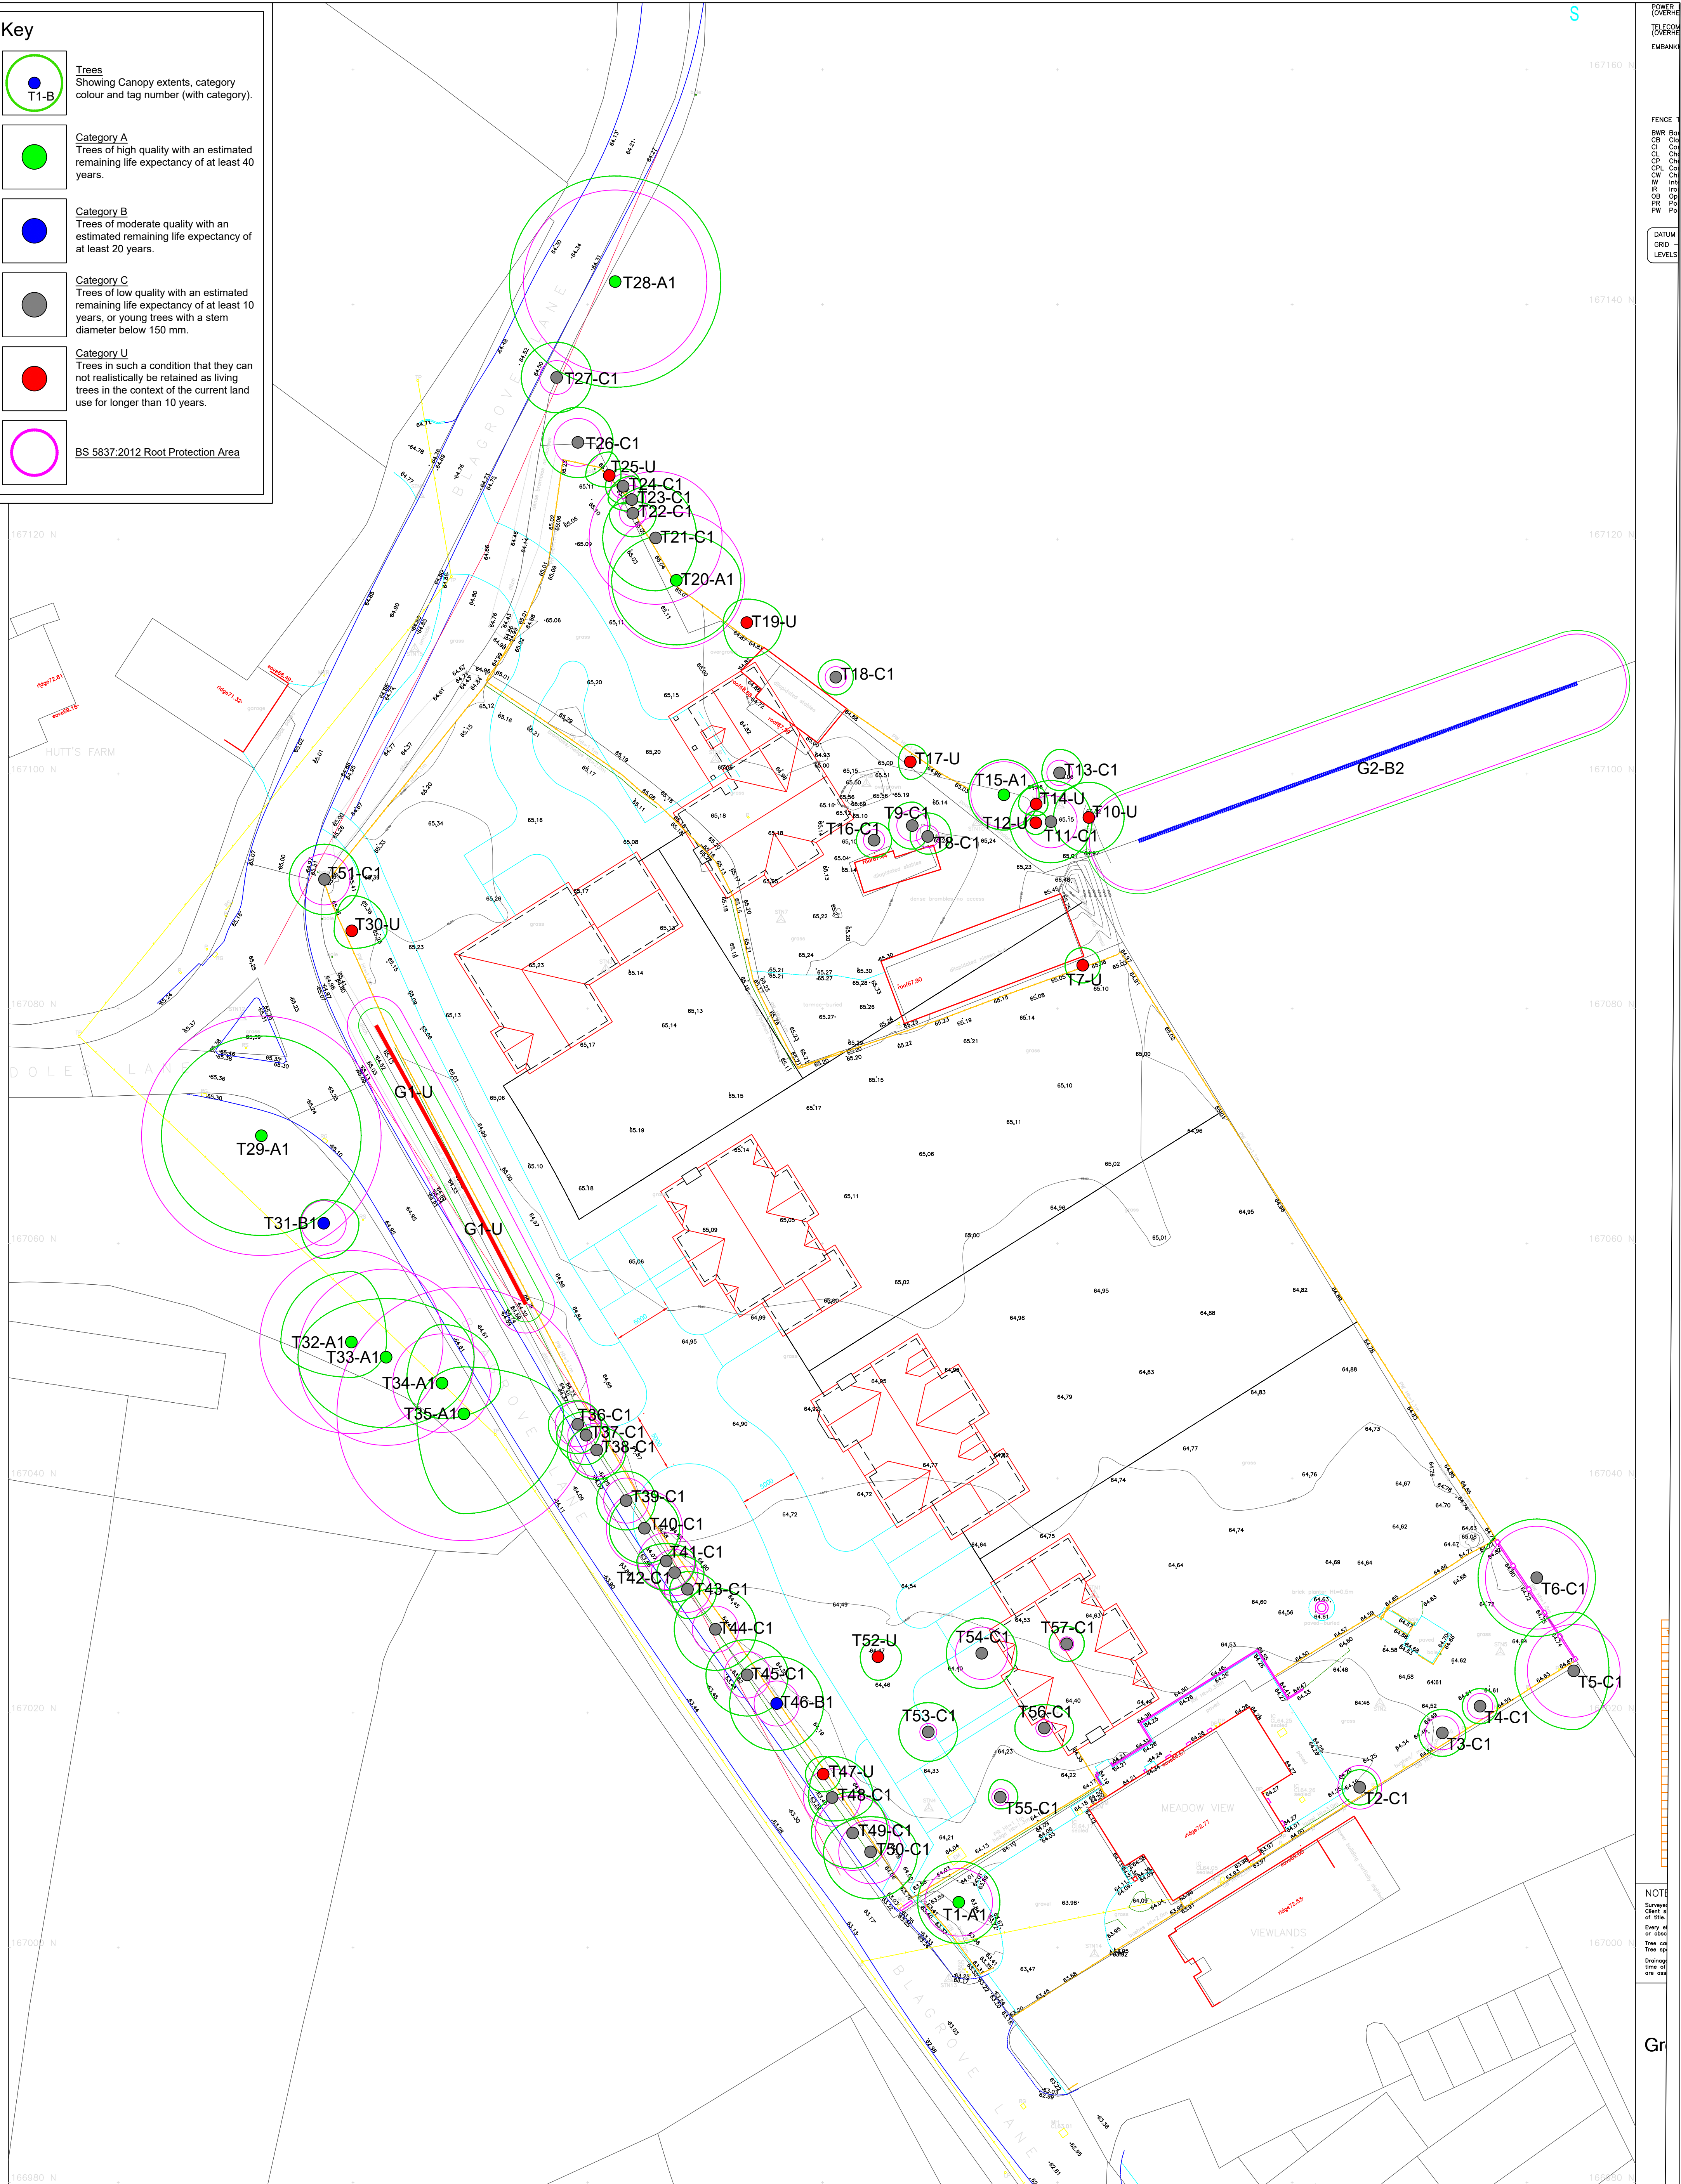

ROAVR Group, Marr House
Beechwood Business Park, Inverness, IV2 3BW
www.roavr-group.co.uk
support@roavr-group.co.uk
01463 667302

Drawing Title		Scale/Sheet		Date	
Tree Assessment Plan		1:250 @ A1		28/07/2025	
Client	Drawing No		Rev	Drawn By	Chk'd By
Rob Ward	25_5837_04_45		1	PH	MH
Site/Project		General Notes			
Meadow View, Blagrove Lane, Wokingham, RG41 4AU		Do not scale off drawing - refer to the tree data schedule for accurate crown spread measurements.			
		Depictions of tree canopies are based on measurements taken to four cardinal compass points.			
		No liability of any kind is accepted for any omissions or inaccuracies in respect of this plan.			
		The original of this drawing was produced in colour; a monochrome copy should not be relied upon.			
		All rights reserved.			

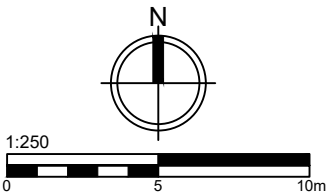

POWER OVERHEAD
TELEPHONE CABLES
EMBANKMENT
FENCE
BWR
CB
CI
CP
CPL
CW
IW
IR
OB
PR
PW
DATE
GRID
LEVELS
NOTE
Surveyed
Client
of site
Every
or more
Tree
Tree
Drawing
time
one
Gr