


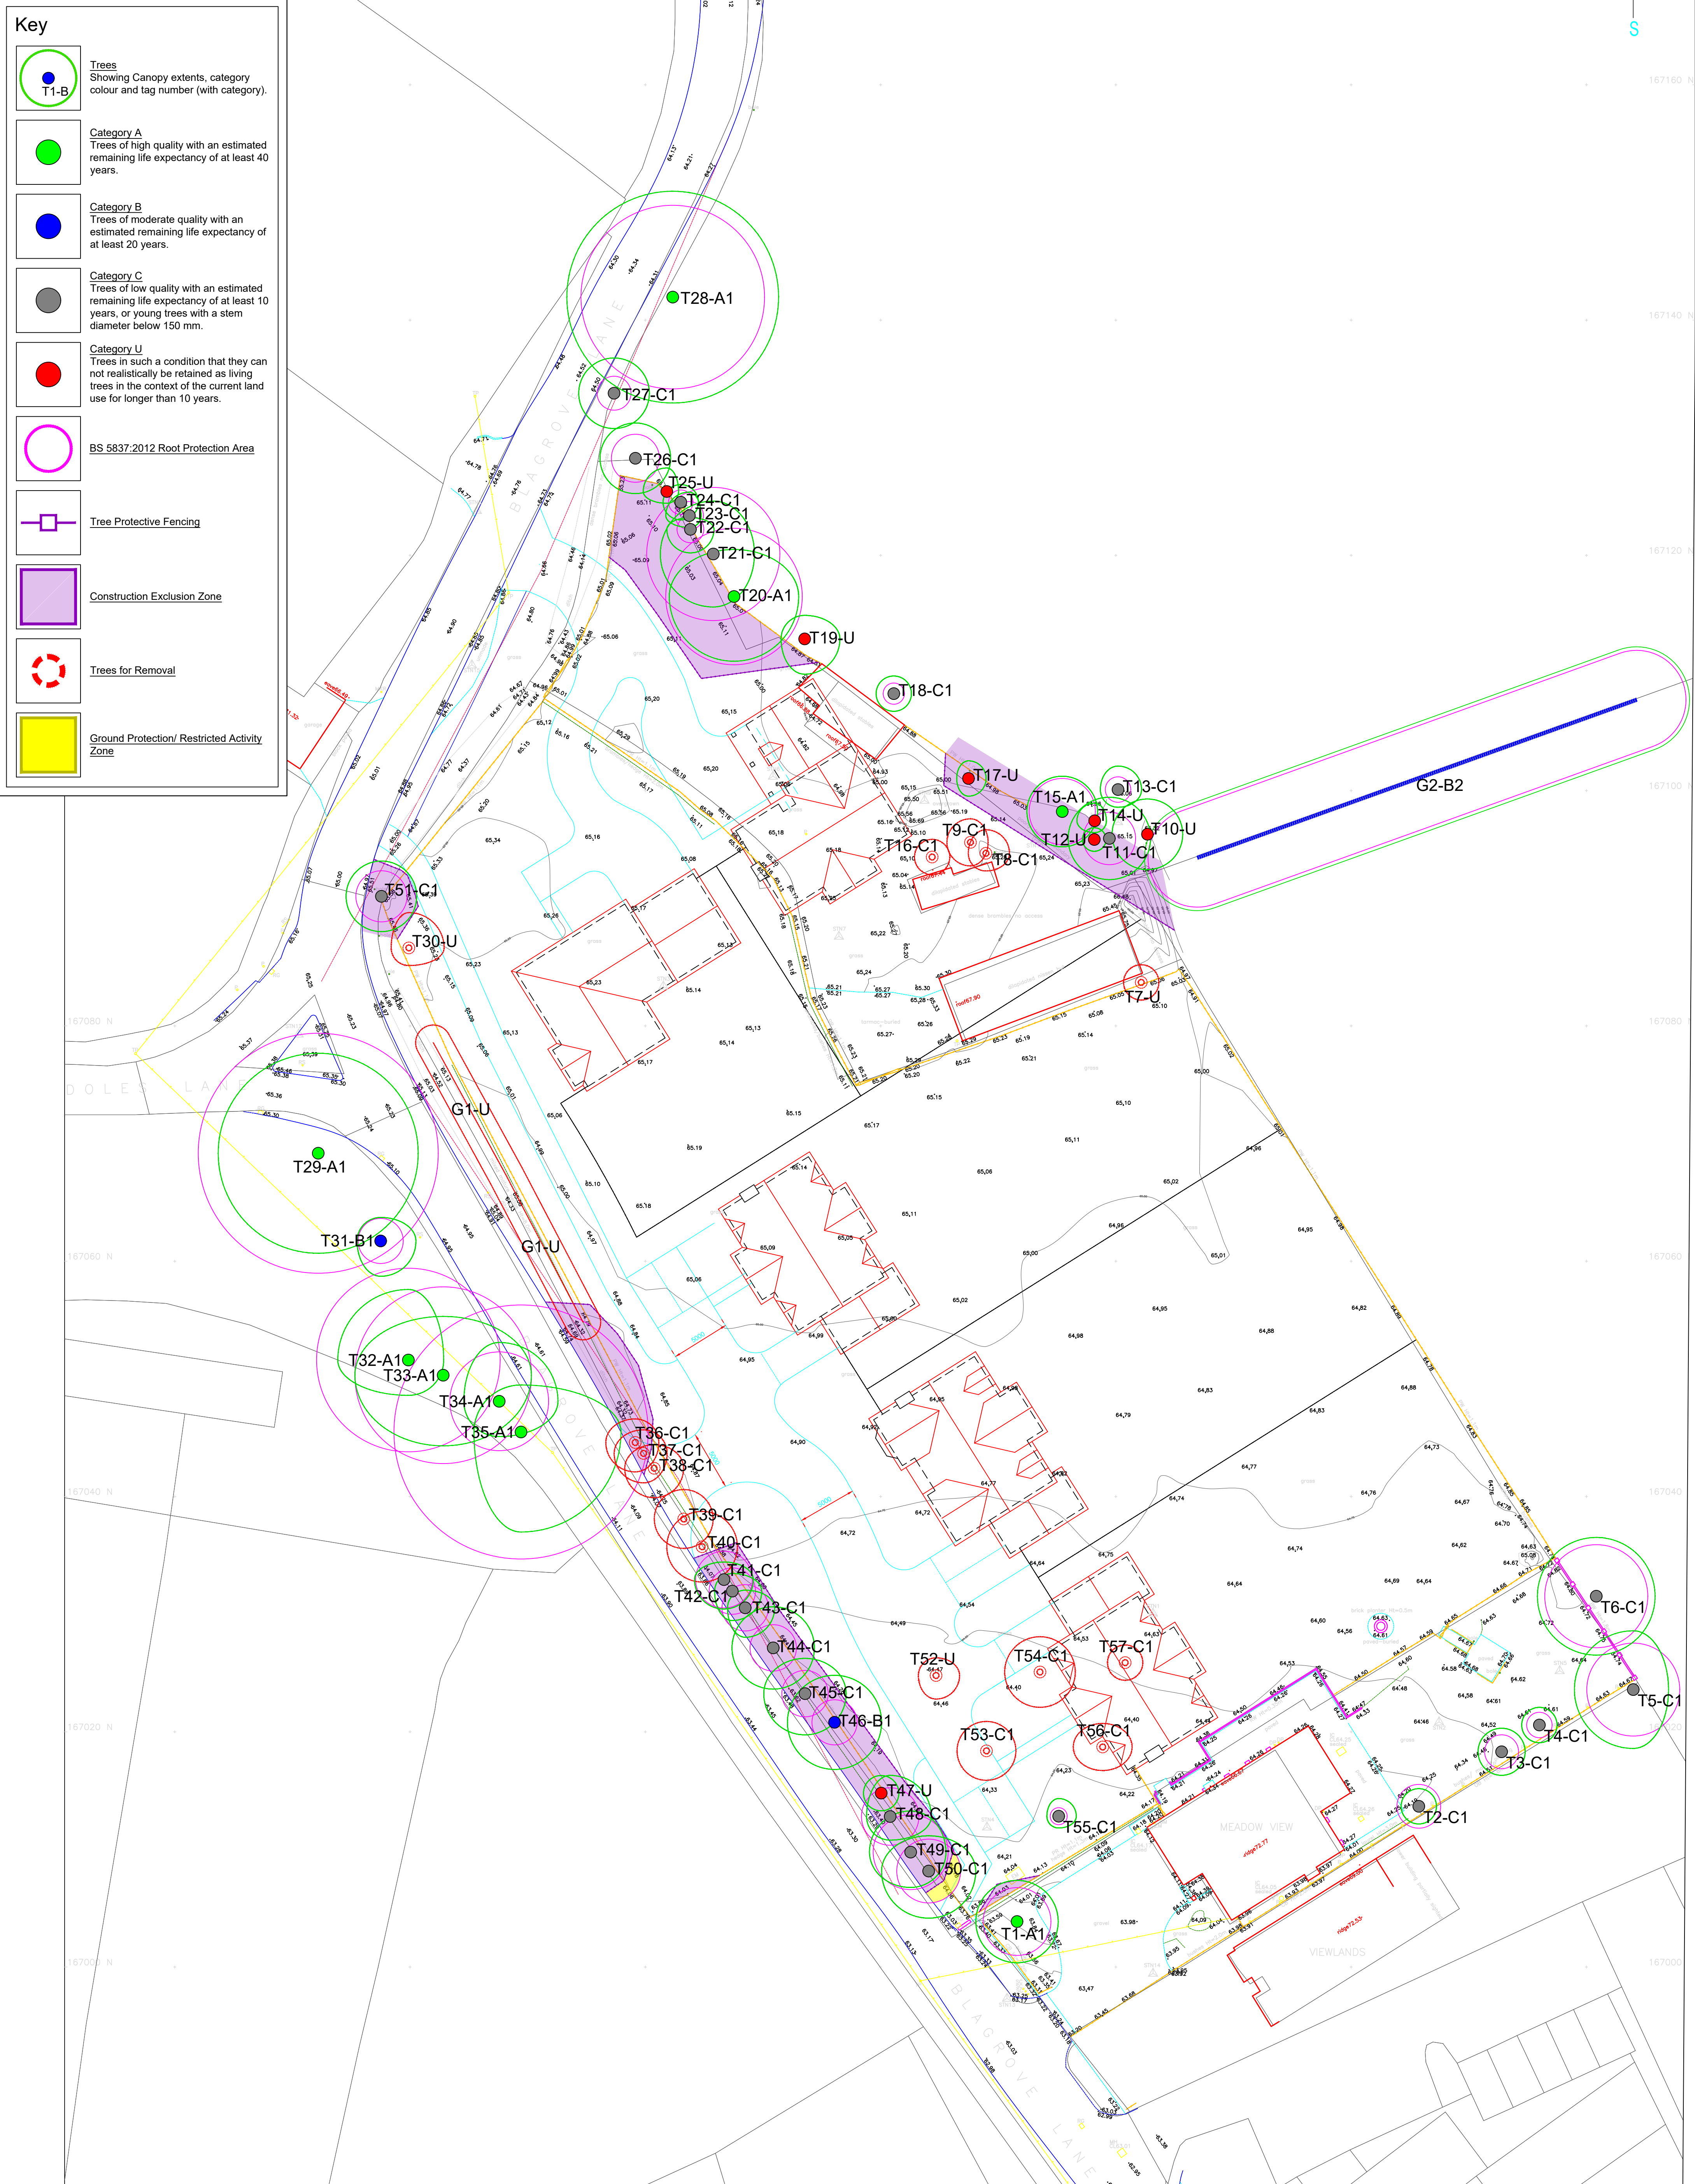

 ROAVR Group, Marr House Beechwood Business Park, Inverness, IV2 3BW www.roavr-group.co.uk support@roavr-group.co.uk 01463 667302	Drawing Title Tree Protection Plan		Scale/Sheet 1:250 @ A1		Date 30/07/2025	
	Client Rob Ward		Drawing No 25_5837_04_45		Rev 1	Drawn By PH
	Site/Project Meadow View, Blagrove Lane, Wokingham, RG41 4AU				Chkd By MH	
			General Notes Do not scale off drawing - refer to the tree data schedule for accurate crown spread measurements. Depictions of tree canopies are based on measurements taken to four cardinal compass points. No liability of any kind is accepted for any omissions or inaccuracies in respect of this plan. The original of this drawing was produced in colour; a monochrome copy should not be relied upon. All rights reserved.			

