
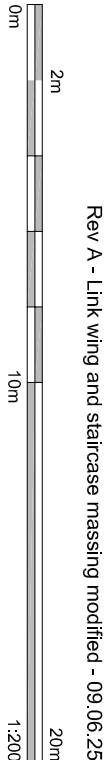
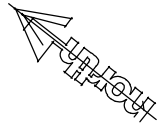


- Common / Circulation space
- Recreation / Bed space
- Auxiliary space (unfilled)

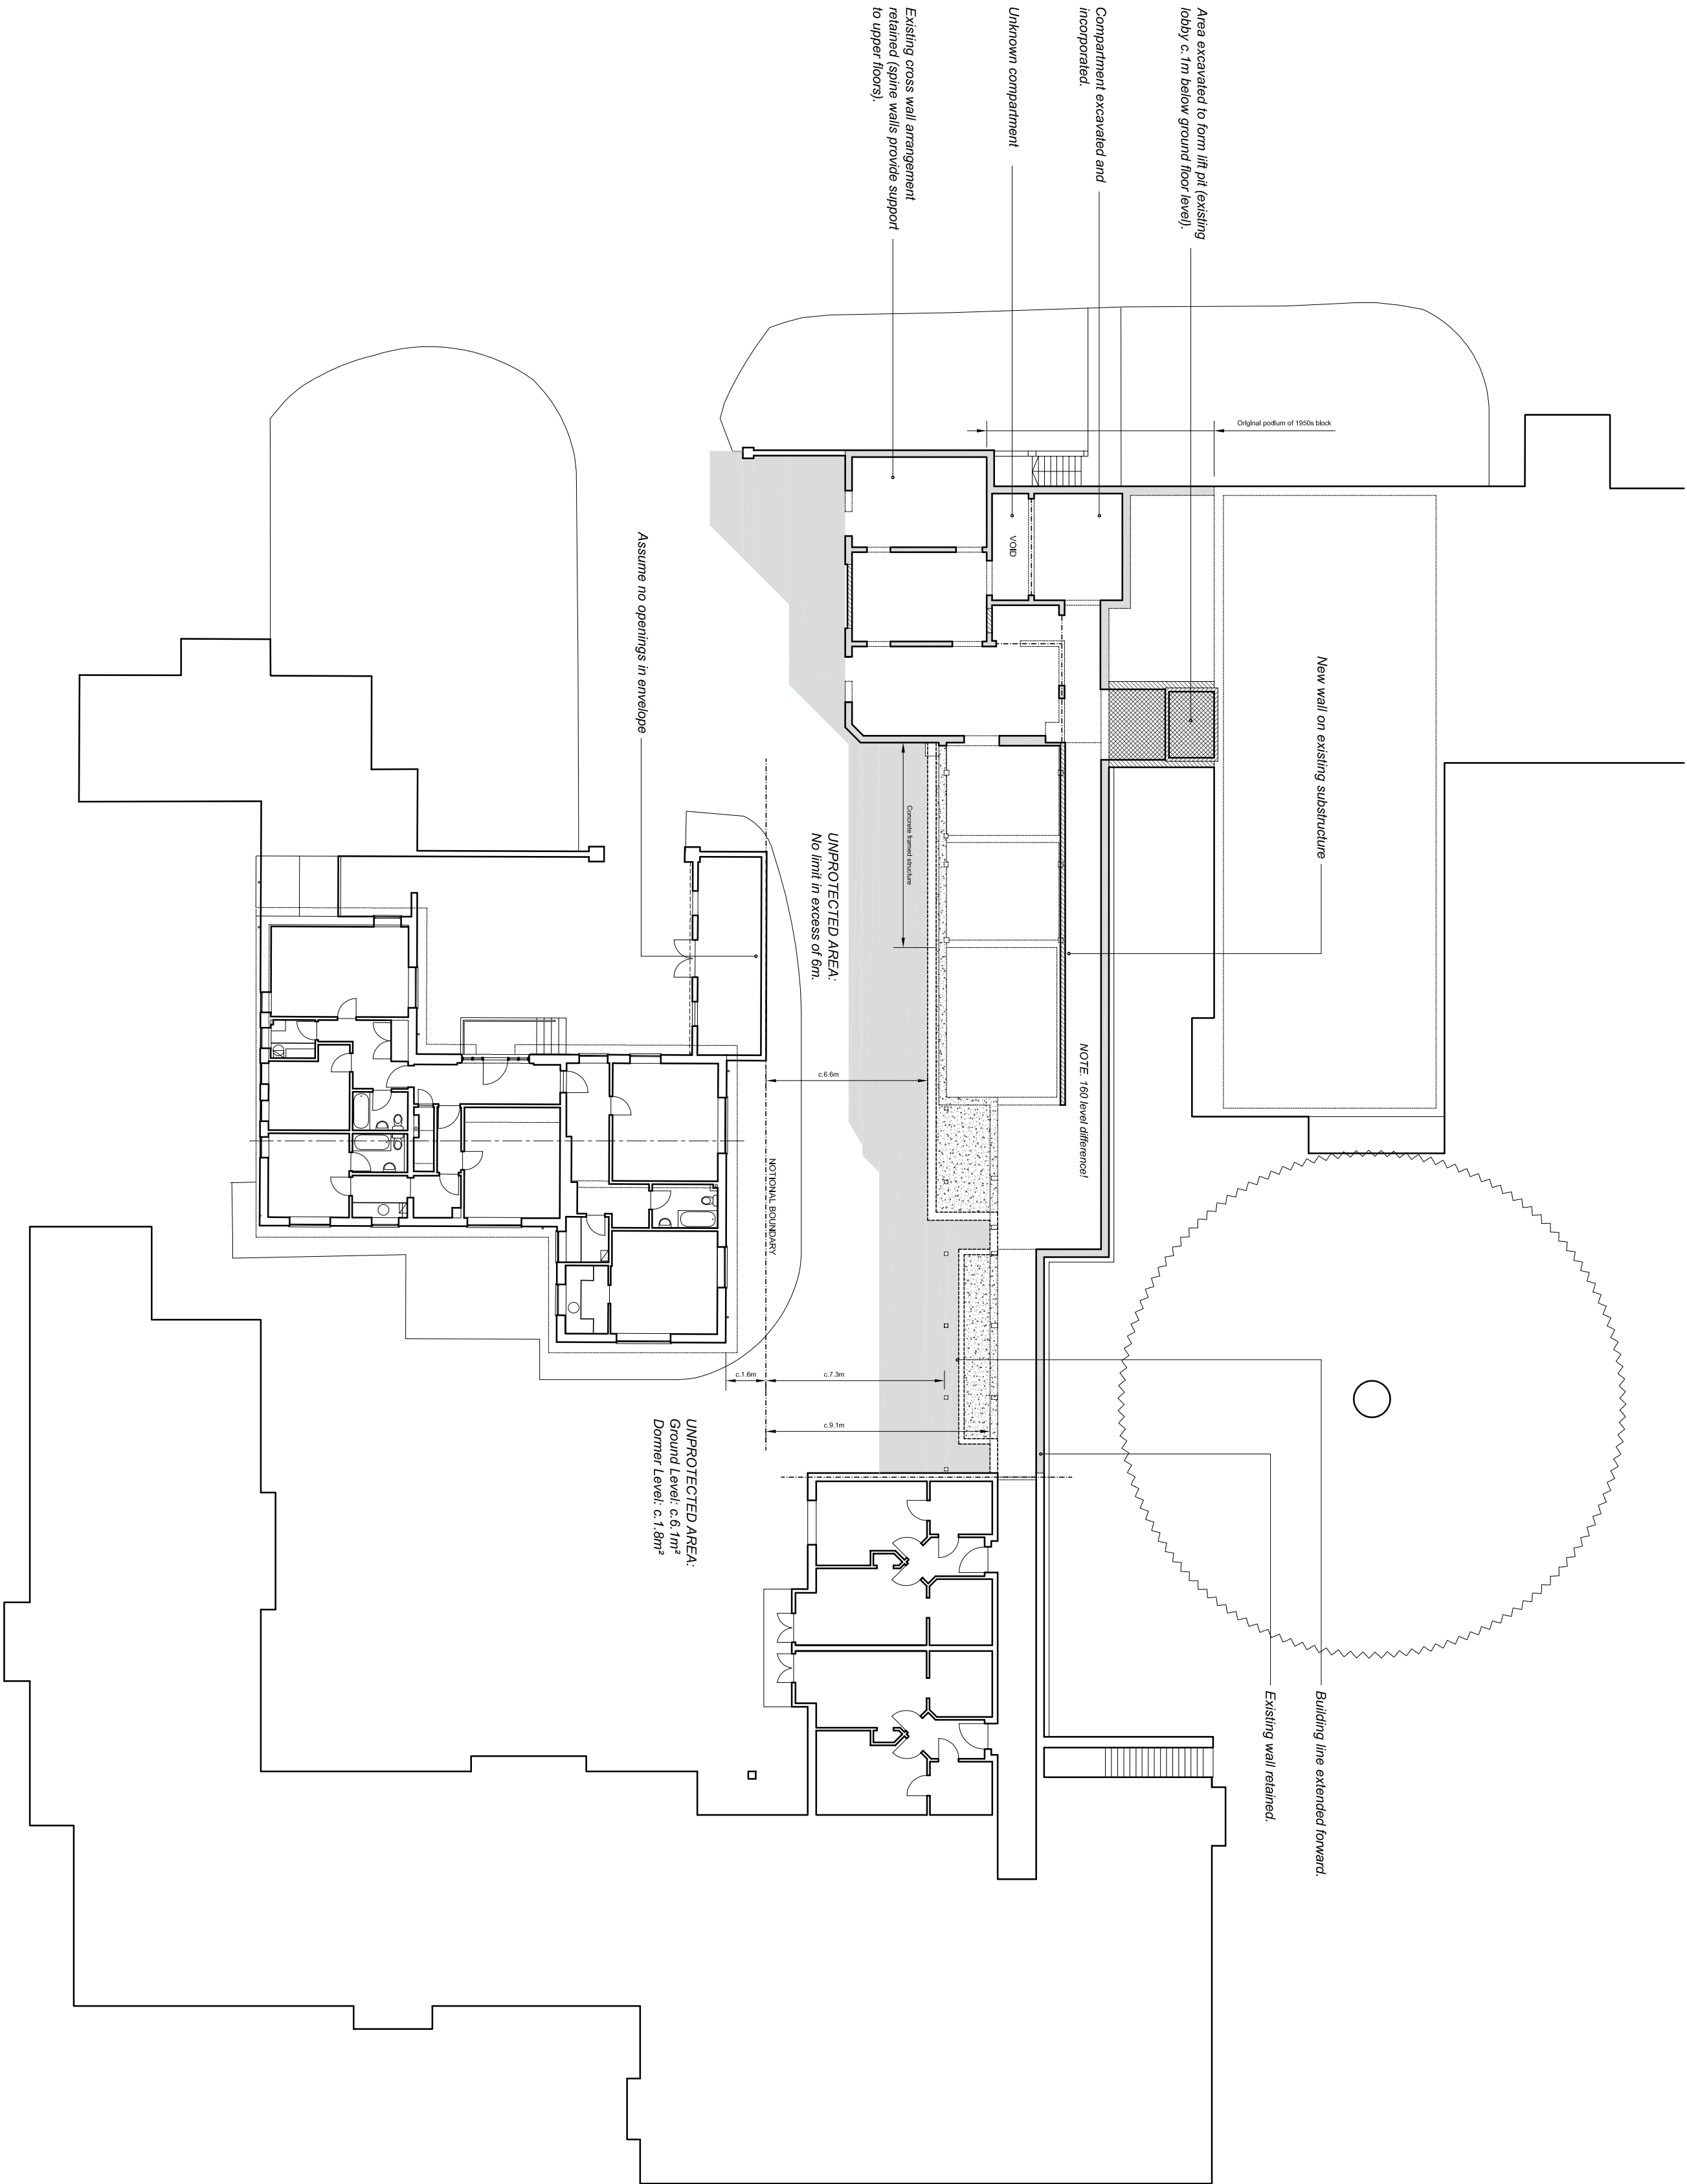

Technical Constraints Plans