


# Glebelands House

## LIFT & LINK PROPOSALS

NOTE: Drawing based (in part) on original elevation  
by which this is NOT dimensionally accurate.

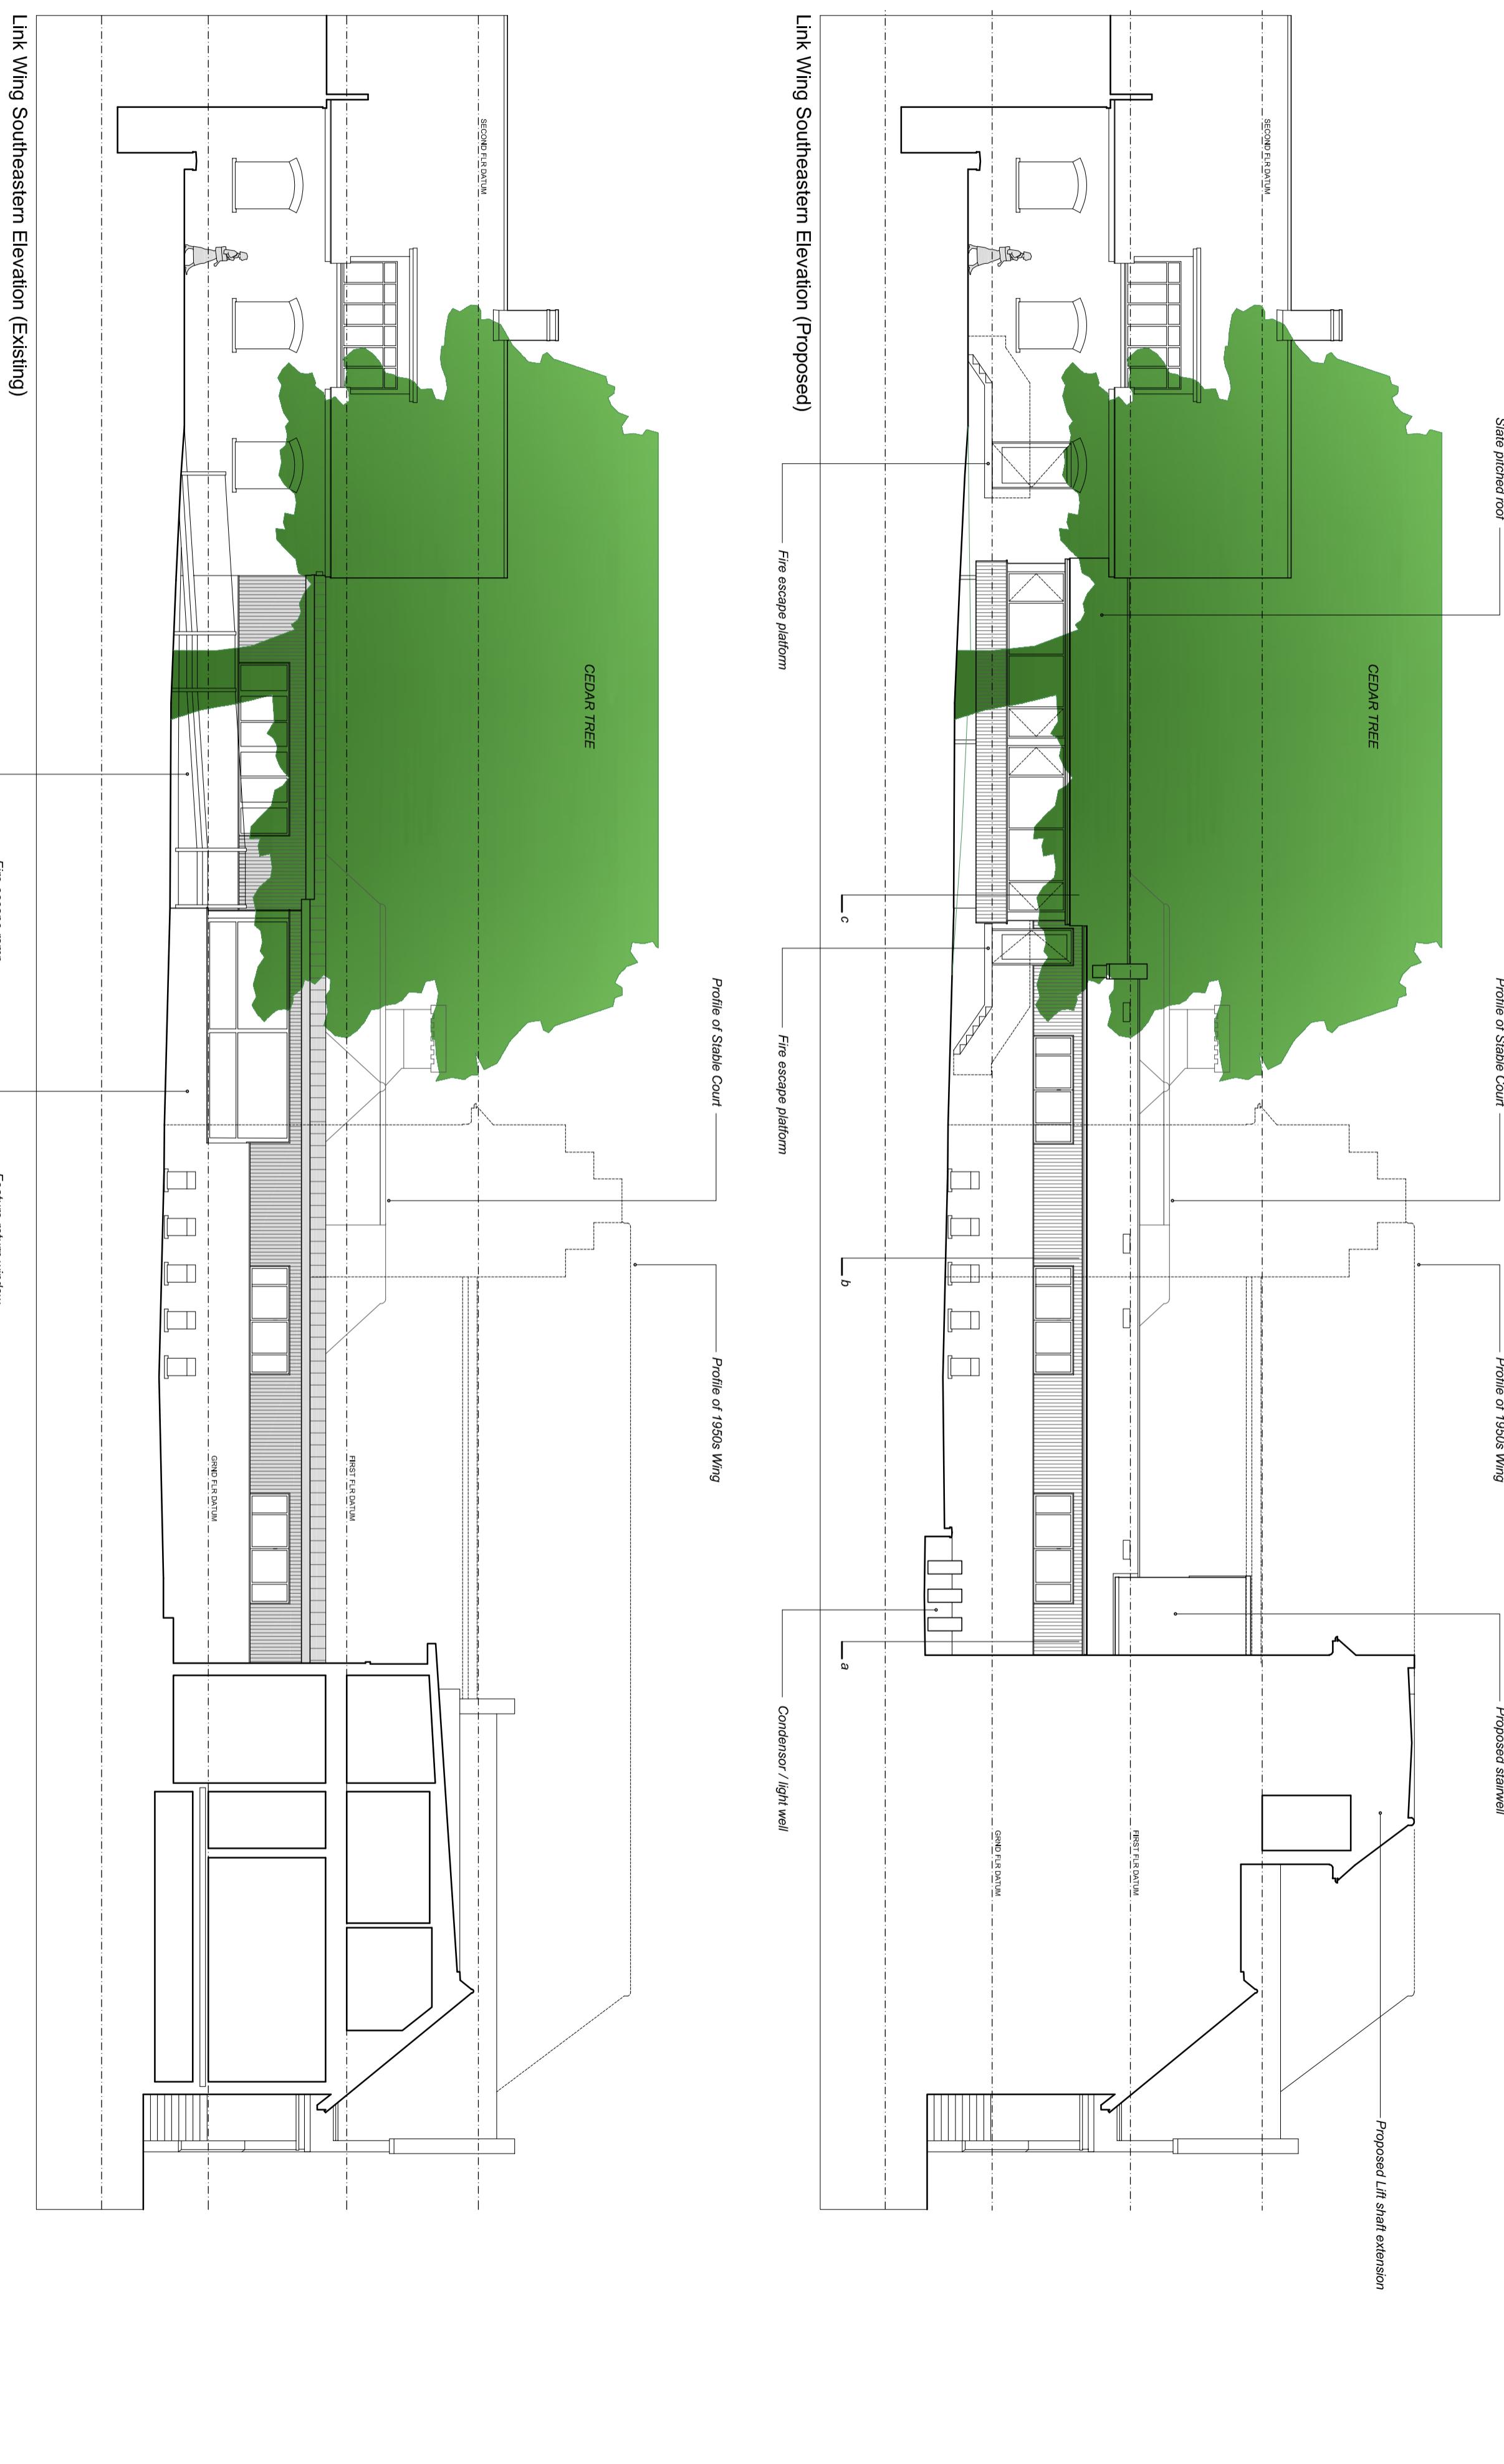

Rev B : Link wing and staircase massing modified - 09.06.25

Rev A : Scale bar modified : Mar 25

GHT: GLEBELANDS HOUSE

Dwg No. 2425.102.019B Scale: 1:125 @ A2