


KEY

- SITE HOARDING
- FORKLIFT AREA
- MATERIAL STORAGE
- SITE PARKING
- SCAFFOLD ZONE
- LOADING BAY
- EXISTING BUILDING FOOTPRINT
- DELIVERY VEHICLE MOVEMENTS
- FIRST AID POINT

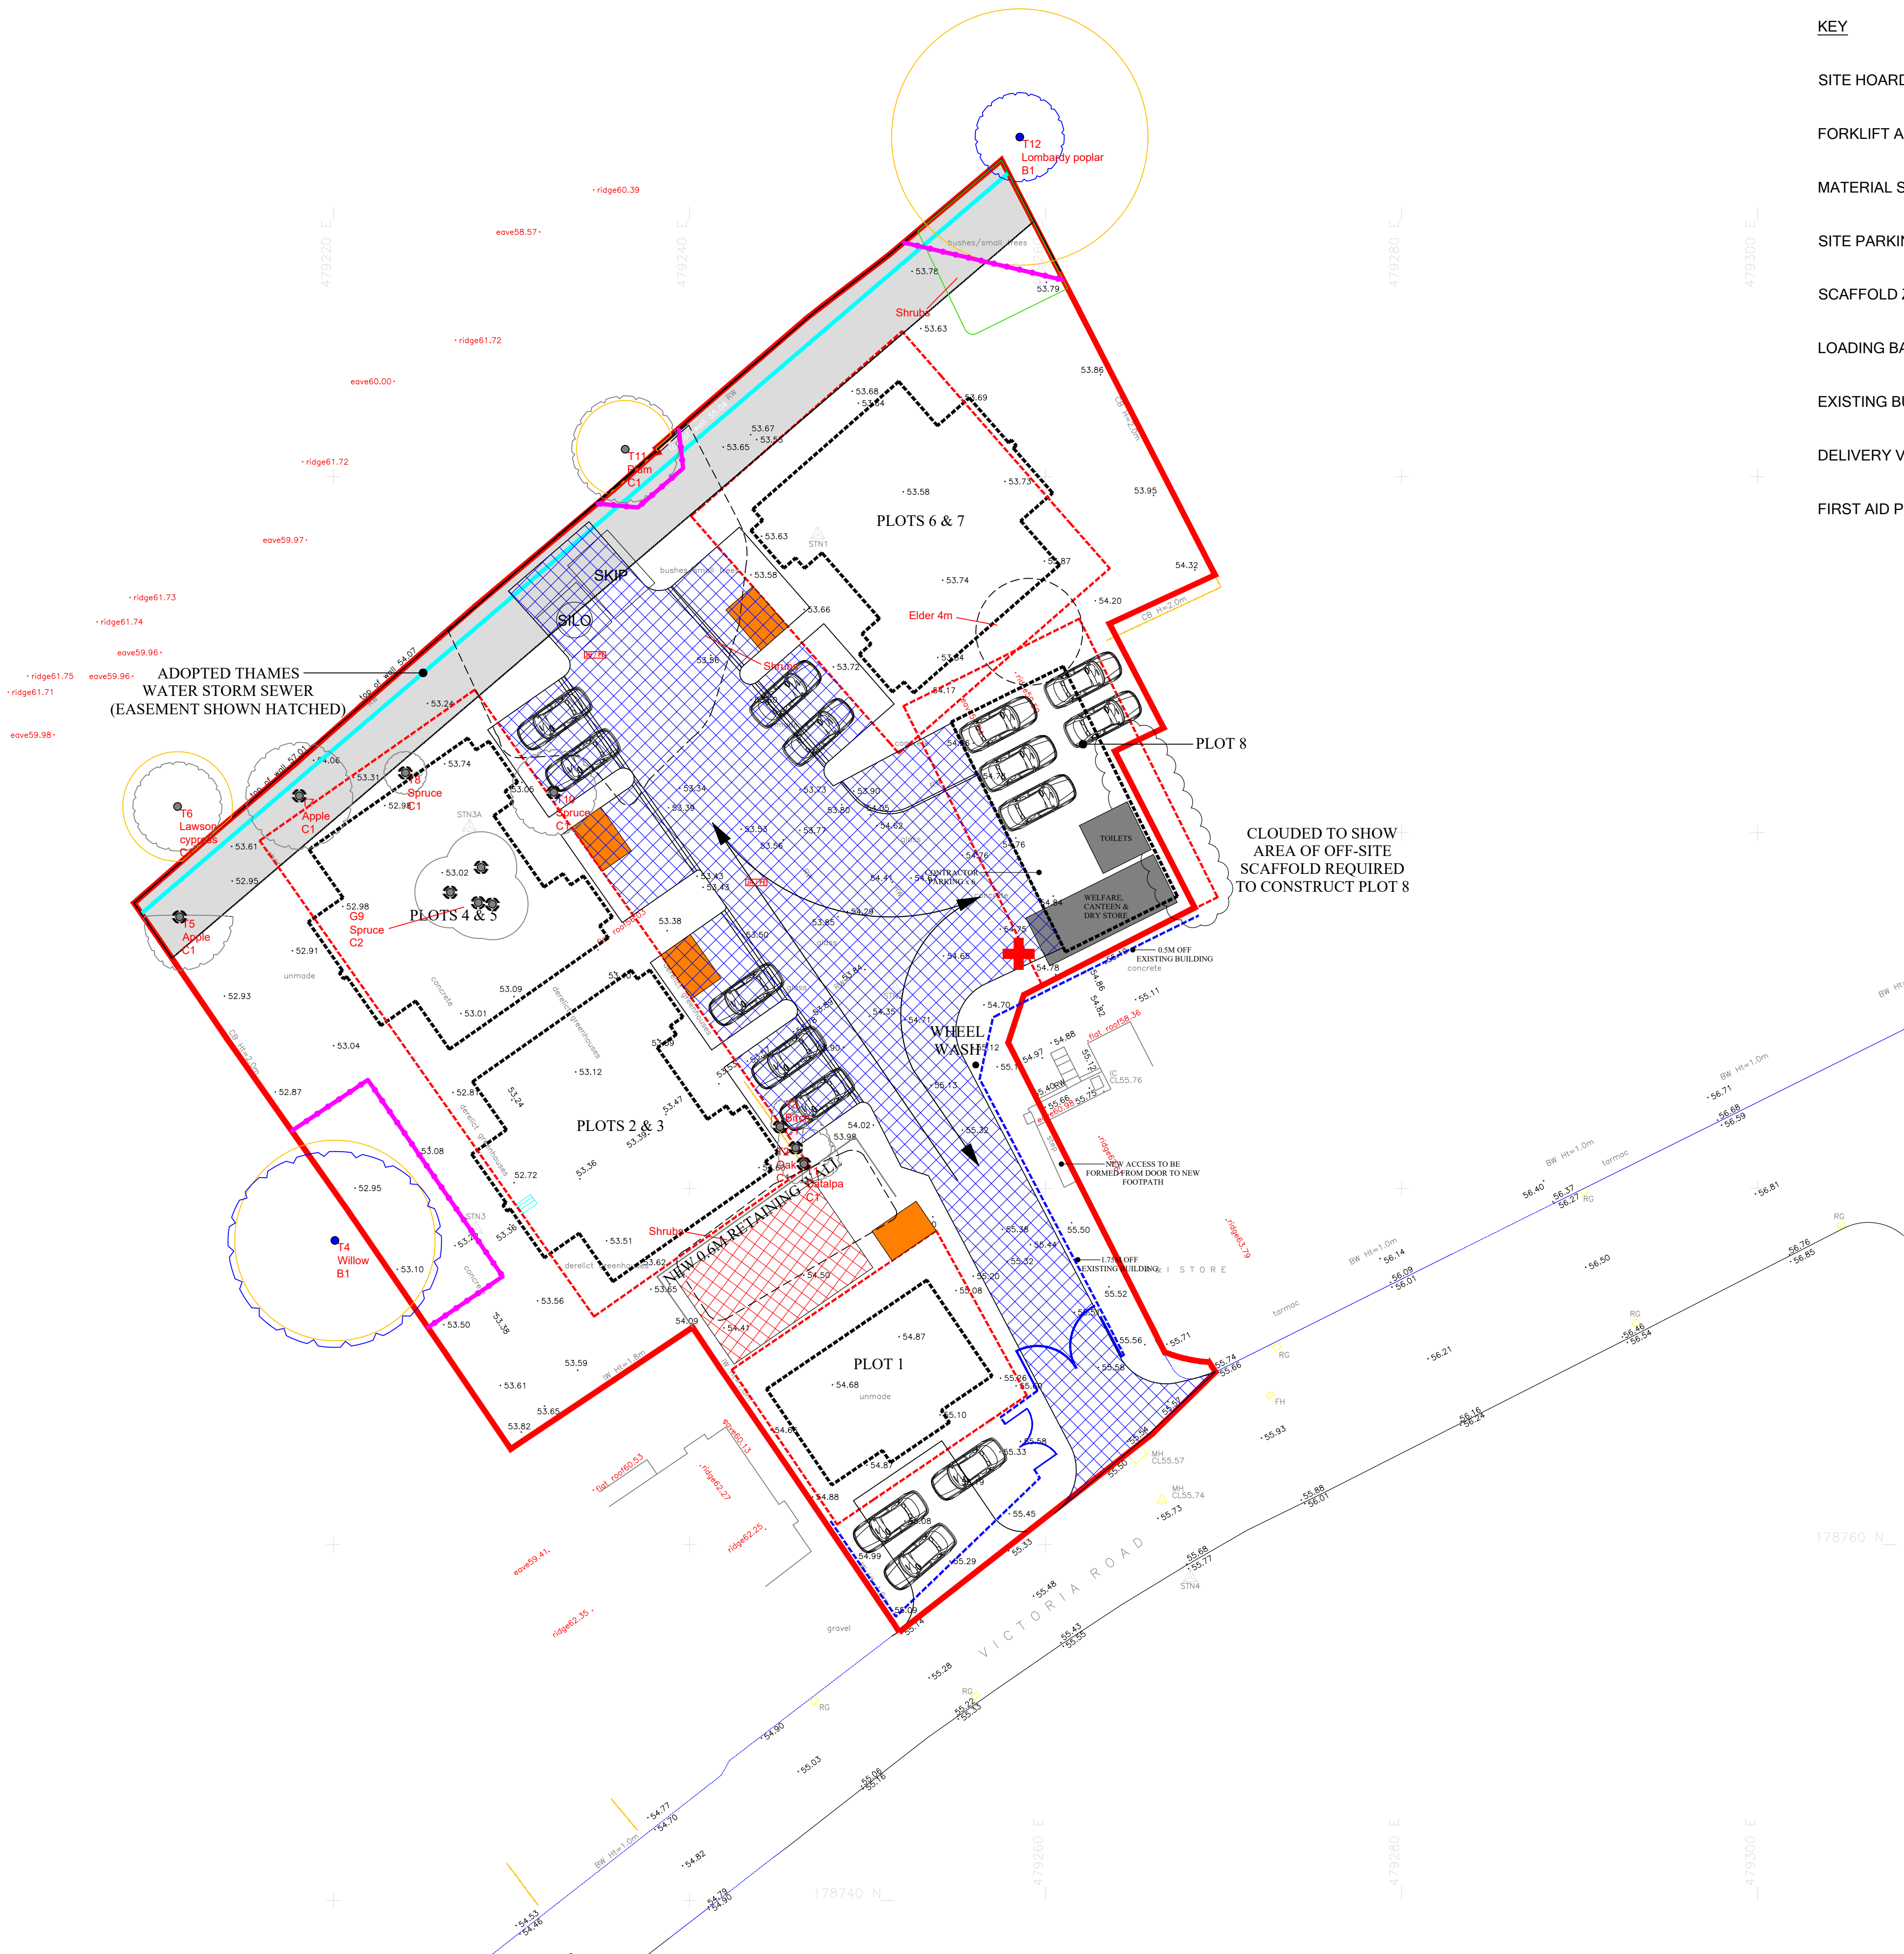

t: 07884 056 025
e: glen@ghatrees.co.uk
www.ghatrees.co.uk

Site: Victoria Nurseries, Victoria Road, Wargrave,
RG10 8AG

1:200@A1

Drawing Title: Tree Protection Plan

Dec 2025

Key:

- Category A
- Category B
- Category C
- Category U
- Tree Proposed for Removal
- Tree Protection Fencing
- Category
- Root Protection Area
- Shrubs Proposed for Removal
- Crown Spread
- Tree Number
- Species
- Category