



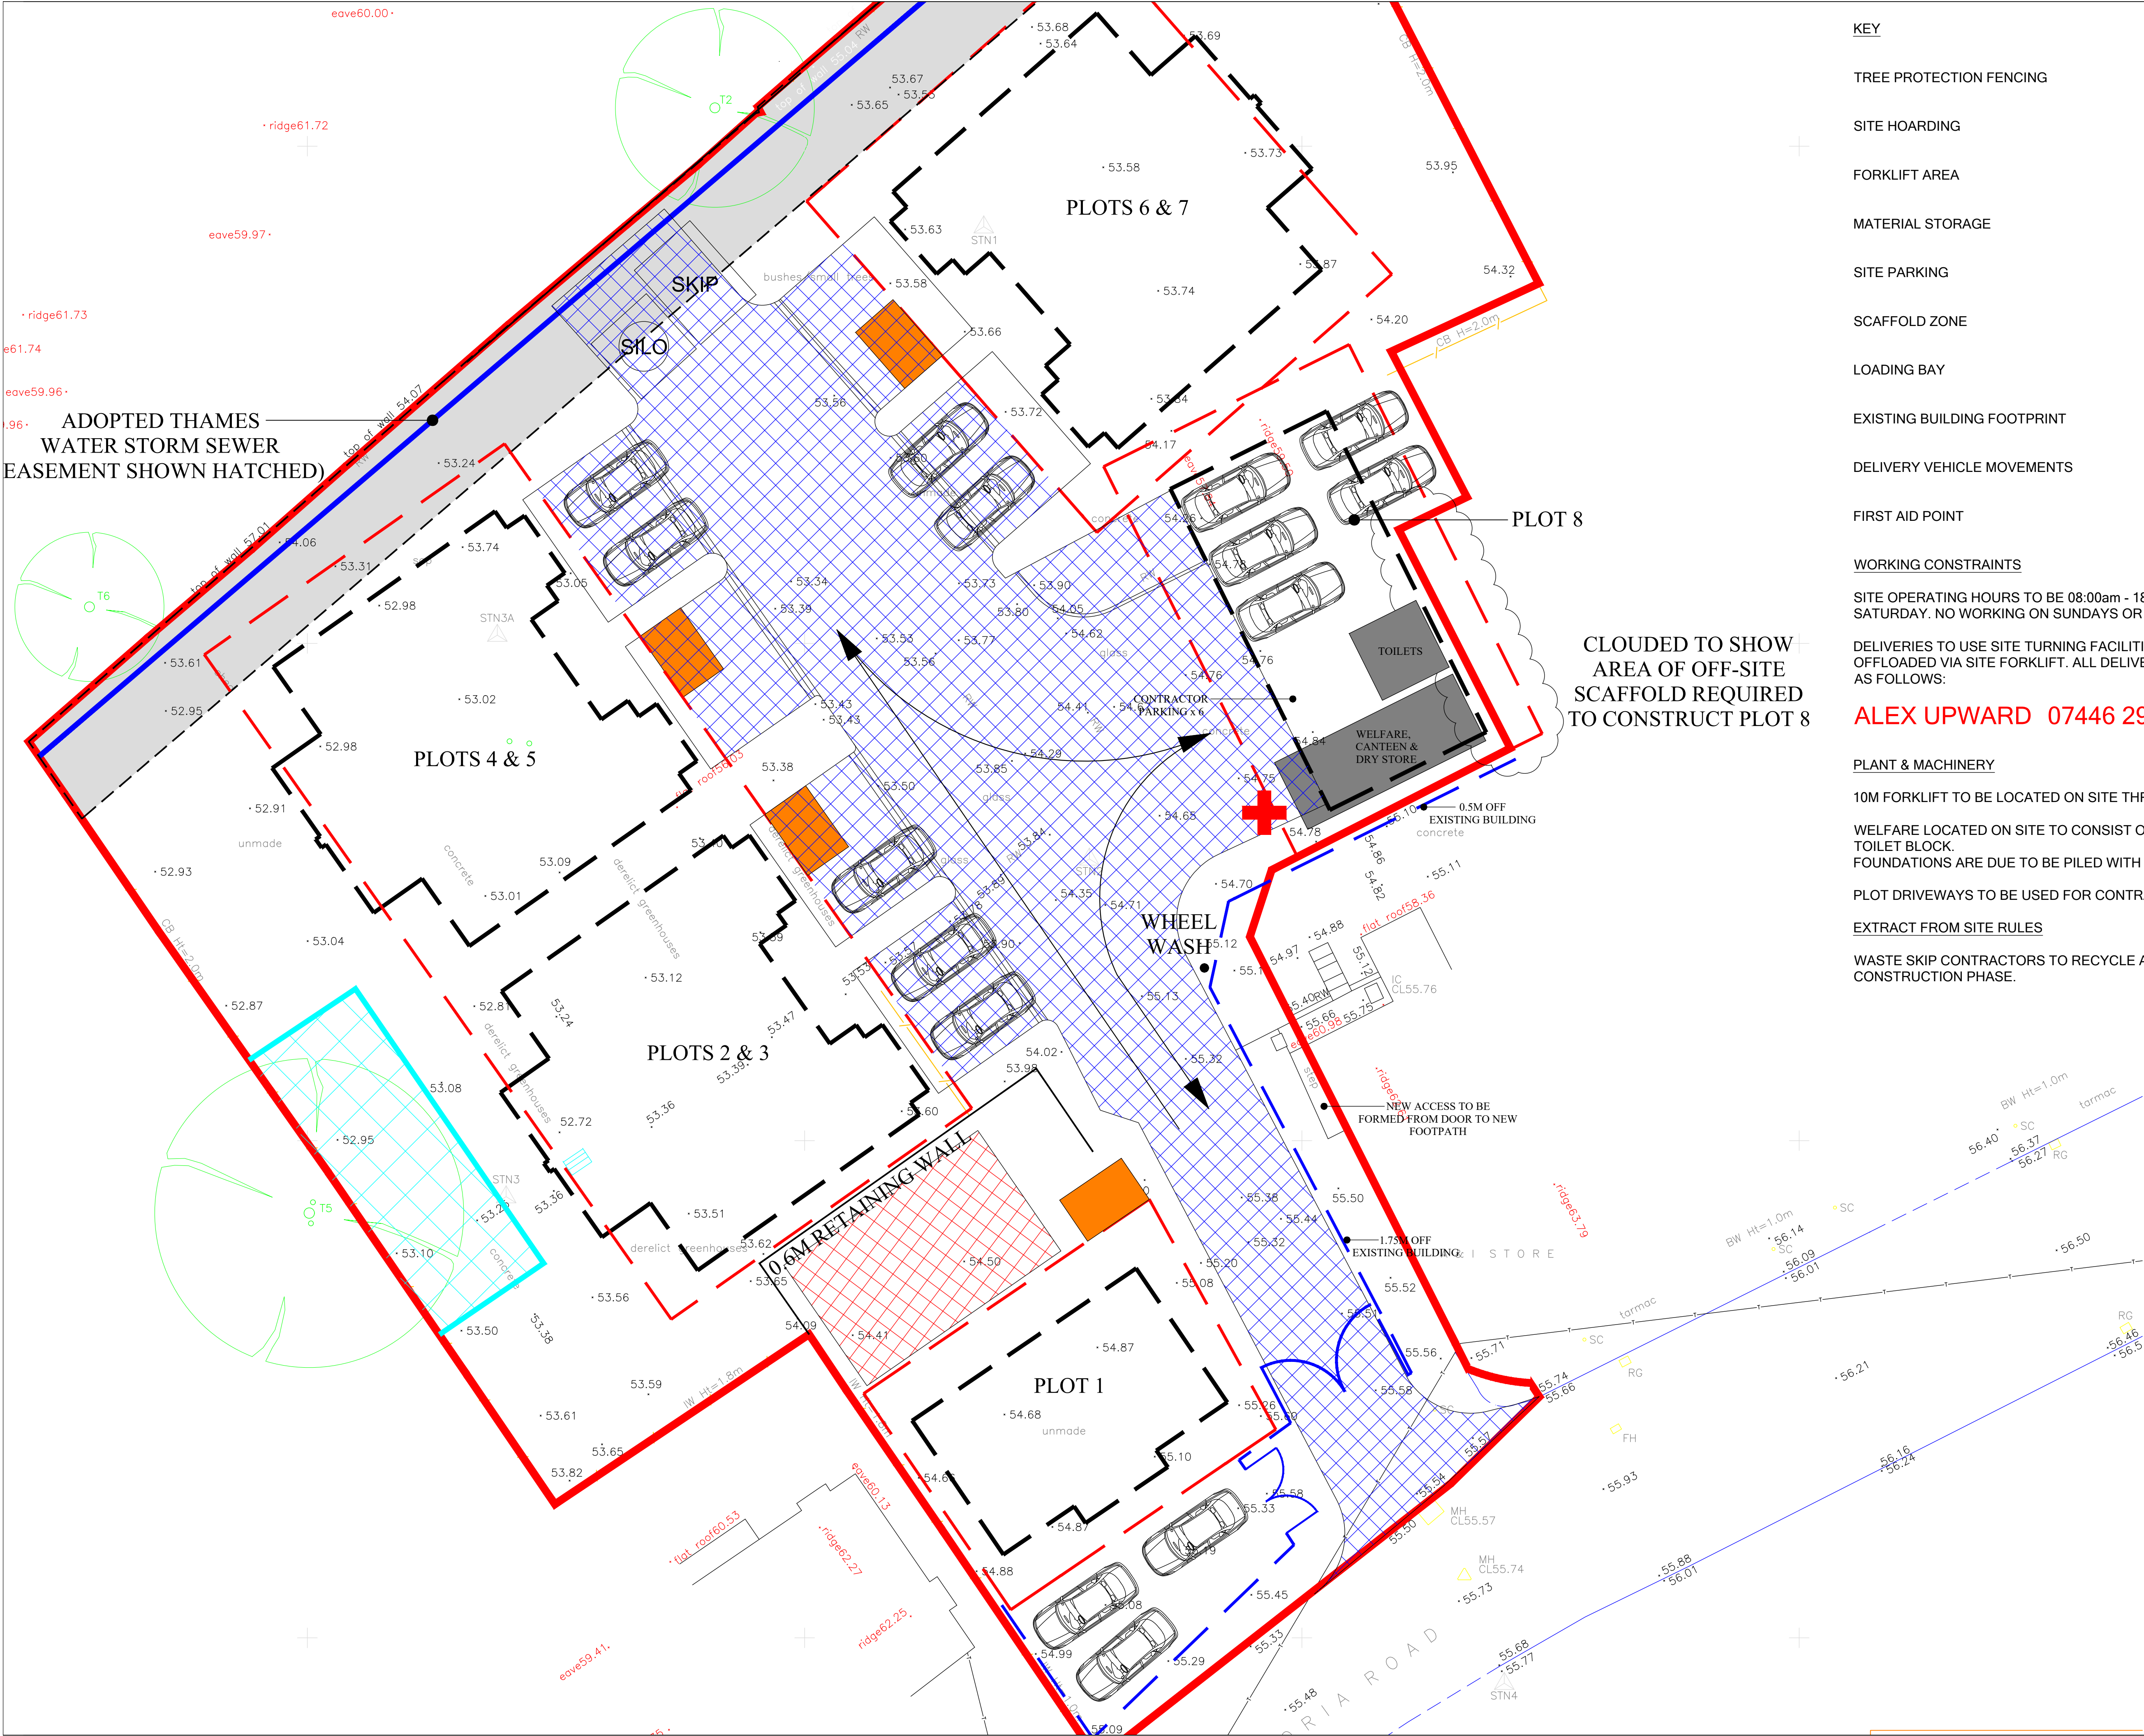

KEY

- TREE PROTECTION FENCING
- SITE HOARDING
- FORKLIFT AREA
- MATERIAL STORAGE
- SITE PARKING
- SCAFFOLD ZONE
- LOADING BAY
- EXISTING BUILDING FOOTPRINT
- DELIVERY VEHICLE MOVEMENTS
- FIRST AID POINT

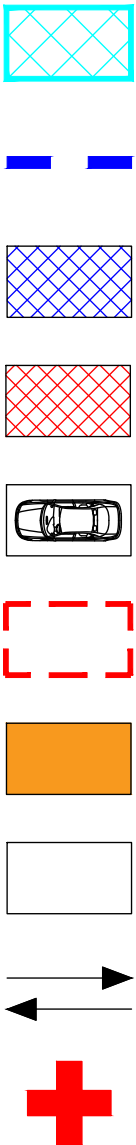

WORKING CONSTRAINTS

SITE OPERATING HOURS TO BE 08:00am - 18:00pm MONDAY TO FRIDAY AND 8:00am - 13:00pm SATURDAY. NO WORKING ON SUNDAYS OR BANK HOLIDAYS.

DELIVERIES TO USE SITE TURNING FACILITIES WHERE POSSIBLE. DELIVERIES TO BE OFFLOADED VIA SITE FORKLIFT. ALL DELIVERIES TO BE CO-ORDINATED BY THE SITE MANAGER AS FOLLOWS:

ALEX UPWARD 07446 290382

PLANT & MACHINERY

10M FORKLIFT TO BE LOCATED ON SITE THROUGHOUT BUILD UNTIL SCAFFOLD DROPPED.


WELFARE LOCATED ON SITE TO CONSIST OF SITE OFFICE, CANTEEN, DRYING AREA AND TOILET BLOCK. FOUNDATIONS ARE DUE TO BE PILED WITH A CFA PILING RIG.

PLOT DRIVEWAYS TO BE USED FOR CONTRACTOR PARKING.

EXTRACT FROM SITE RULES

WASTE SKIP CONTRACTORS TO RECYCLE ALL RECYCLABLE MATERIALS DURING THE CONSTRUCTION PHASE.

CLOUDED TO SHOW
AREA OF OFF-SITE
SCAFFOLD REQUIRED
TO CONSTRUCT PLOT 8

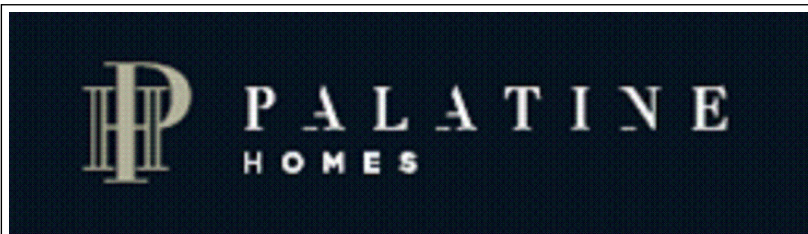

Rev	Date	Amendment	By

INFORMATION

Project Address
Victoria Nurseries
Wargrave

Drawing Title
Site Set-Up Plan

Drawn By	RJM	Date	17.10.25
Check	-	Scale	1:250 @ A1

Drawing No.	Rev.
VNW-903	-