


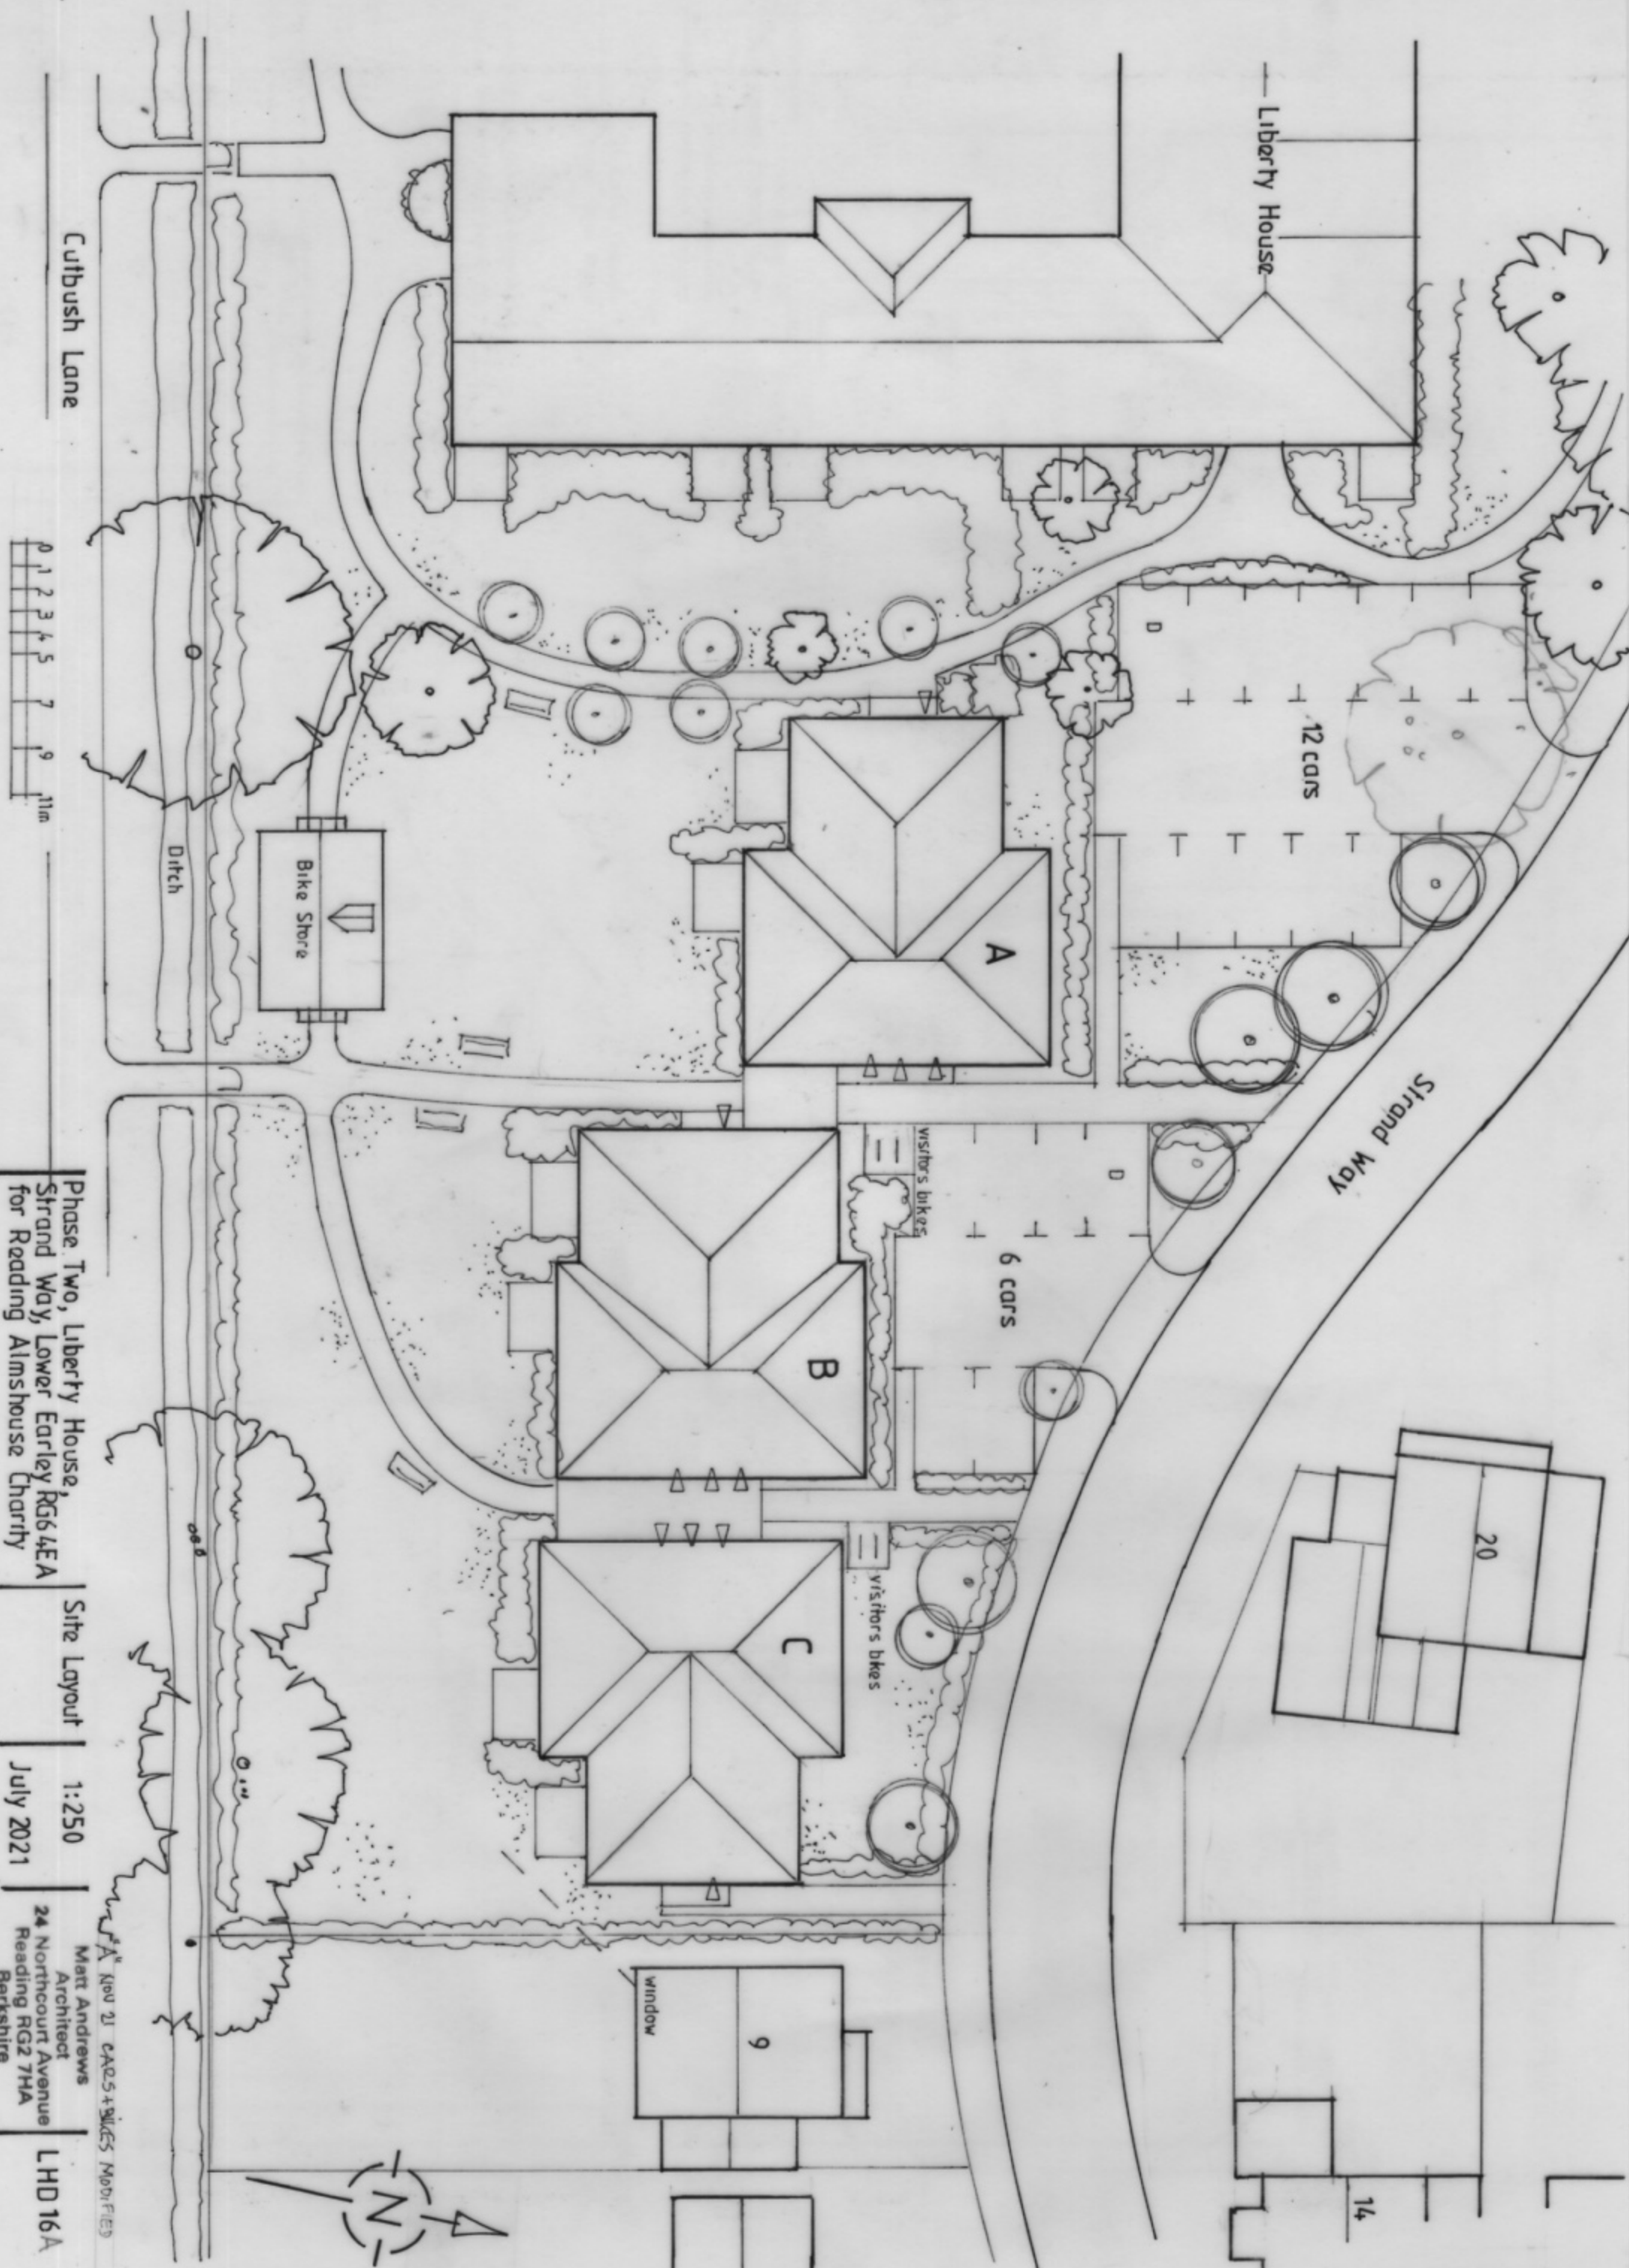

Phase Two, Liberty House,  
Strand Way, Lower Earley RG6 4EA  
for Reading Almshouse Charity

Site Layout  
1:250  
July 2021

Matt Andrews  
Architect  
24 Northcourt Avenue  
Reading RG2 7HA  
Berkshire

LHD 16A