


- Contractors must not scale from this drawing.
- In case of any discrepancies in drawings details or bills, refer to architects for clarification; unilateral decisions by contractor will not be accepted.

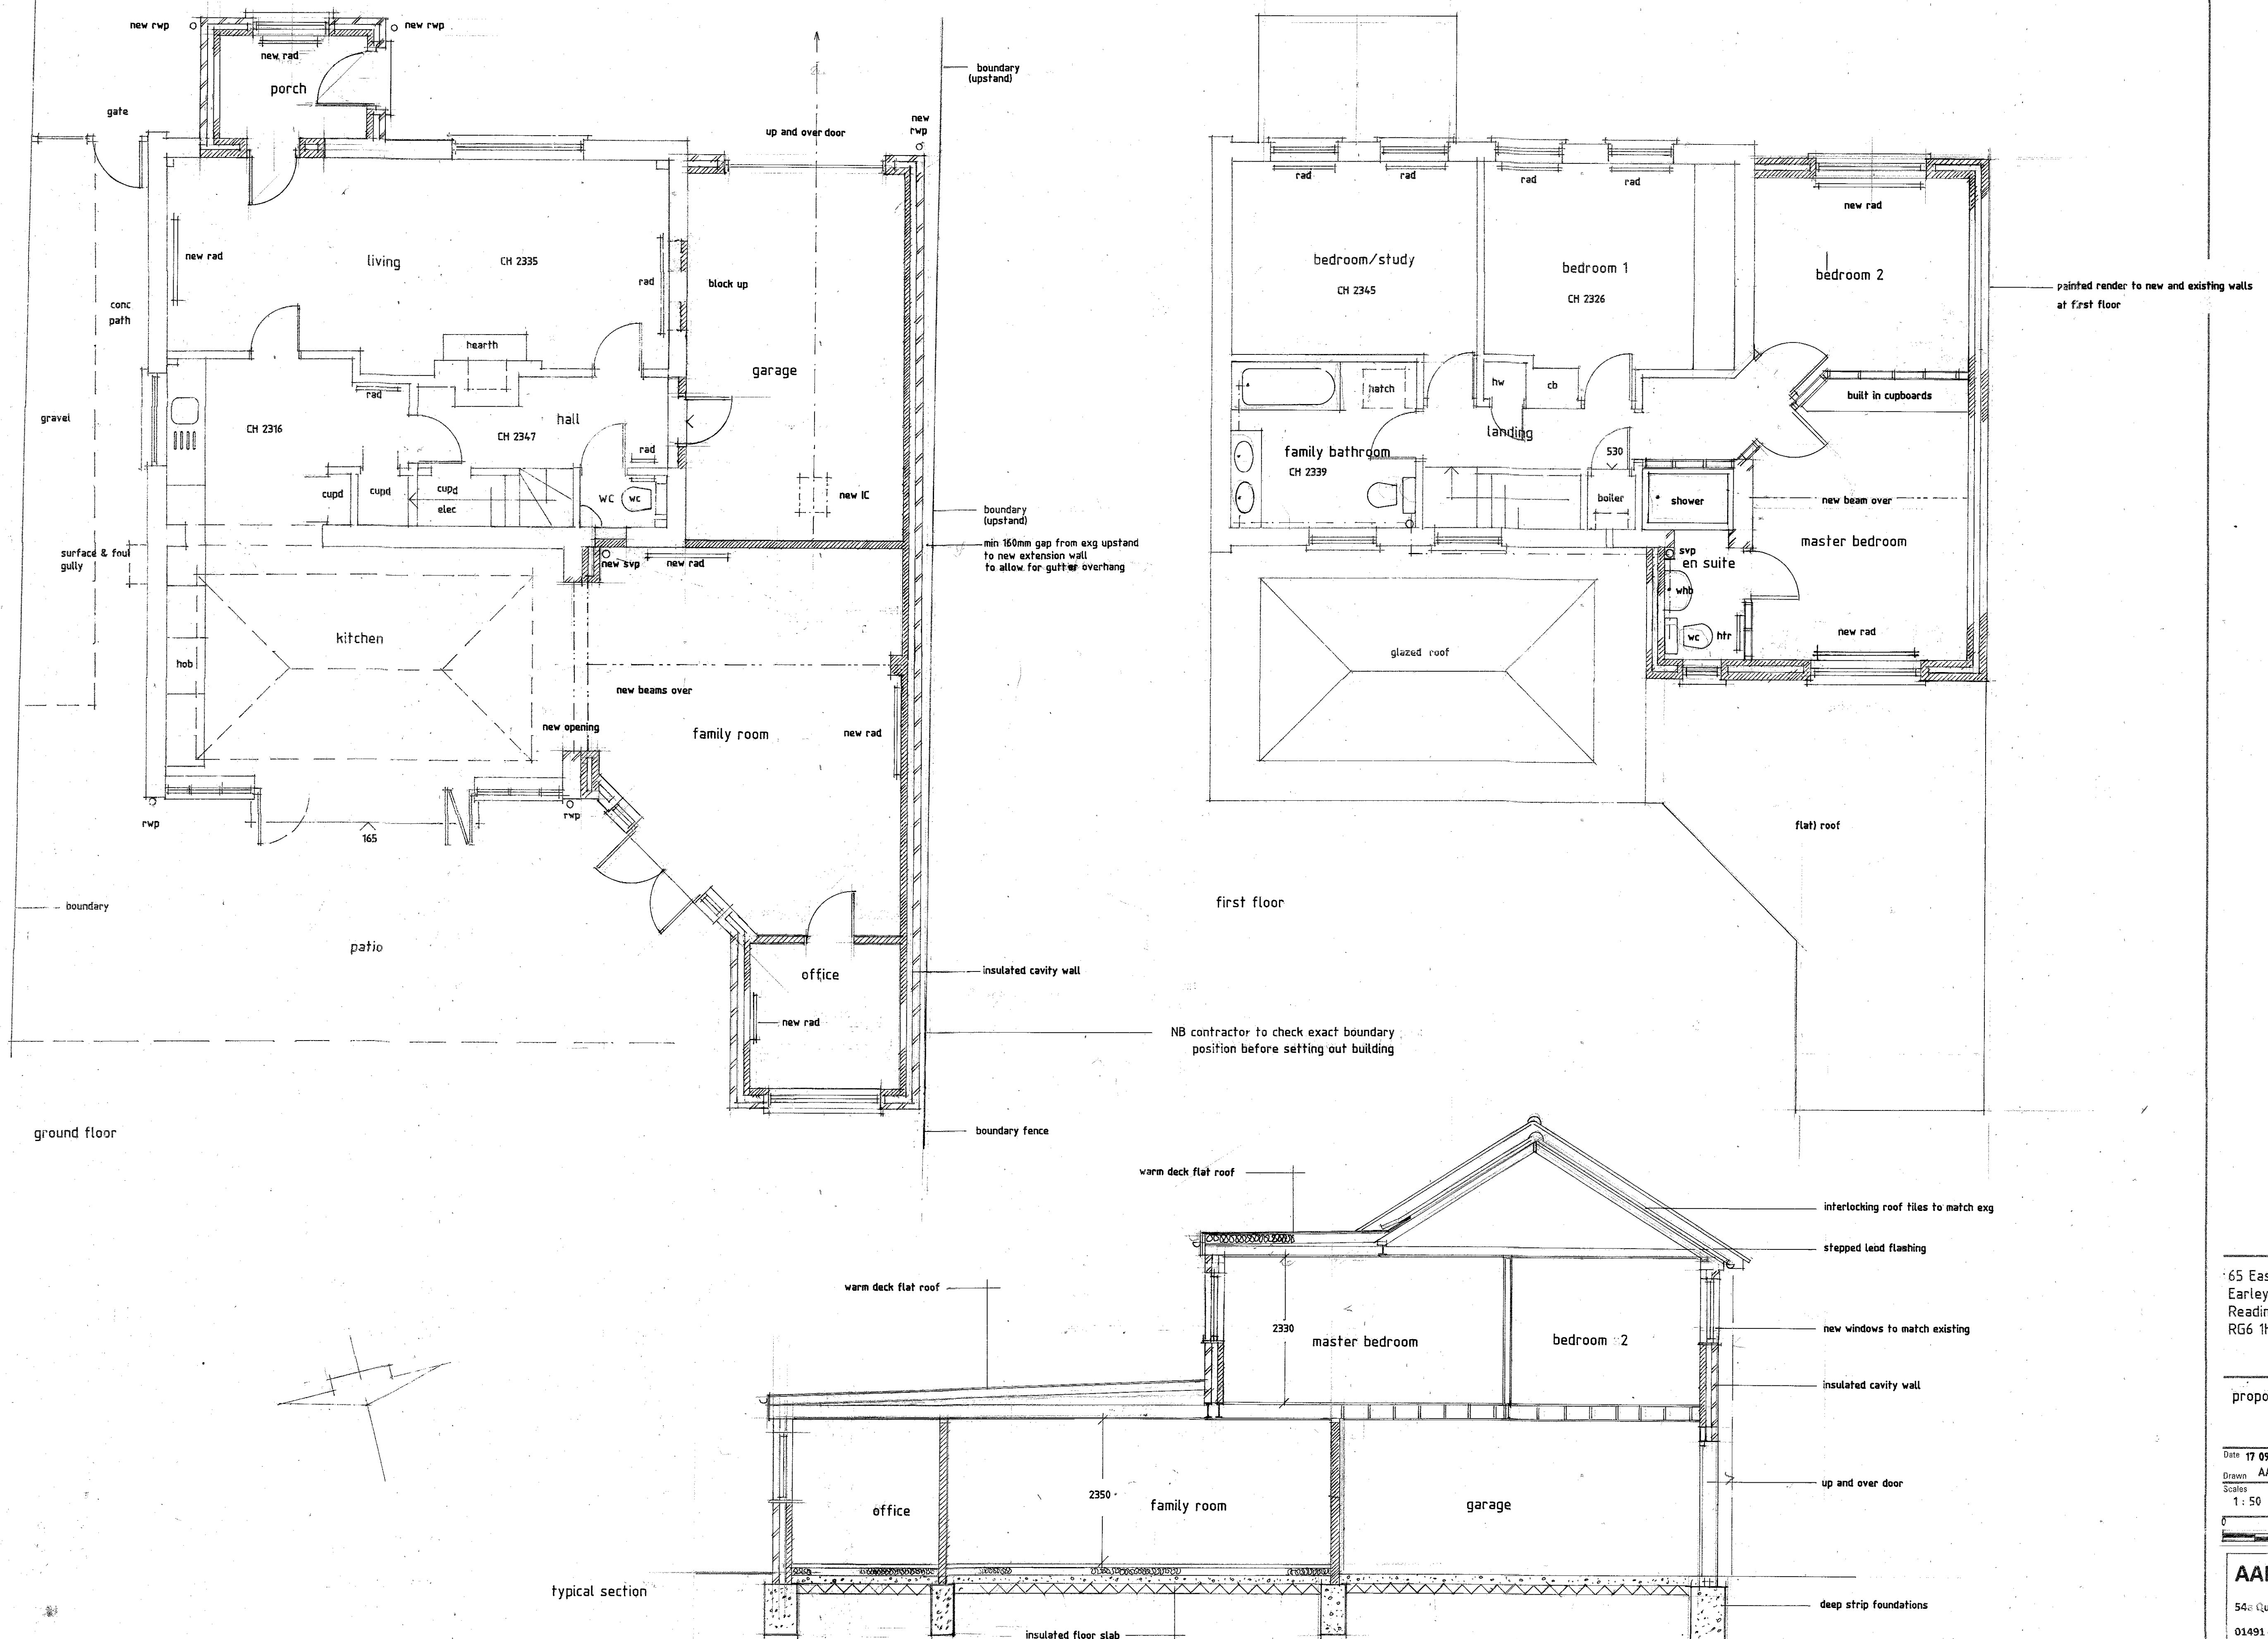

boundary detail	14.11.25	B
minor amends	29.09.25	A
Revision Date		Revision Letter

65 Eastcourt Avenue
Earley
Reading
RG6 1HH

proposed plans and section

Date 17.09.2025 Job Ref. 25.915

Drawn AAN

Scales 1:50 Drawing No. AAN.25.915.3 rev B

0 1 2 3 scale bar in metres

AAN design and survey

54 Queen Street, Henley on Thames. RG9 1AP
01491 410817 www.aandesign.co.uk

