



0 10 20 30 40 50 60 70 80 90 100
SCALE (METRES)

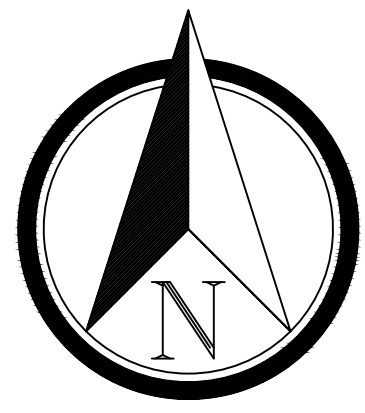

APPROXIMATE NORTH

PROPOSED LUMINAIRE

A1

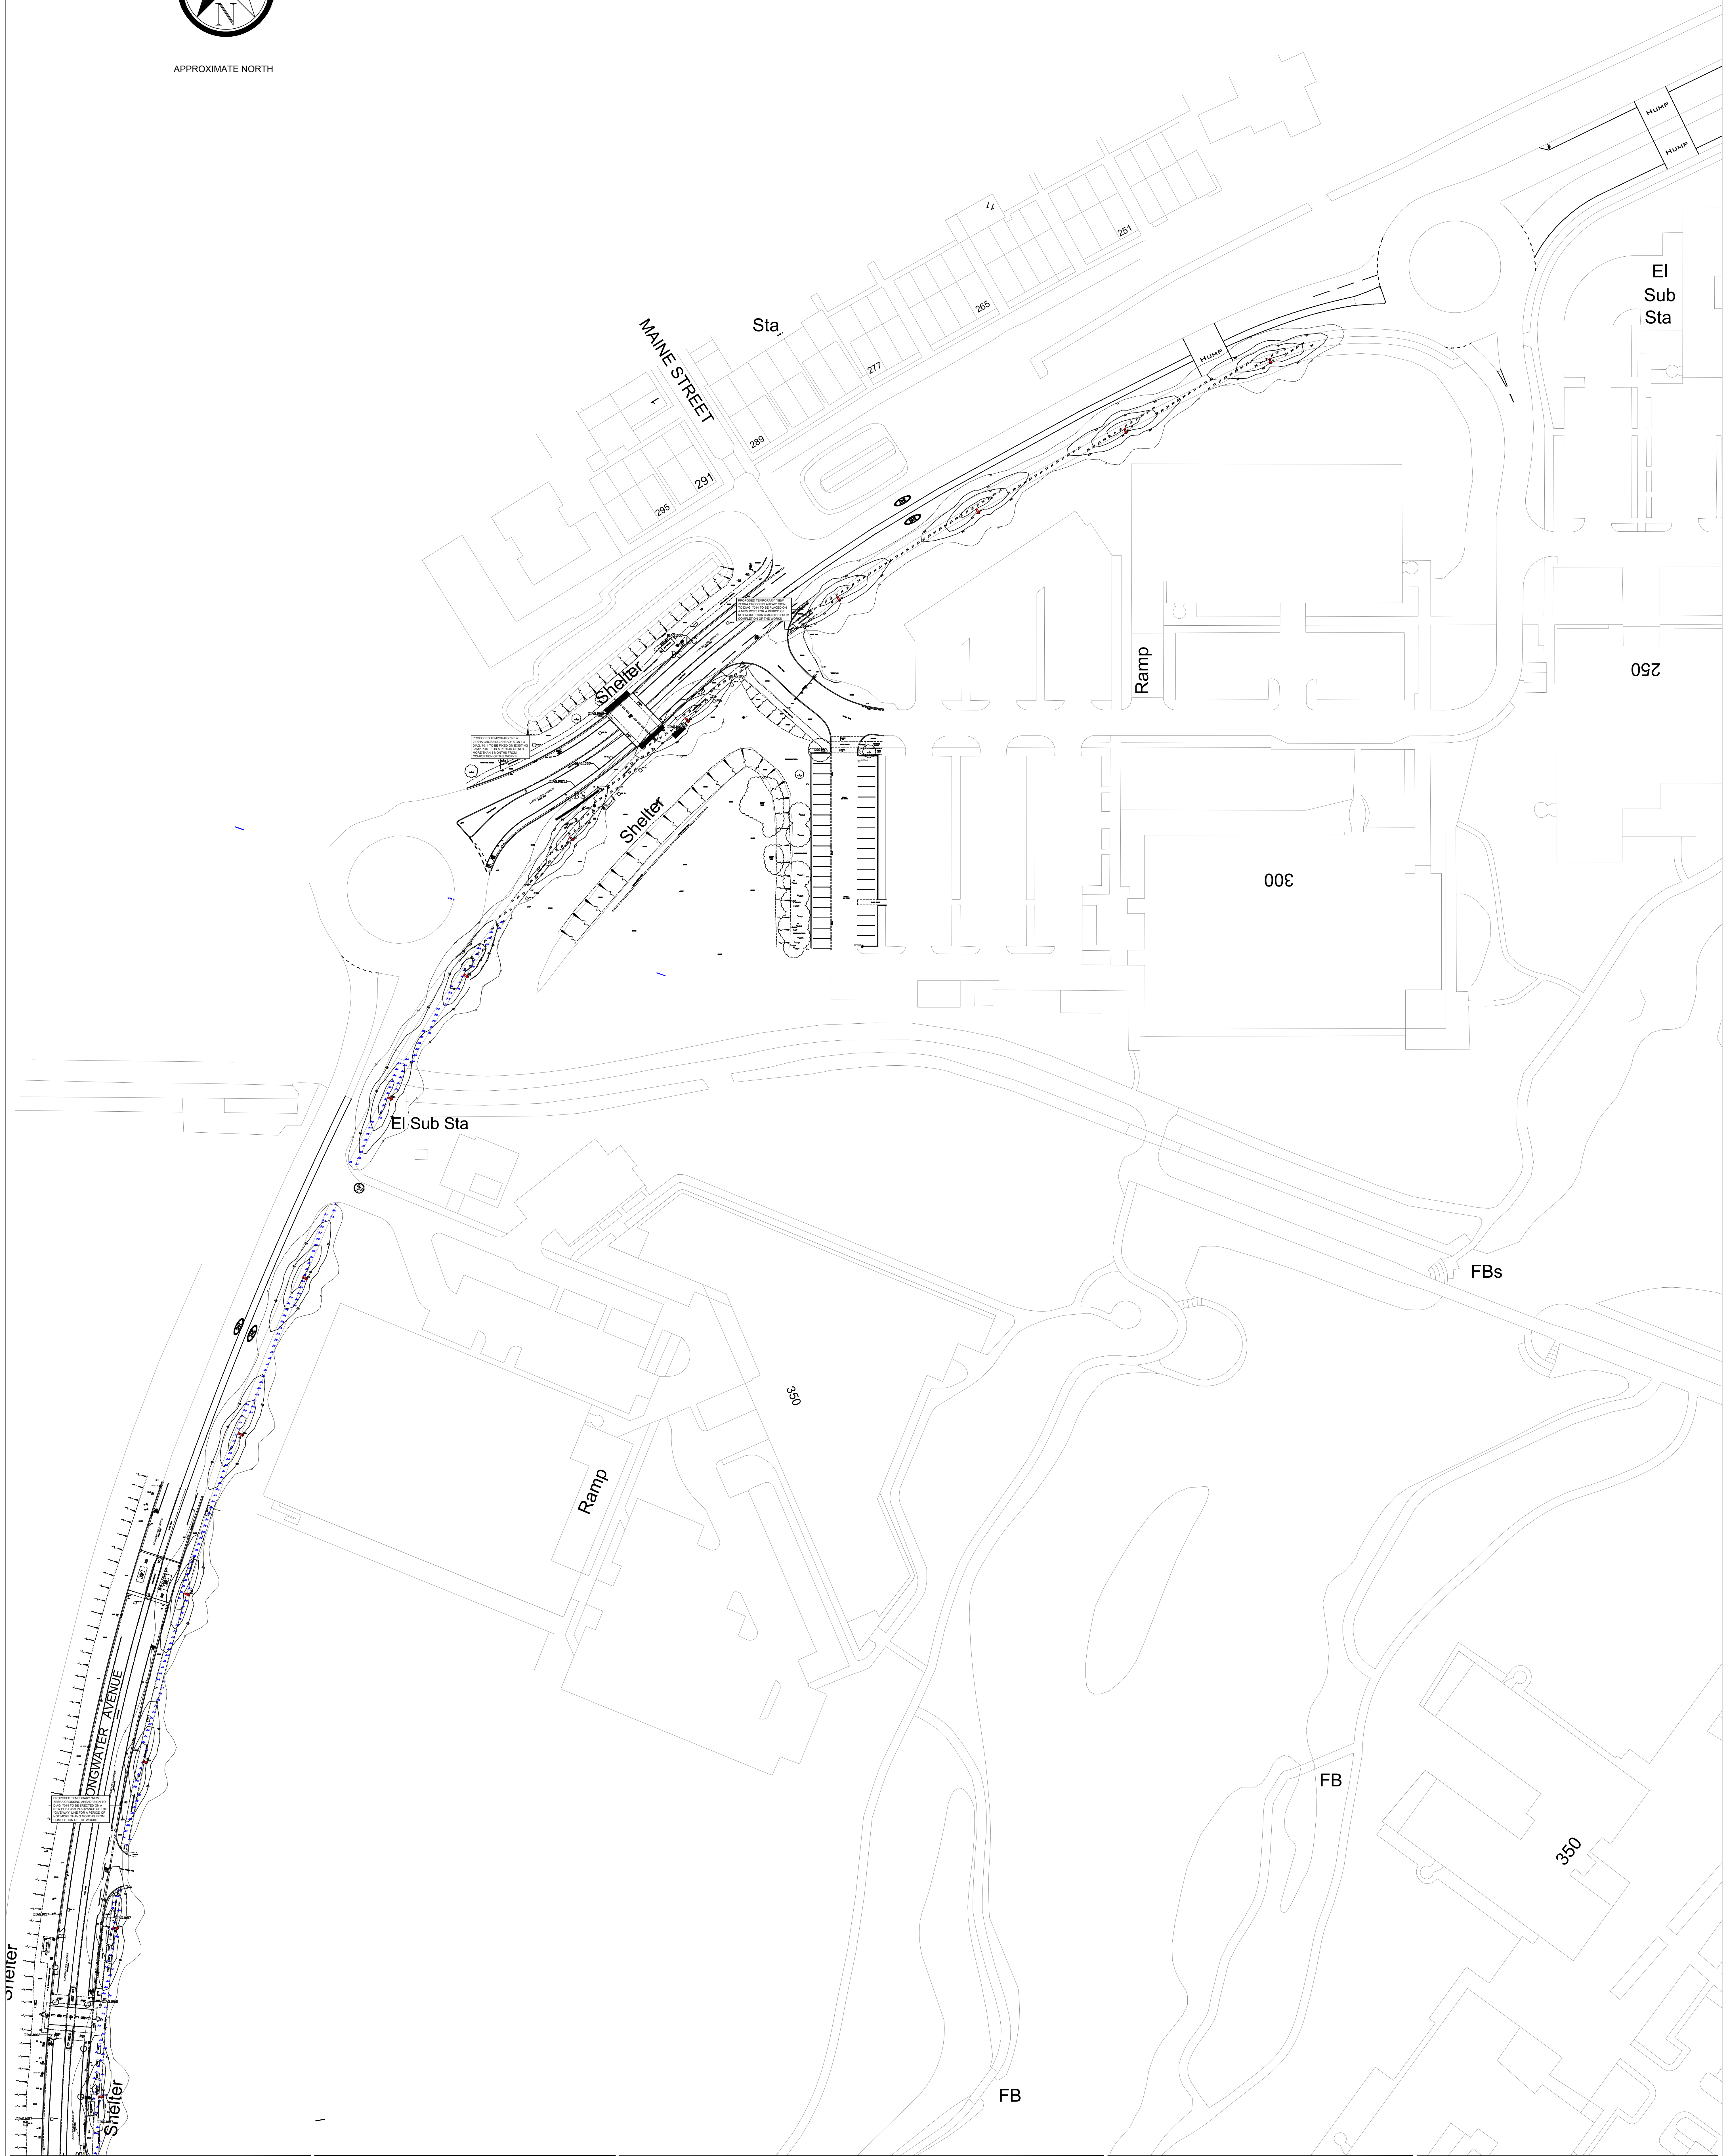

website: www.tftconsultants.com
email: cadteam@tftconsultants.com
number: 020 3479 7777



STATUS
CLIENT
Green Park Reading No.1 LLP

DRAWING TITLE
Green Park Longwater Avenue Proposed Plan 1 of 2
PROJECT
Green Park Longwater Avenue Lighting Upgrade

DRAWN	AUTHORISED	SCALE	DATE			
GP	JH	1:500	11.07.2025			
PROJECT No.			REVISION			
241675						
PROJECT	ORIGINATOR	ZONE	LEVEL	TYPE	ROLE	NUMBER
GPL	TFT	XX	00	DR	A	0004

				GP	JH	11.07.25
Rev	First Issue	Description	Om	Auth	Date	