




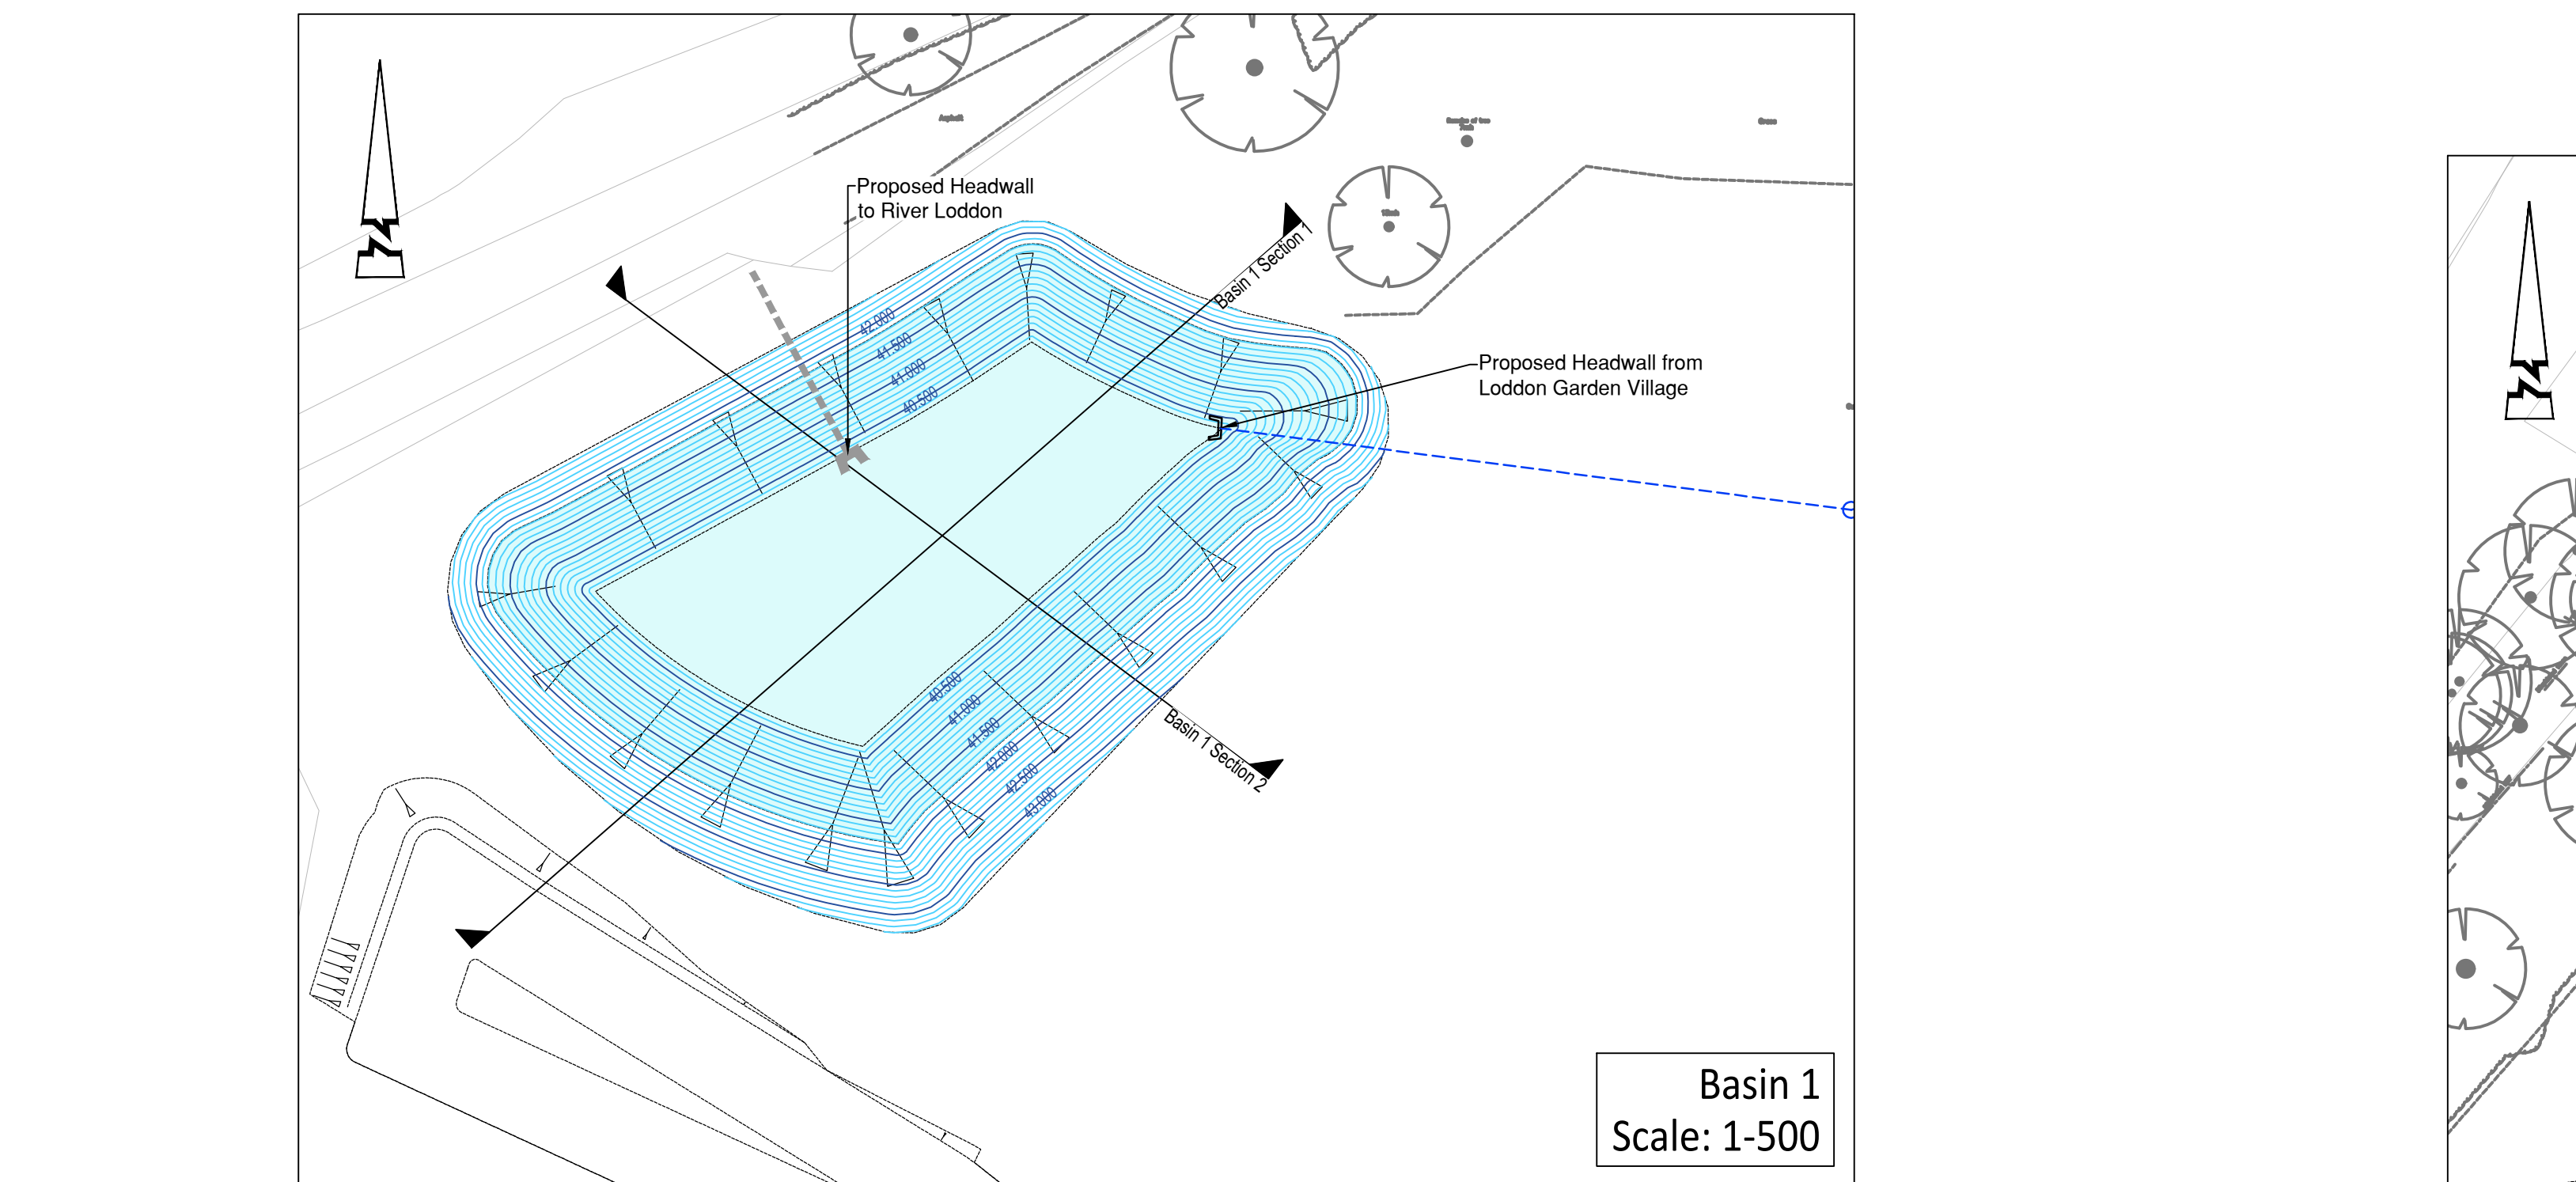


Basin 1
Scale: 1-500

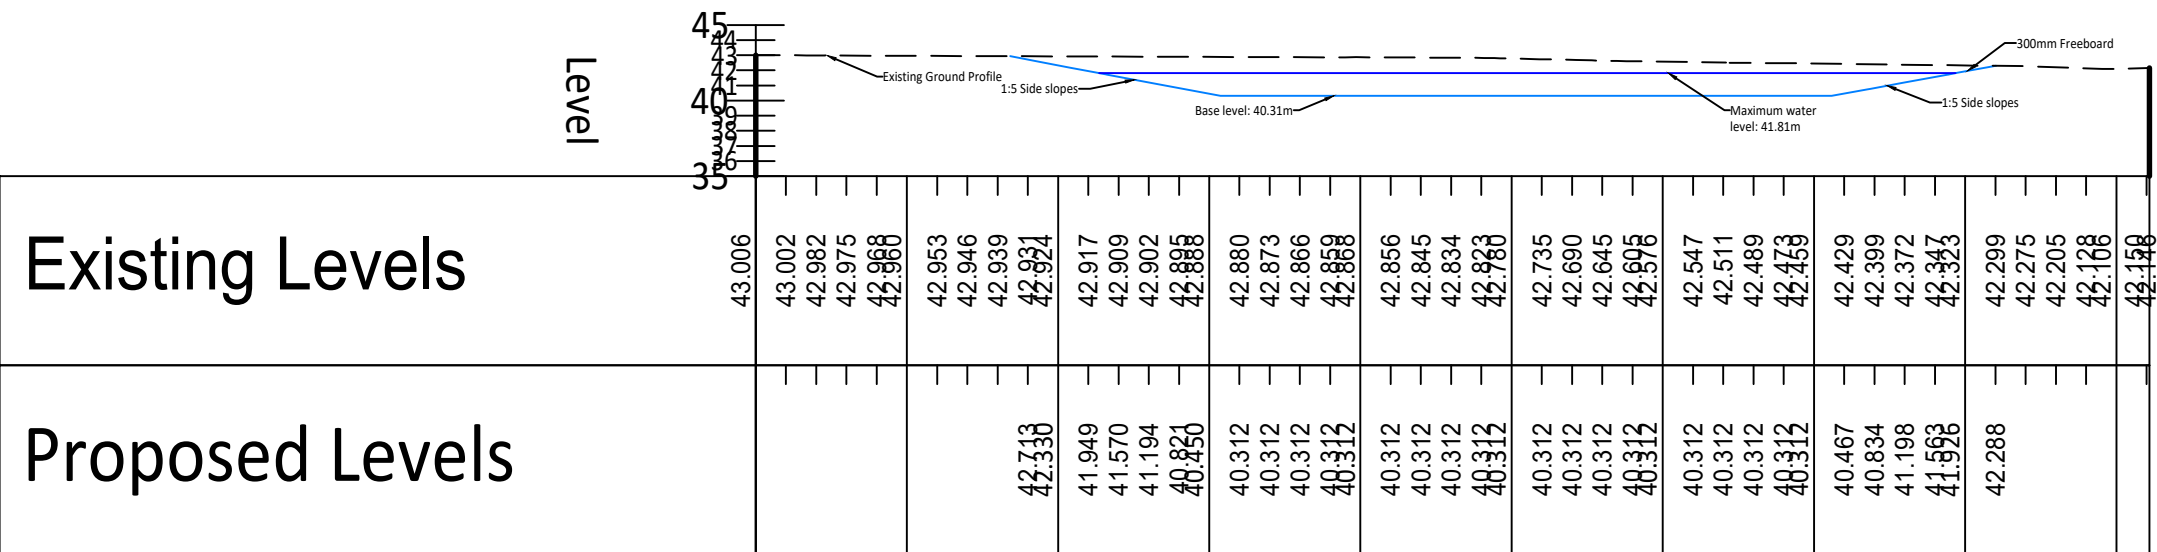


BASIN 1 SECTION 1 - LONGSECTION
SCALE: H 1:500,V 1:500. DATUM: 35.000

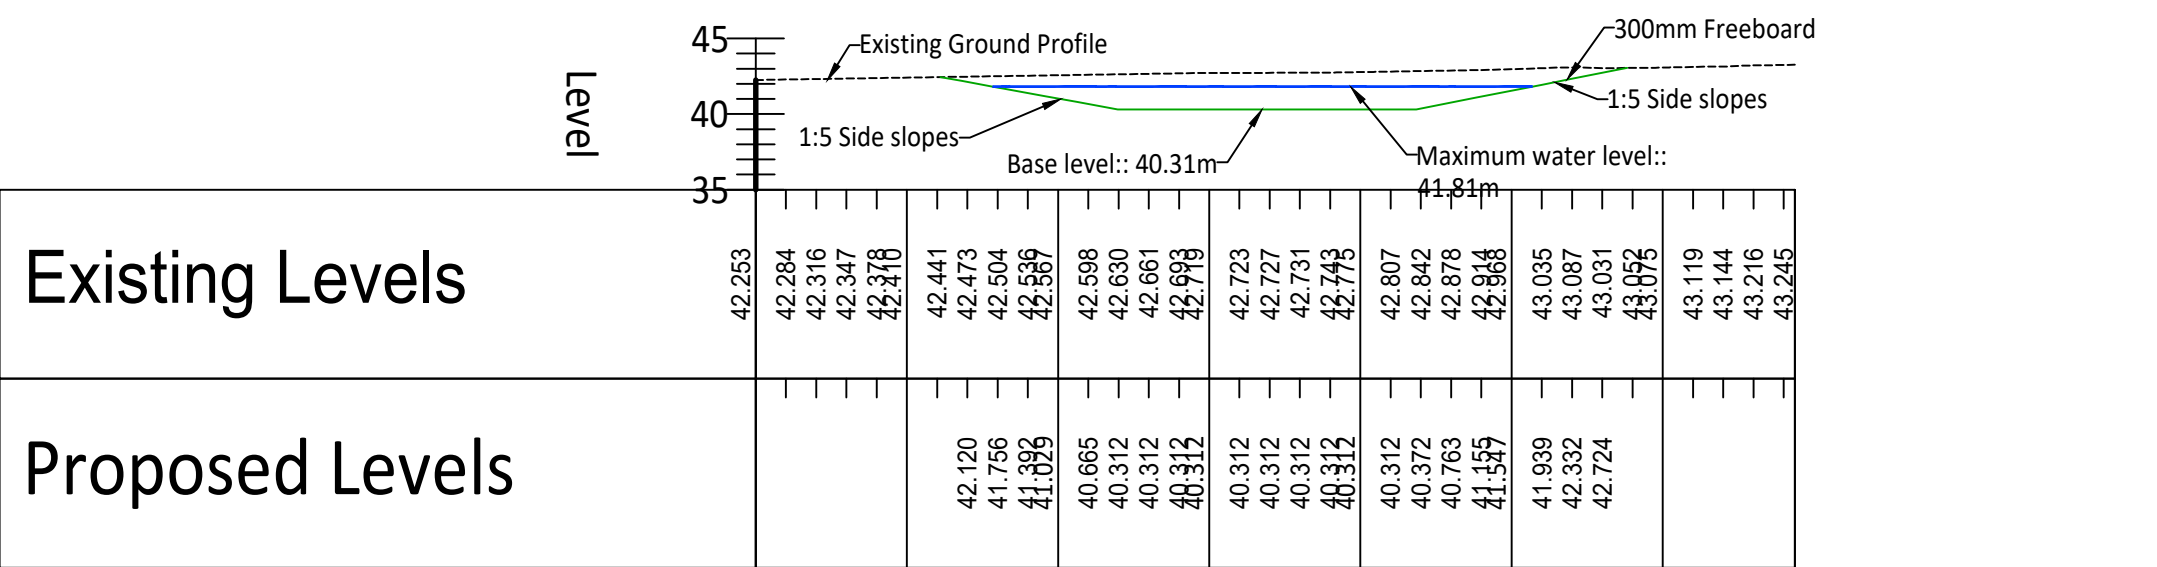


BASIN 1 SECTION 2 - LONGSECTION
SCALE: H 1:500,V 1:500. DATUM: 35.000

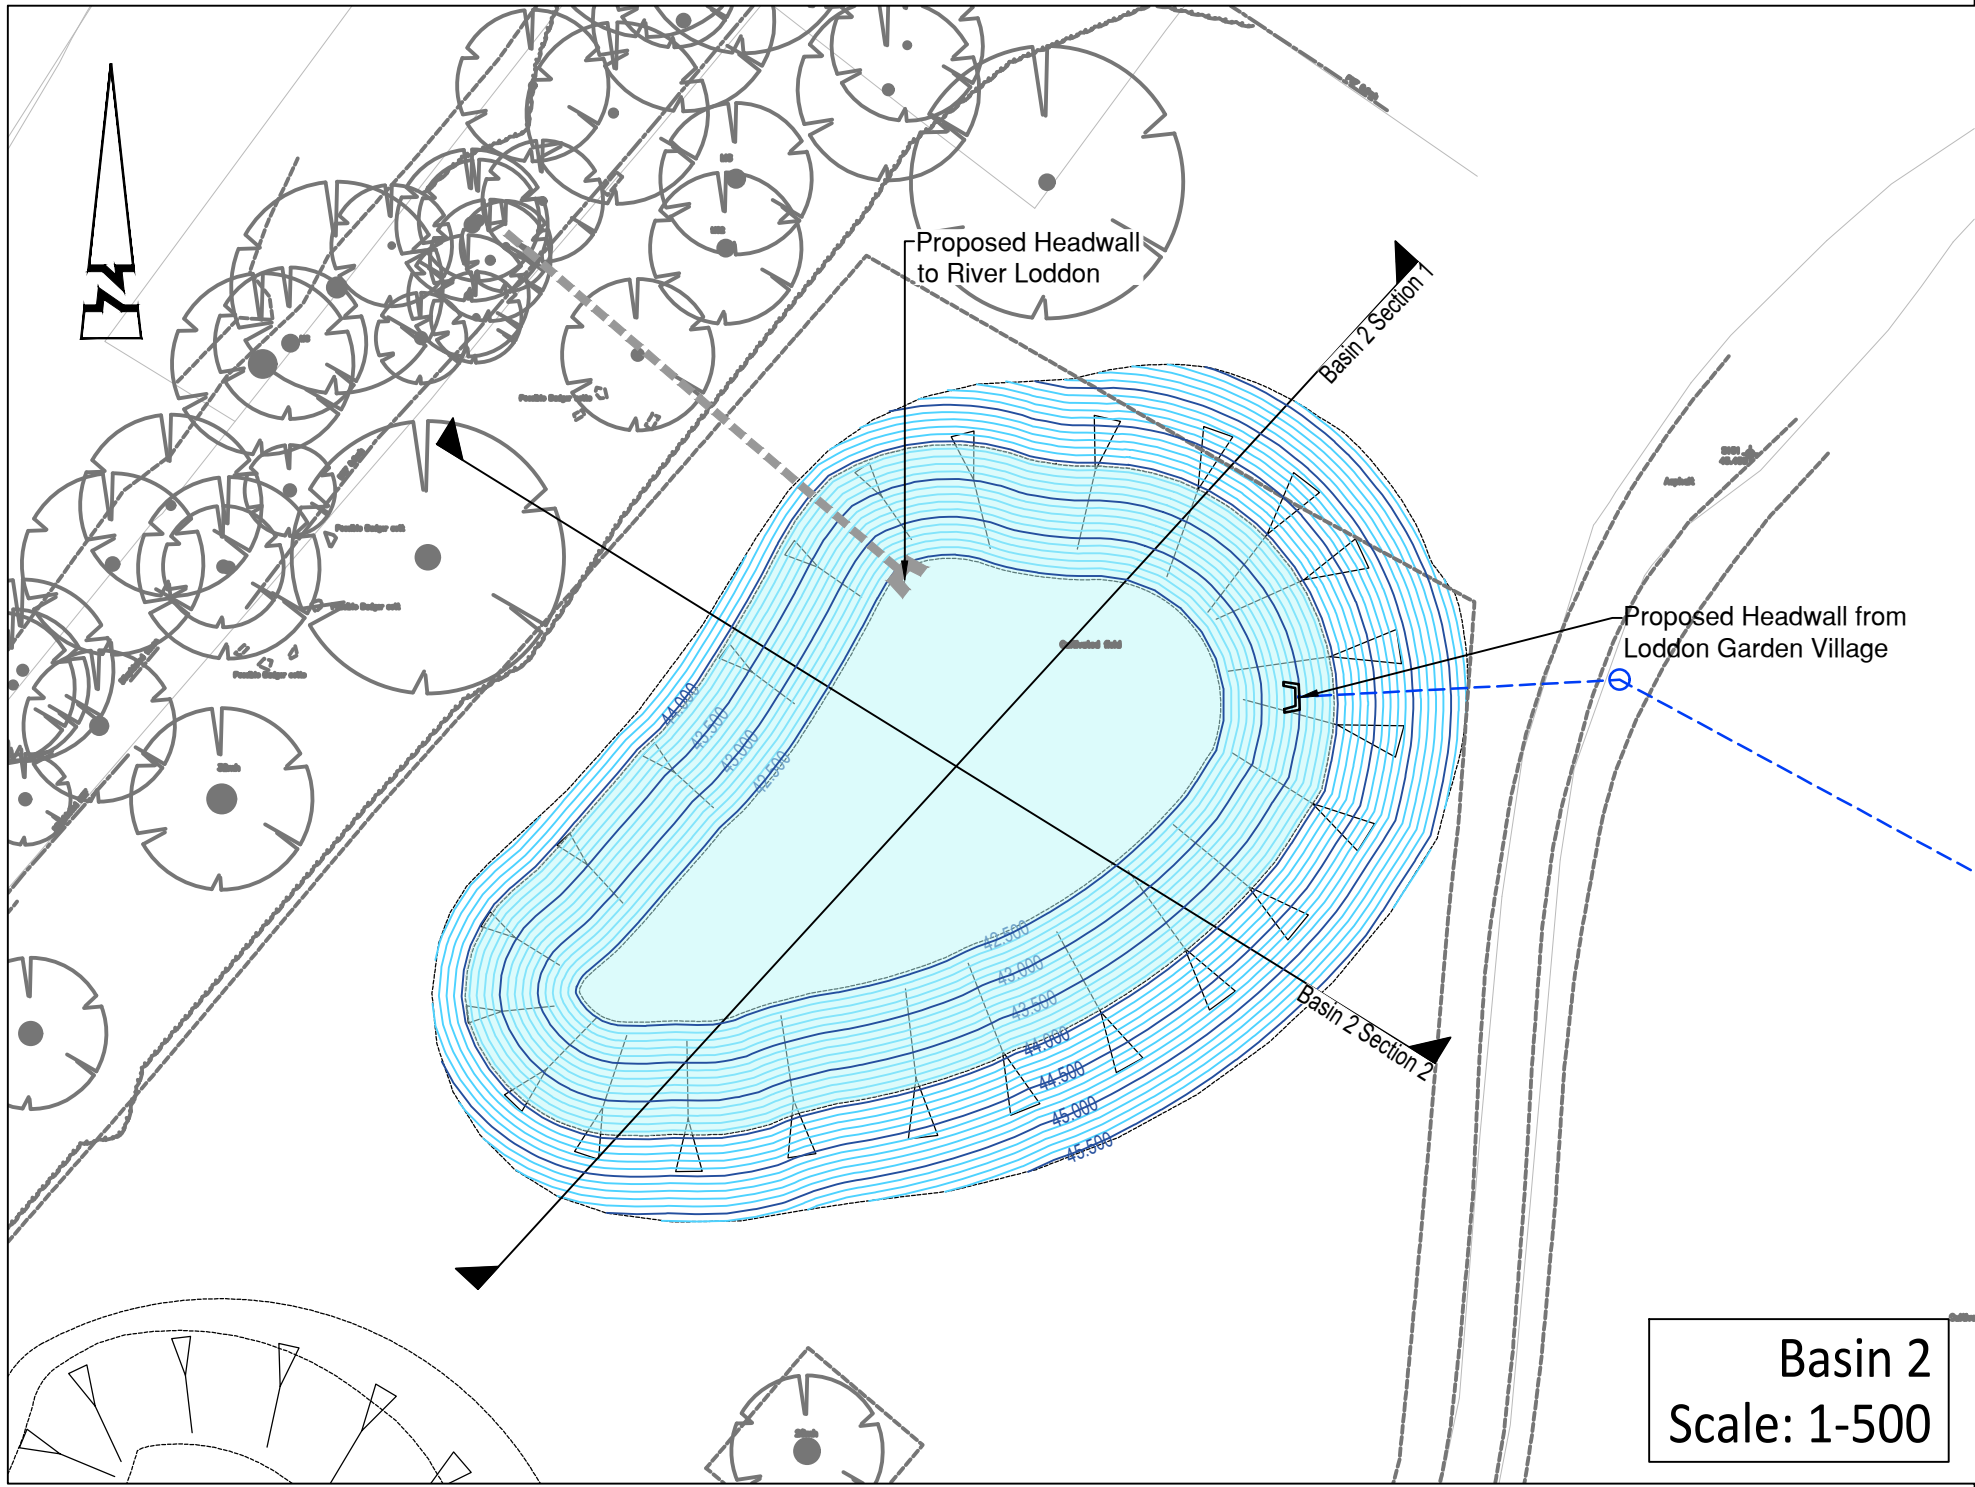


Basin 2
Scale: 1-500

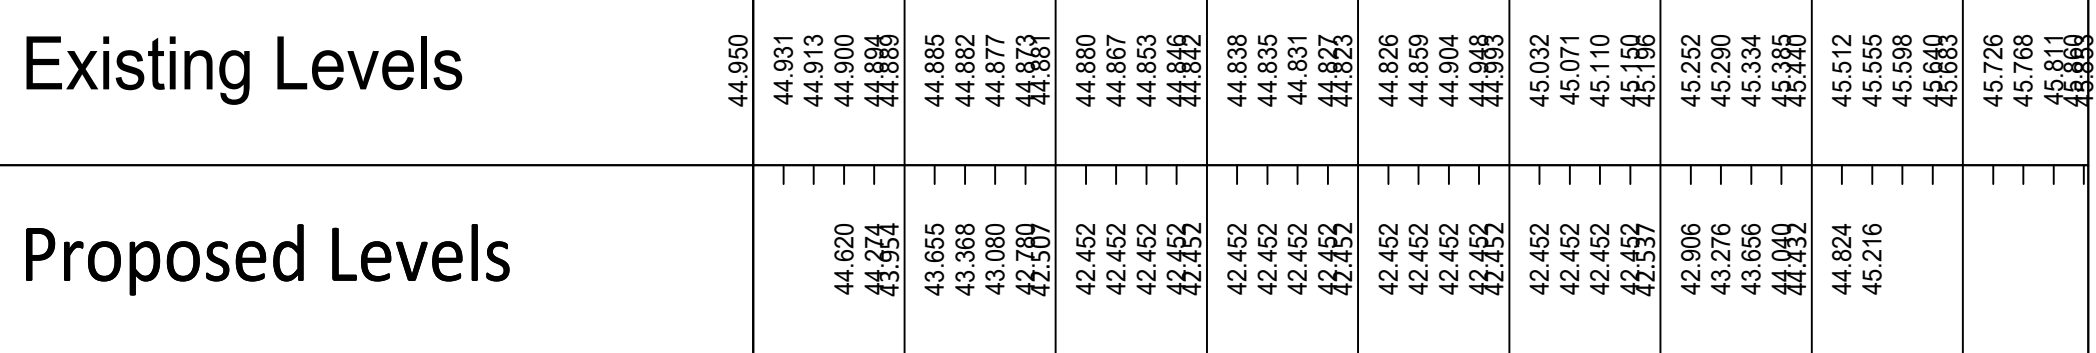


BASIN 2 SECTION 1 - LONGSECTION
SCALE: H 1:500,V 1:500. DATUM: 35.000

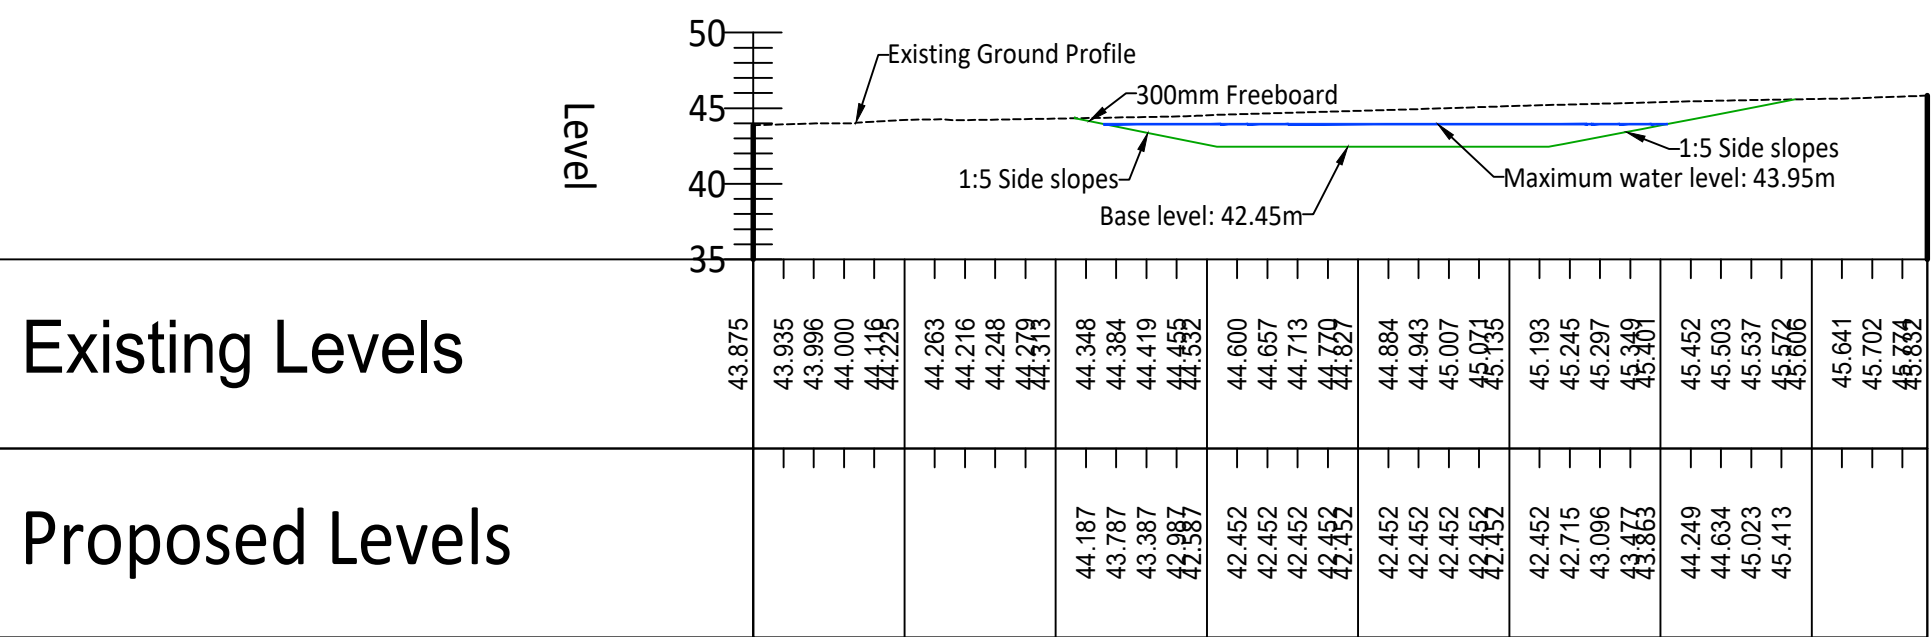


BASIN 2 SECTION 2 - LONGSECTION
SCALE: H 1:500,V 1:500. DATUM: 35.000

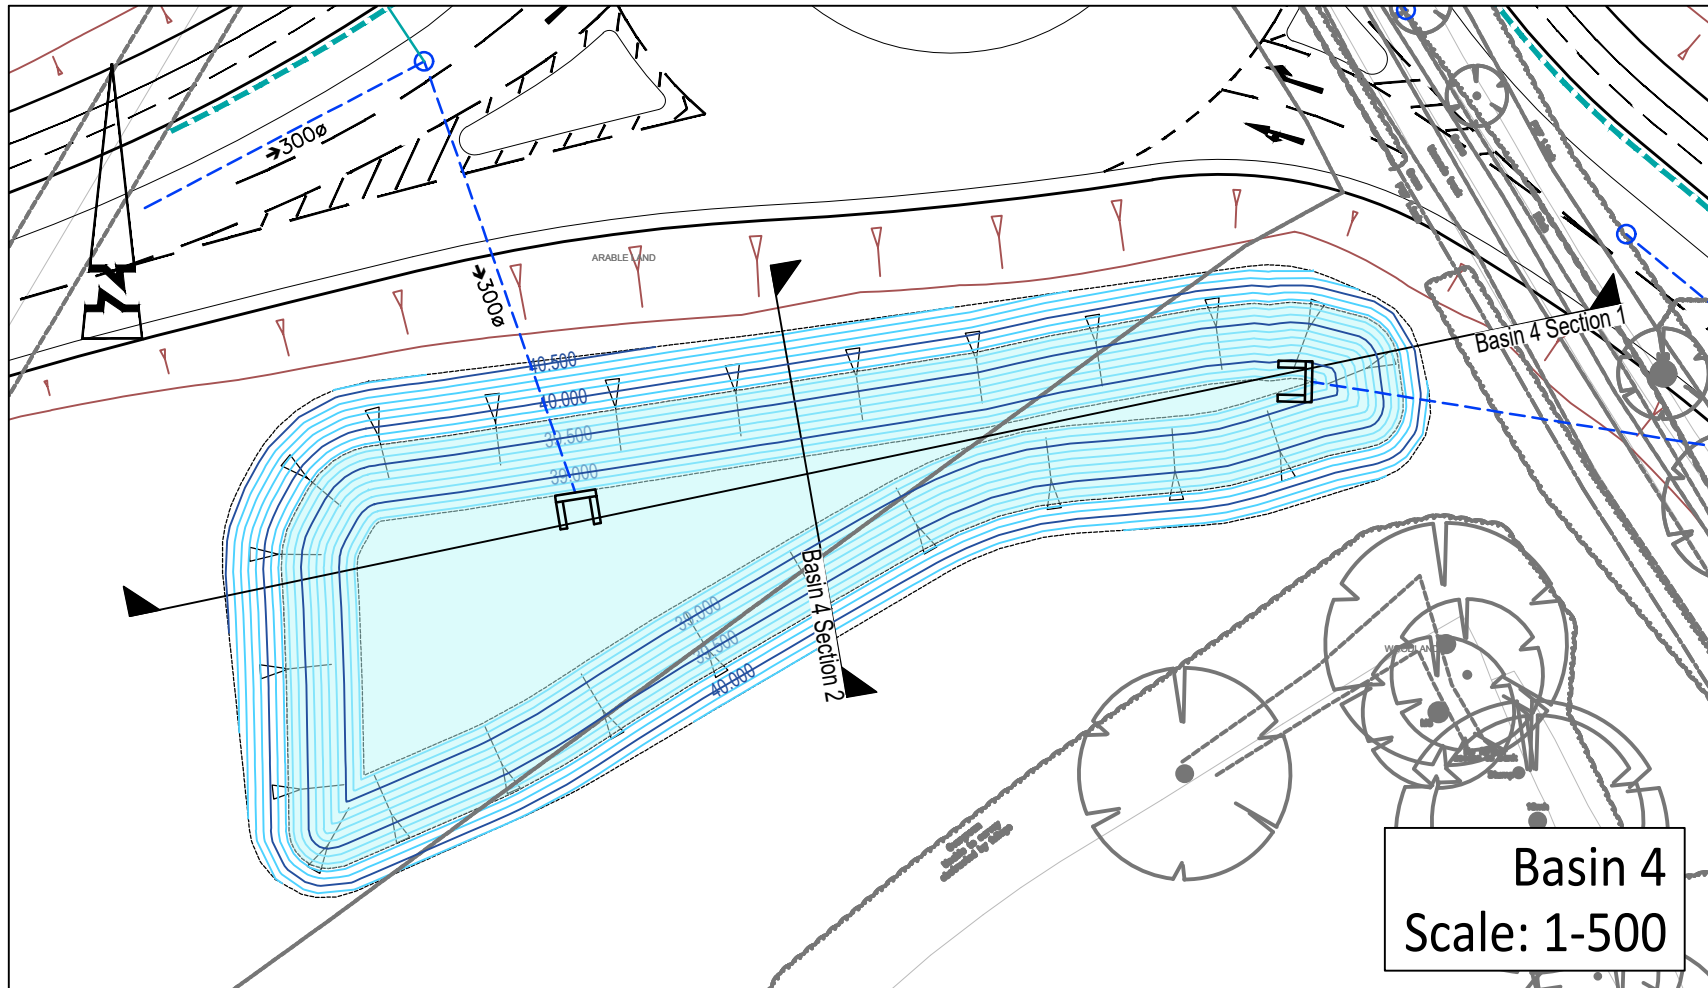

Basin 4
Scale: 1-500

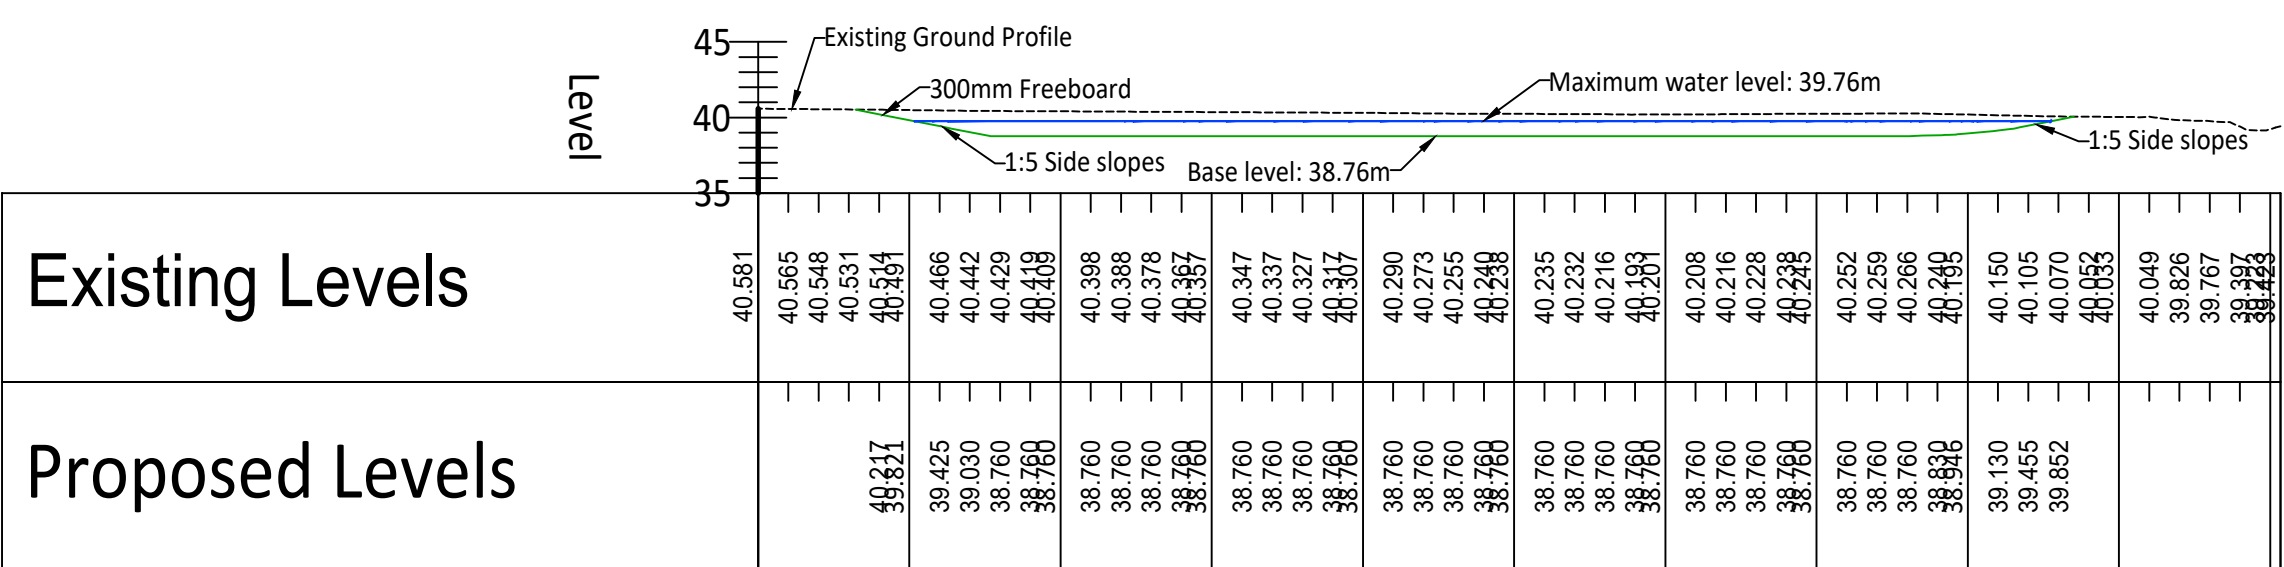


BASIN 4 SECTION 1 - LONGSECTION
SCALE: H 1:500,V 1:500. DATUM: 35.000

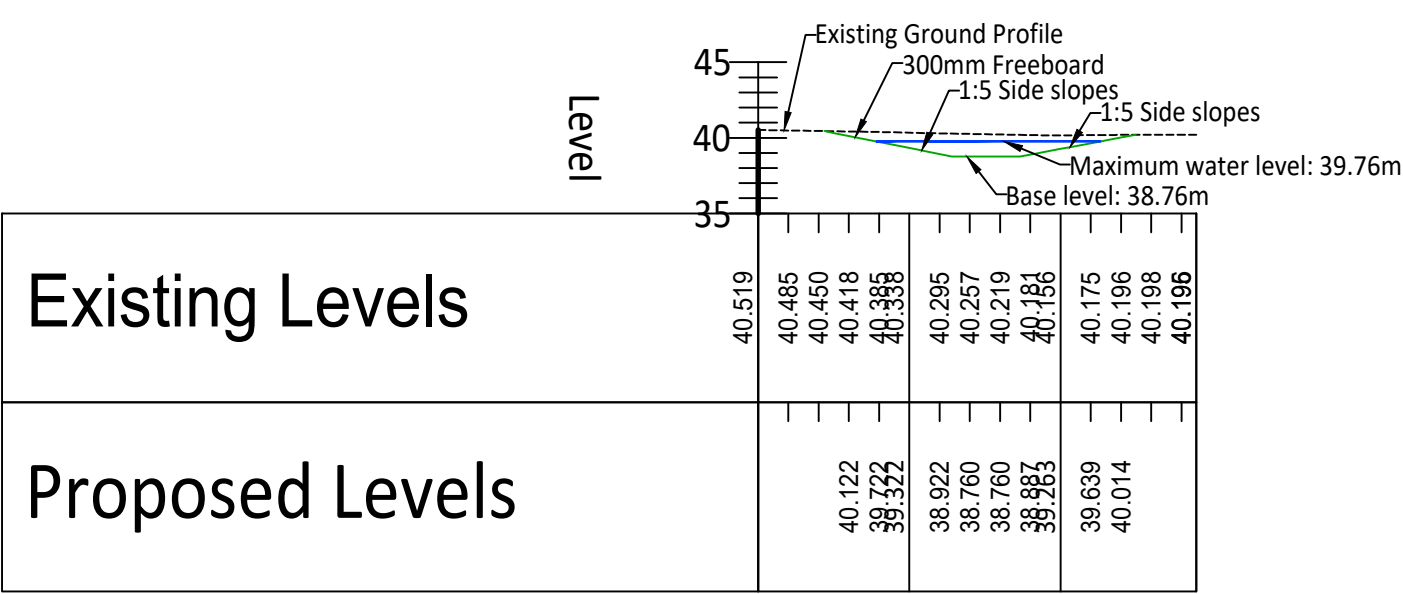


BASIN 4 SECTION 2 - LONGSECTION
SCALE: H 1:500,V 1:500. DATUM: 35.000



Basin 3
Scale: 1-500

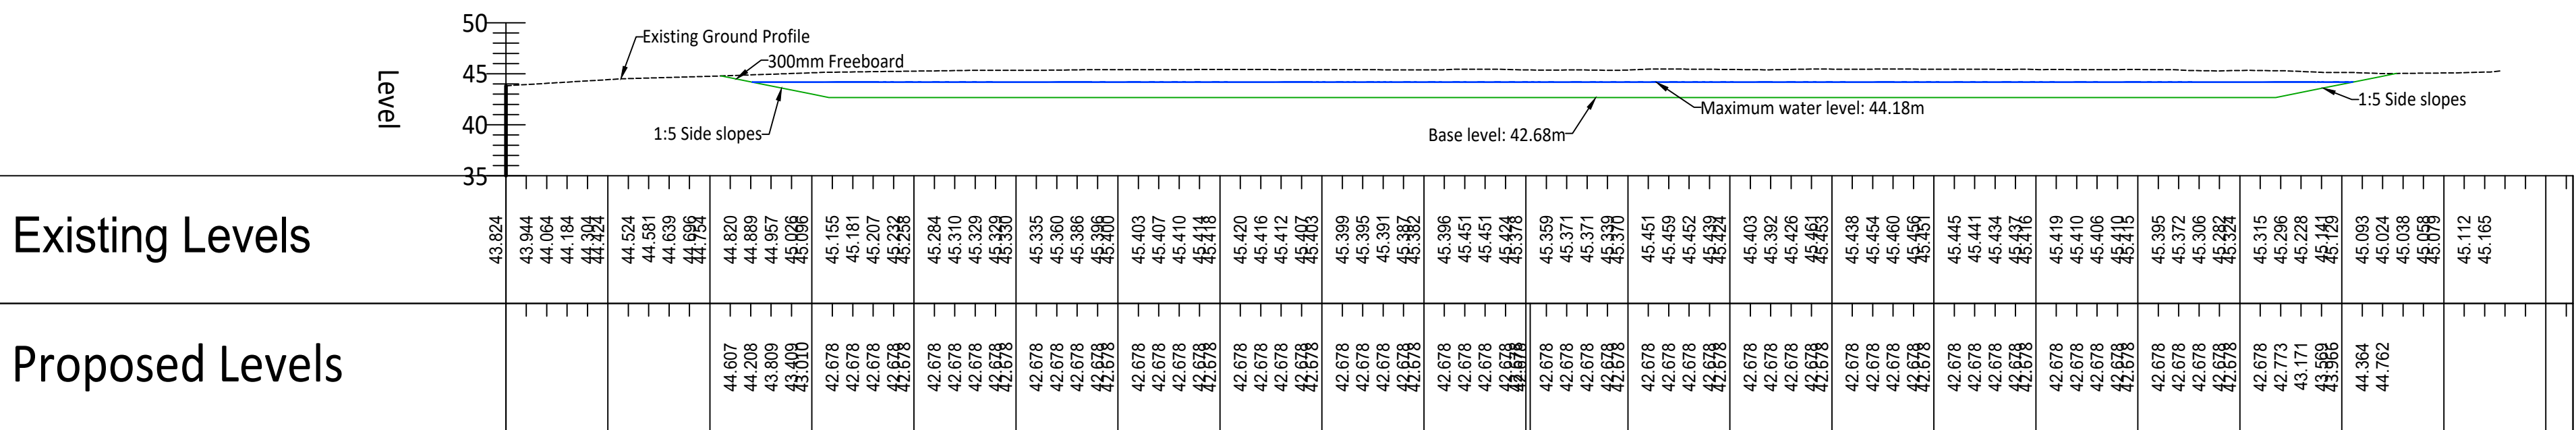


BASIN 3 SECTION 1 - LONGSECTION
SCALE: H 1:500,V 1:500. DATUM: 35.000

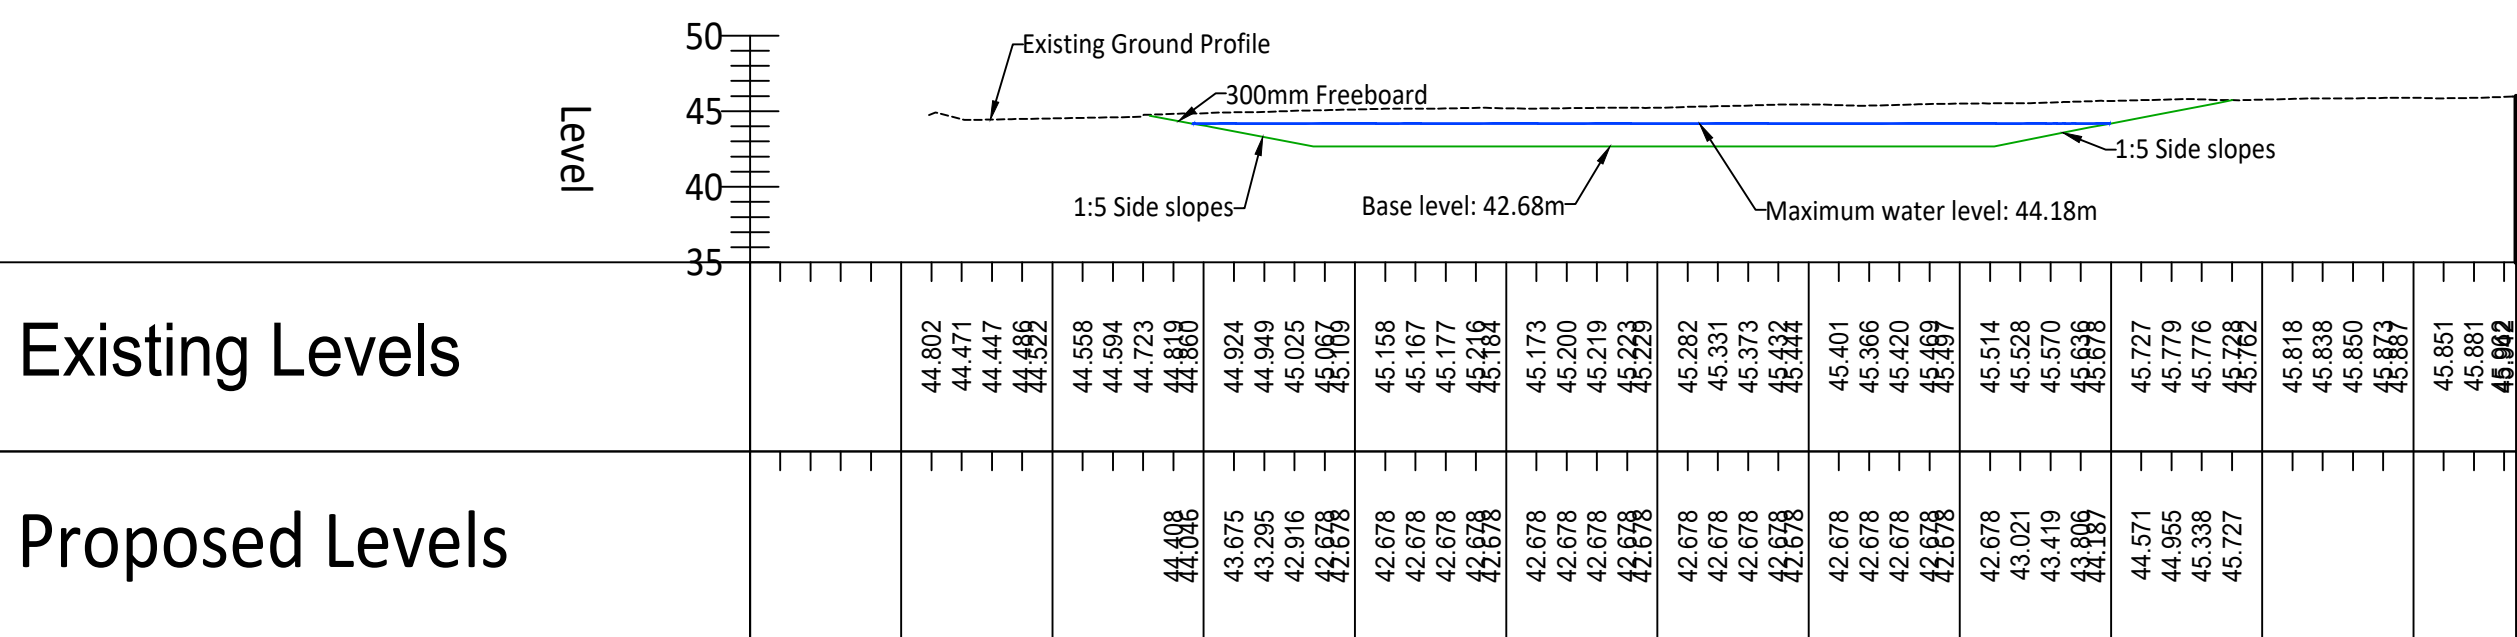


BASIN 3 SECTION 2 - LONGSECTION
SCALE: H 1:500,V 1:500. DATUM: 35.000

- GENERAL NOTES:
- Do not scale.
 - Refer to all other Project Drawings and supporting notes.
- GENERAL KEY:
- Major Contour (500mm interval)
 - Minor Contour (100mm interval)
 - Max Water Level
- Arborticultural Survey - Received by FLAC on 15/05/25:
- RPA - Root Protection Area
 - VTB - Veteran Tree Protection Area
- SECTIONS KEY:
- Existing Ground Profile
 - Basin Profile
 - Max Water Level

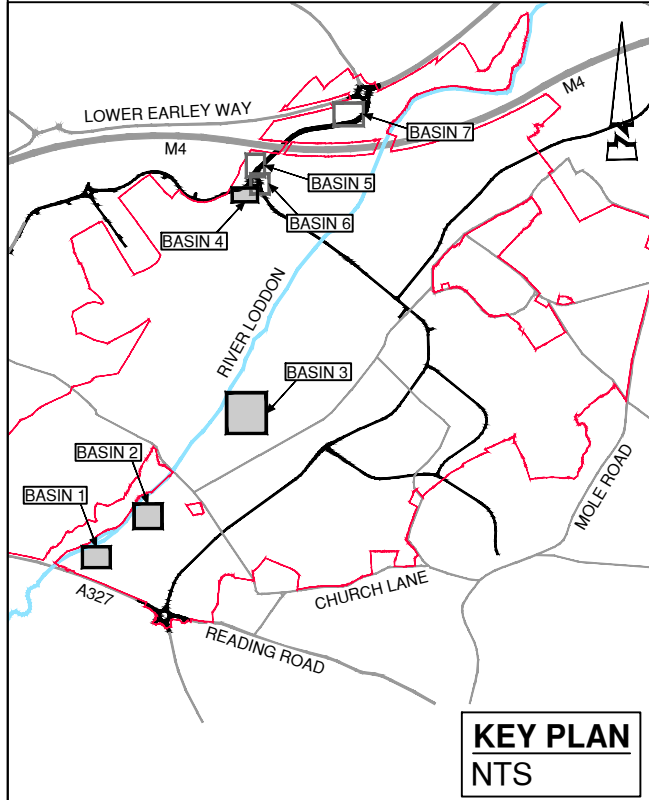


B	07.25	KEYPLAN REDLINE BOUNDARY UPDATED	CS	LPA
A	09.26	FIRST ISSUE	RG	CS
Rev	Date	Description	Drawn	Checked

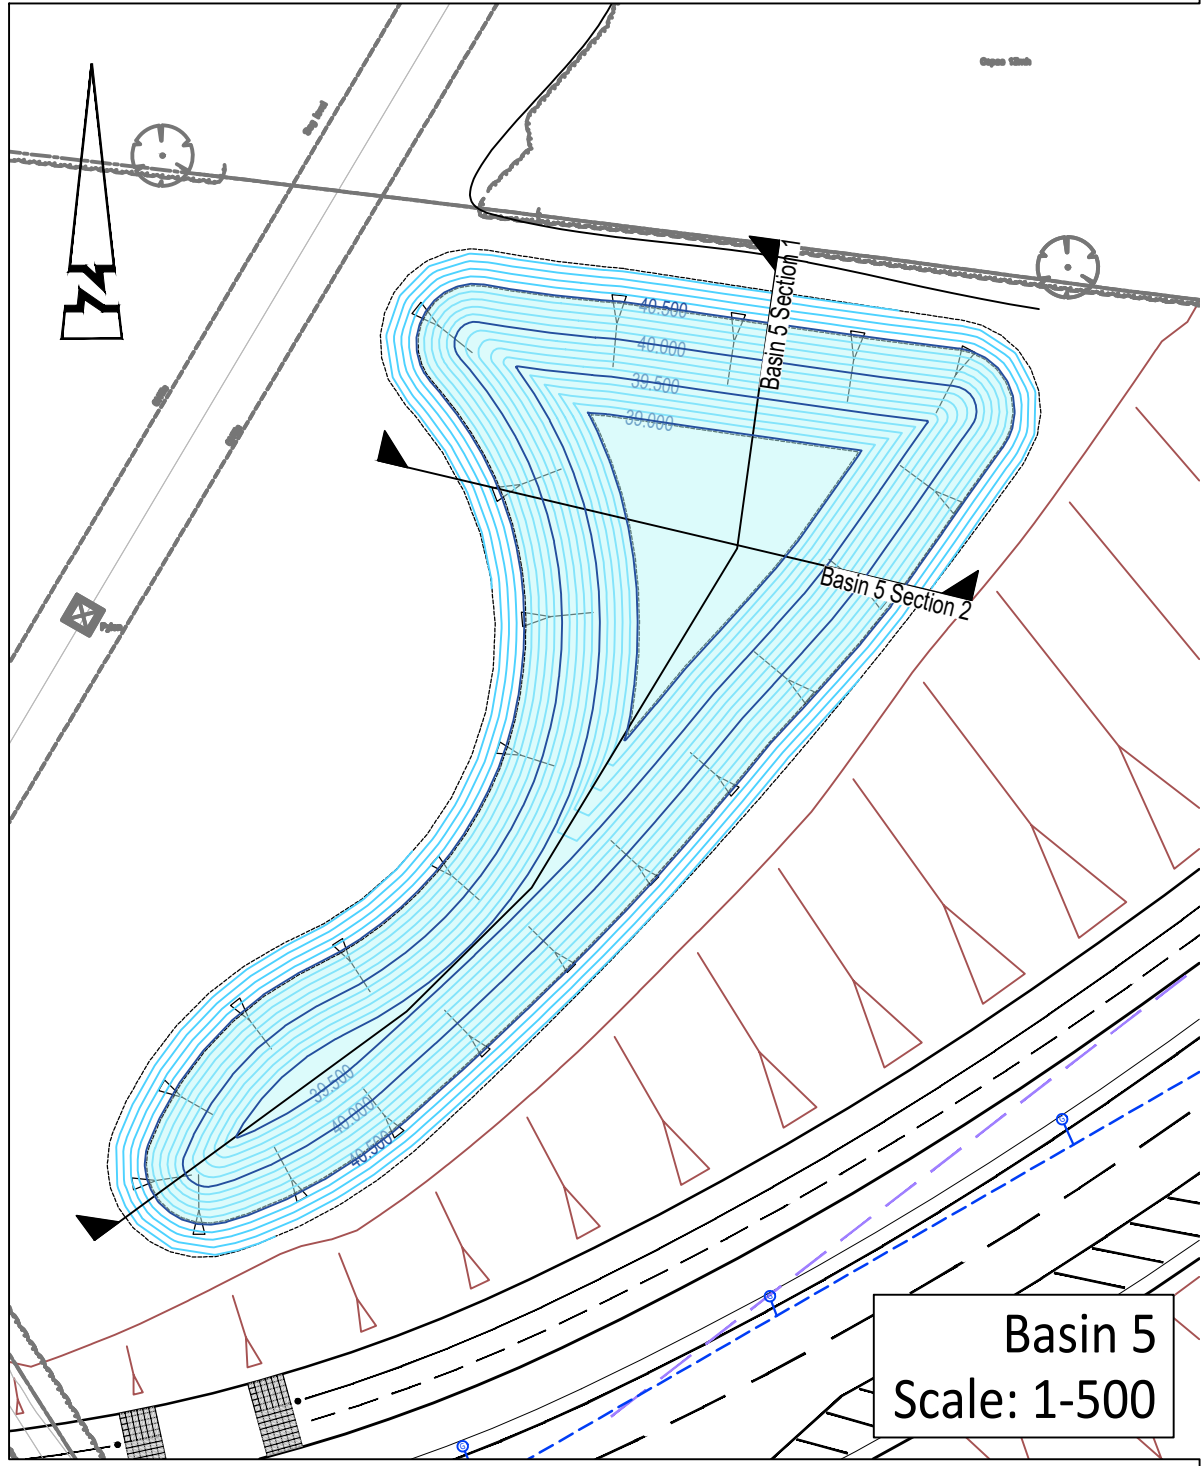

Existing Levels


Proposed Levels

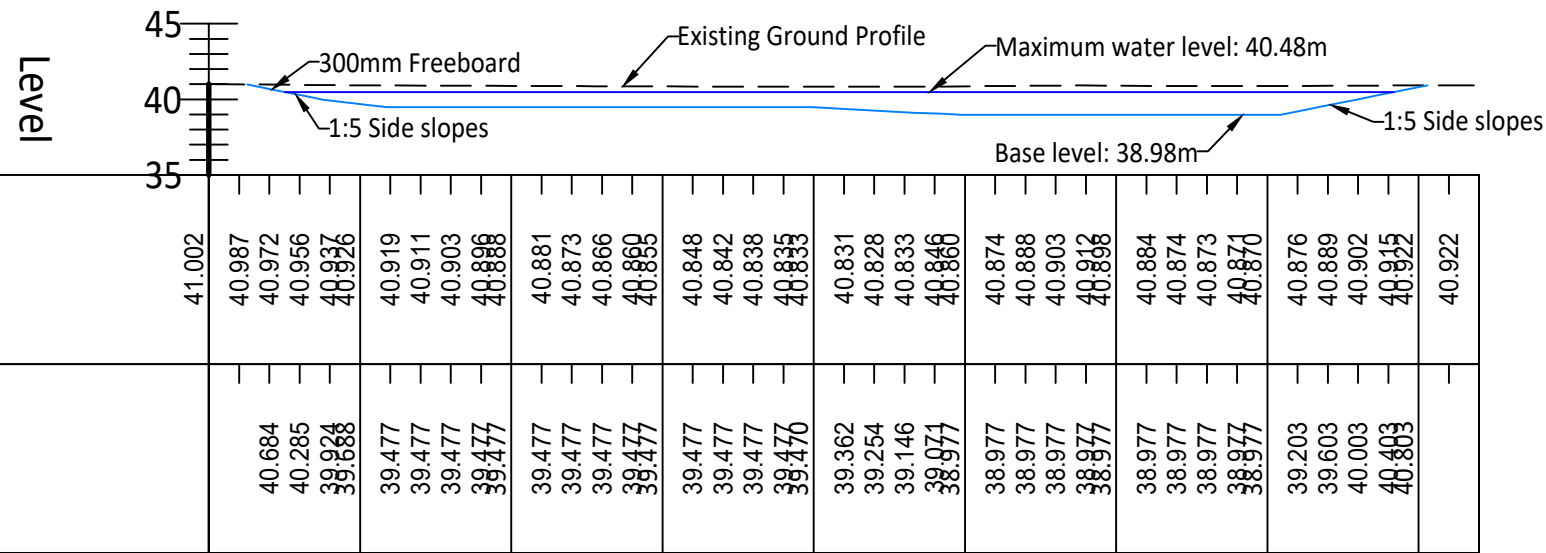


BASIN 5 SECTION 1 - LONGSECTION
SCALE: H 1:500,V 1:500. DATUM: 35.000

Existing Levels

Proposed Levels

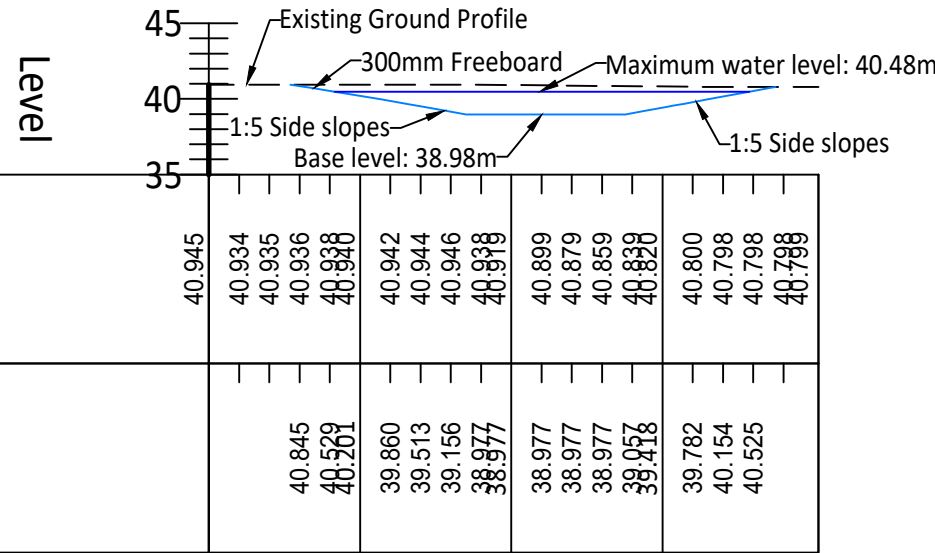


BASIN 5 SECTION 2 - LONGSECTION
SCALE: H 1:500,V 1:500. DATUM: 35.000

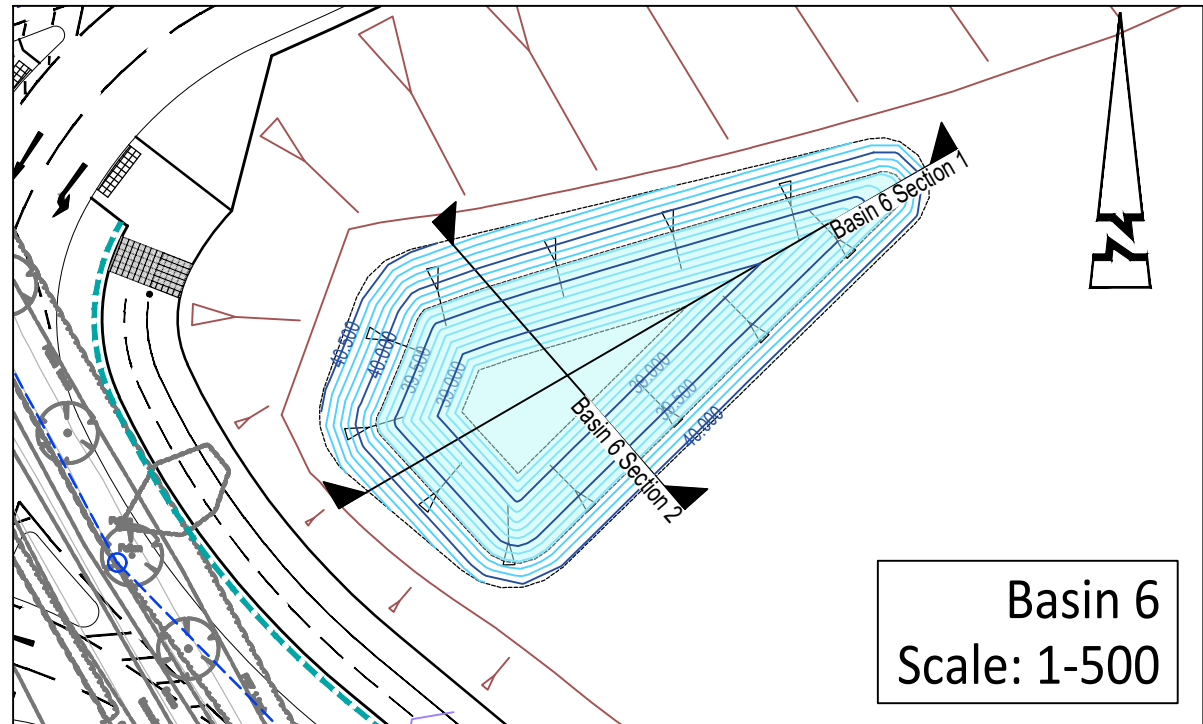

Basin 6
Scale: 1-500

Existing Levels


Proposed Levels

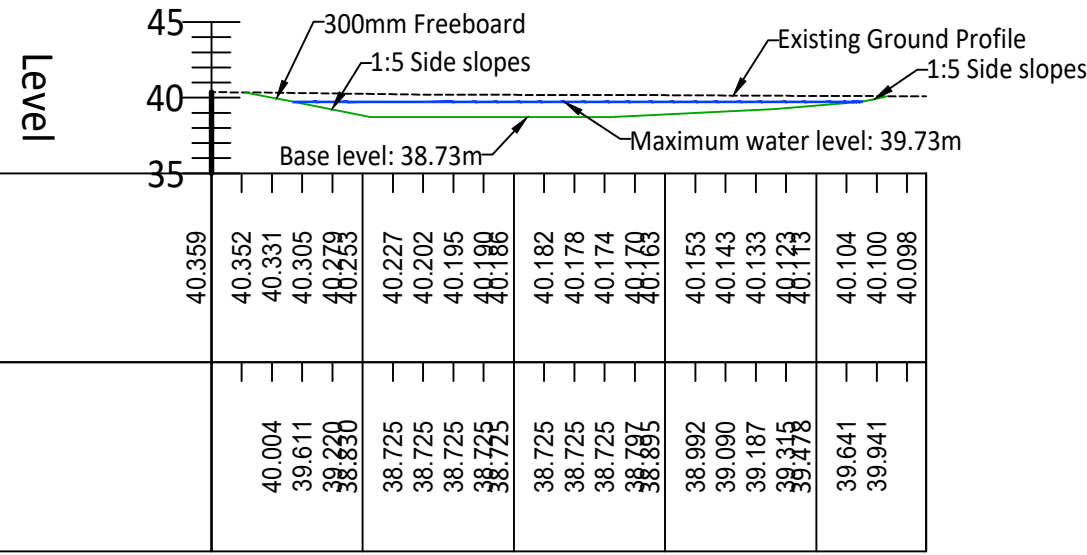


BASIN 6 SECTION 1 - LONGSECTION
SCALE: H 1:500,V 1:500. DATUM: 35.000

Existing Levels

Proposed Levels

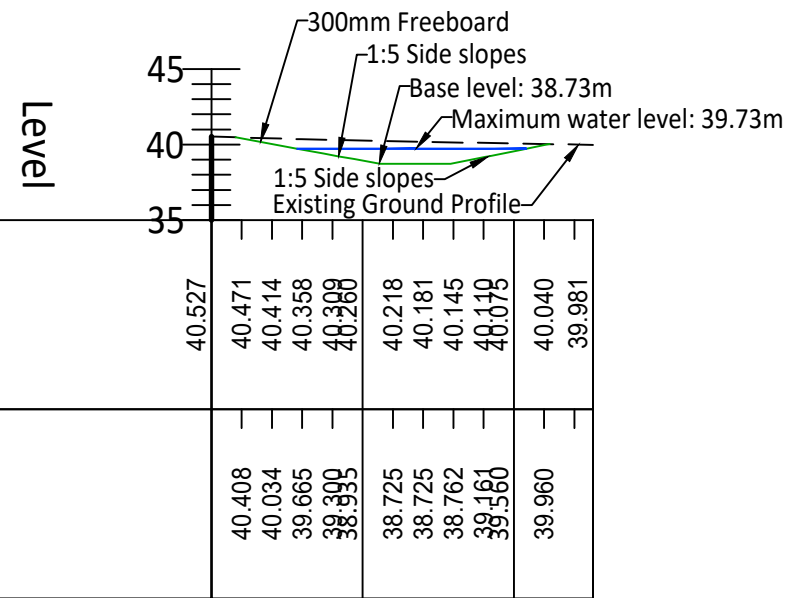


BASIN 6 SECTION 2 - LONGSECTION
SCALE: H 1:500,V 1:500. DATUM: 35.000

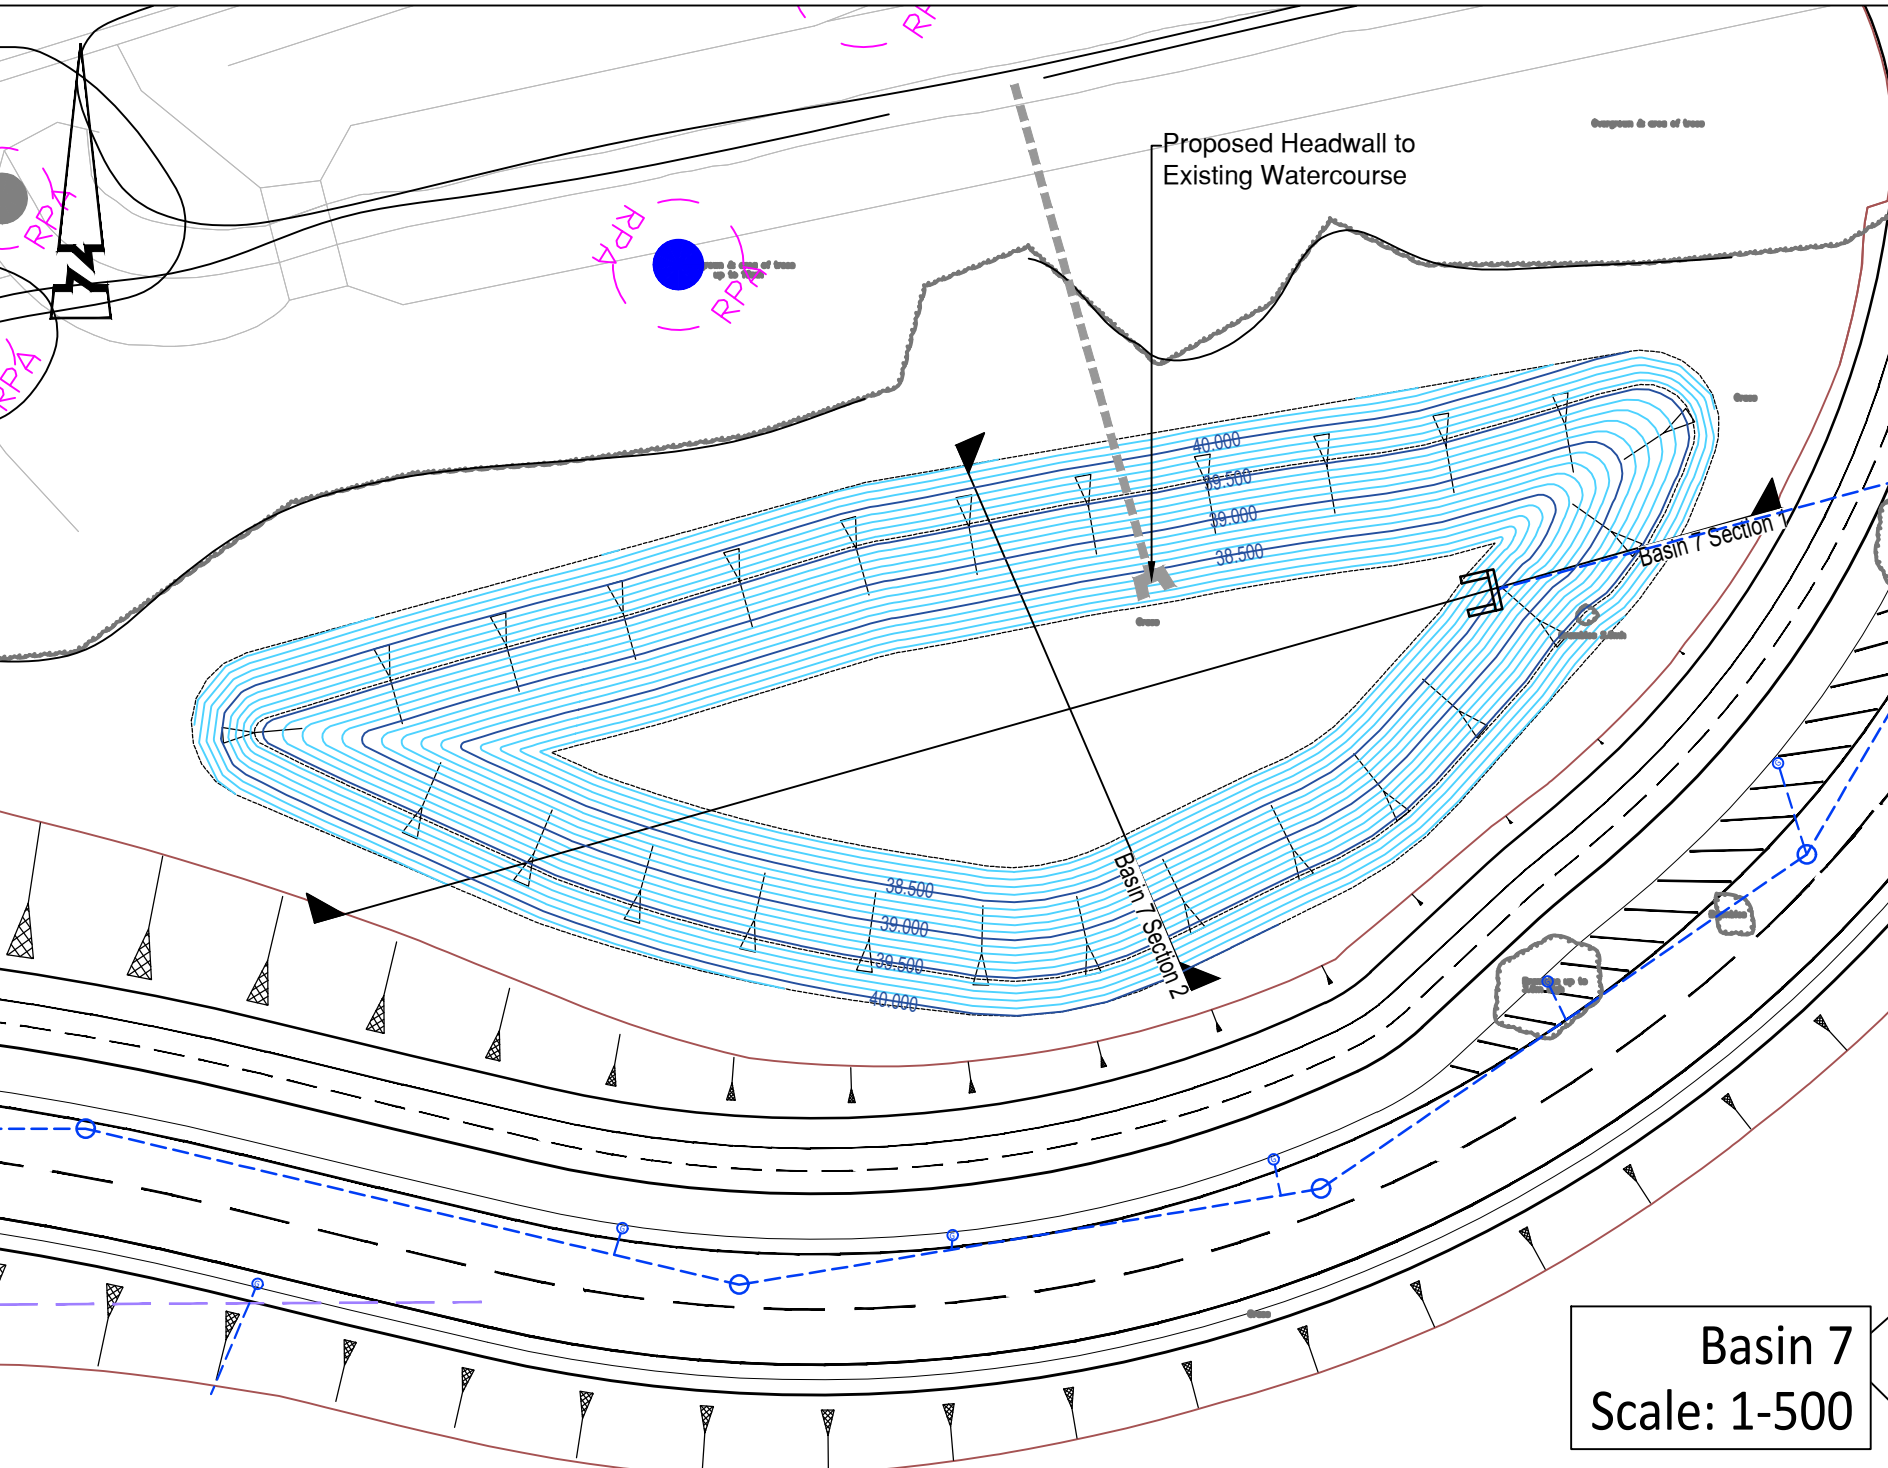

Basin 7
Scale: 1-500

Existing Levels


Proposed Levels

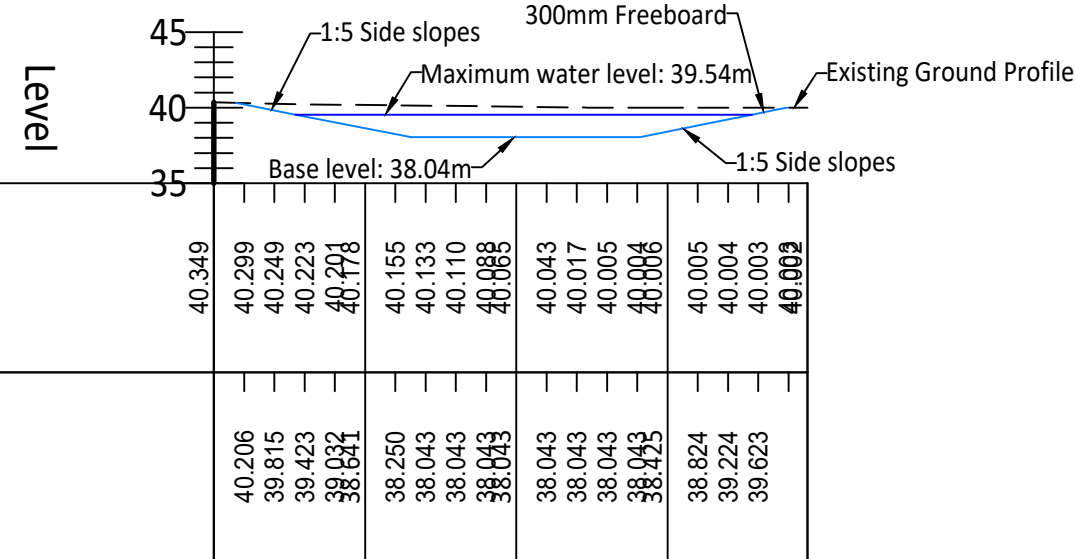

BASIN 7 SECTION 2 - LONGSECTION
SCALE: H 1:500,V 1:500. DATUM: 35.000

Existing Levels

Proposed Levels

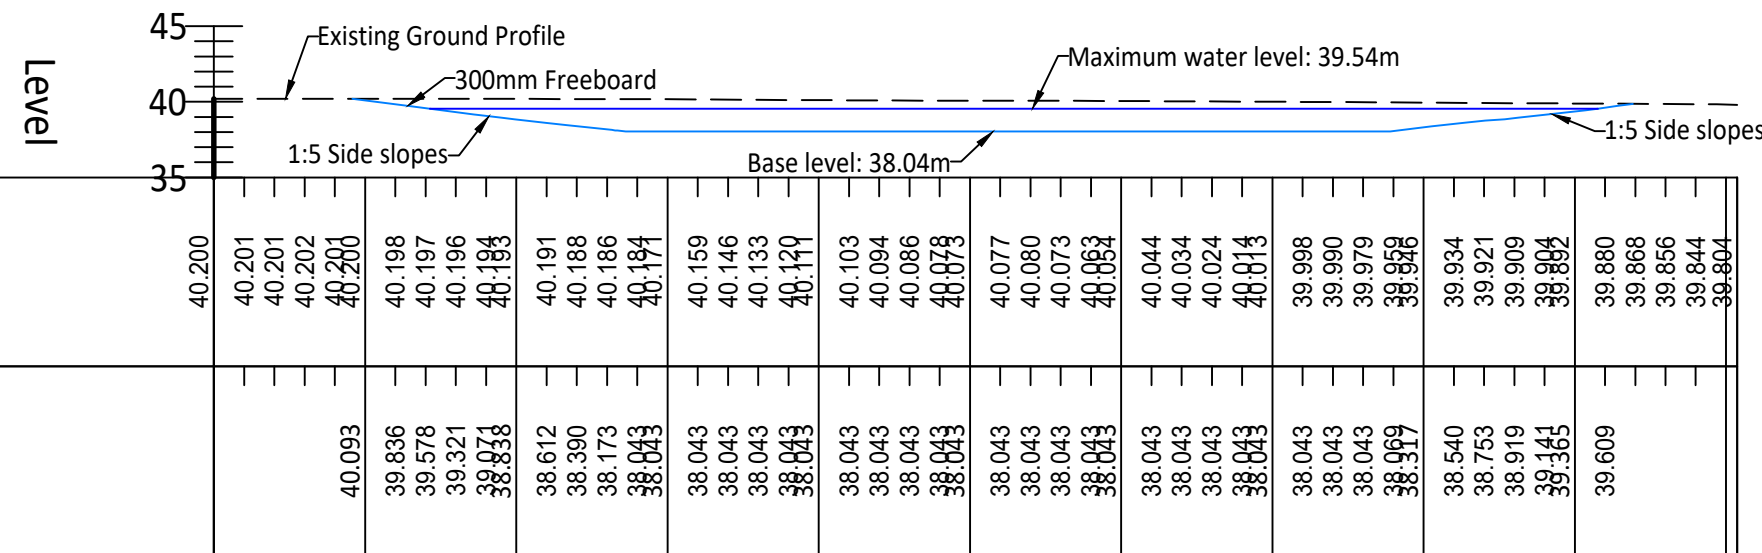

BASIN 7 SECTION 1 - LONGSECTION
SCALE: H 1:500,V 1:500. DATUM: 35.000

© ABLEY LETCHFORD PARTNERSHIP LTD.
This drawing should not be reproduced without consent.

GENERAL NOTES:

- Do not scale.
- Refer to all other Project Drawings and supporting notes.

GENERAL KEY:


- Major Contour (500mm interval)
- Minor Contour (100mm interval)
- Max Water Level

Arboricultural Survey - Received by FLAC on 15/05/25:

- RPA Root Protection Area
- VTB Veteran Tree Protection Area

SECTIONS KEY:

- Existing Ground Profile
- Basin Profile
- Max Water Level

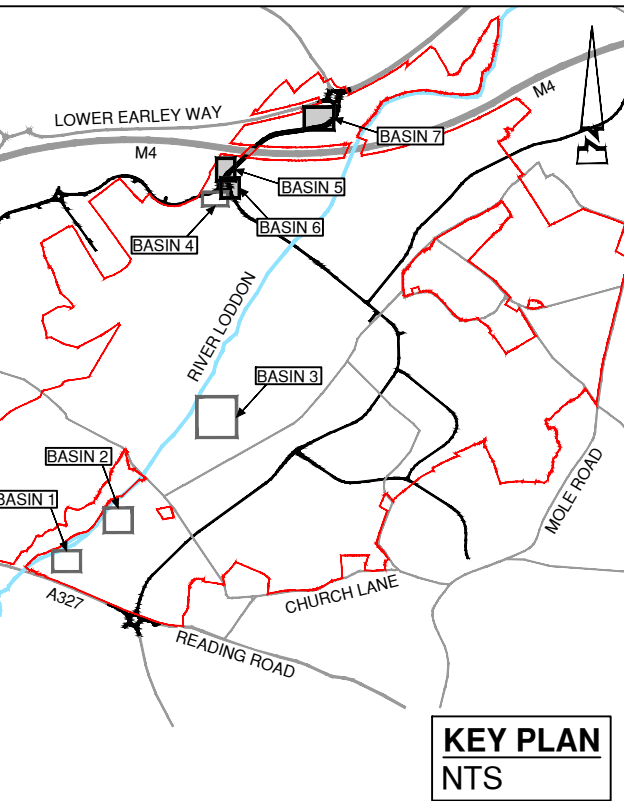

KEY PLAN
NTS

A	06/25	FIRST ISSUE	RG	CS
Rev	Date	Description	Drawn	Checked



www.ableyletchford.co.uk

Client

UNIVERSITY OF READING

Project

LODDON GARDEN VILLAGE

Title

BASIN SECTIONS
BASINS 5, 6 AND 7
SECTIONS

Status

Scale

AS SHOWN @ A1

Date

JUN 2025

Drawn

RG

Checked


CS

Drawing No.

A392-OPA-0541

Revision

A

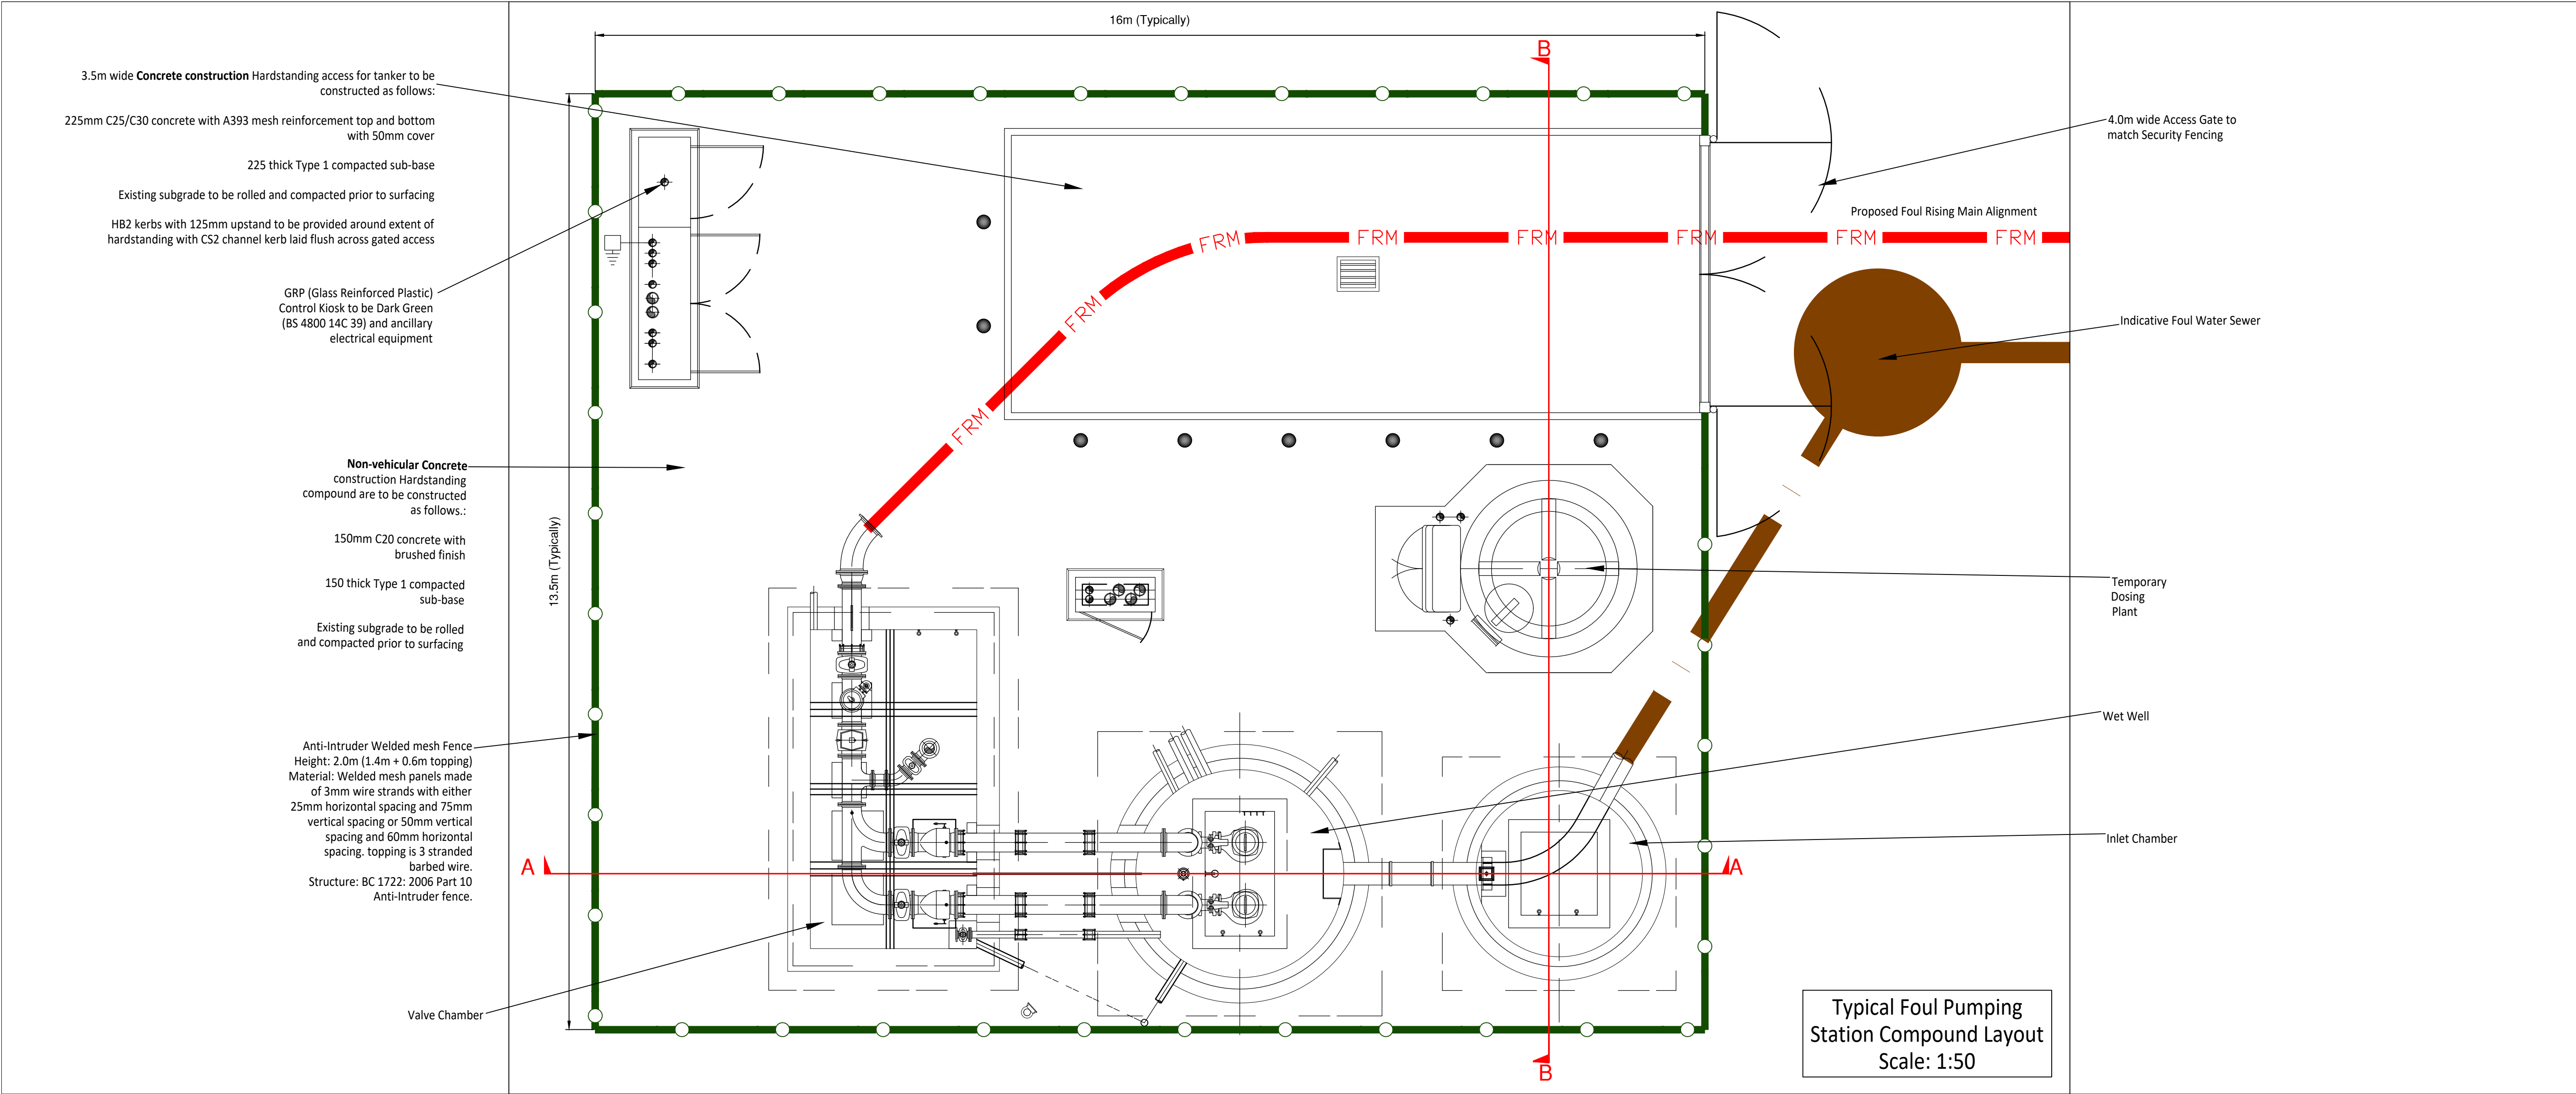

© ABLEY LETCHFORD PARTNERSHIP LTD.
This drawing should not be reproduced without consent.

GENERAL NOTES:

- Do not scale.
- Refer to all other Project Drawings and supporting notes.

Rev	Date	Description	CS	RF
A	06.25	FIRST ISSUE		

Abley Letchford
www.ableyletchford.co.uk

Client
UNIVERSITY OF READING


Project
LODDON GARDEN VILLAGE


Title
TYPICAL FOUL PUMP STATION - GENERAL ARRANGEMENT

Status

Scale	Date	Drawn	Checked
AS SHOWN @ A1	JUN 2025	CS	RF

Drawing No.	Revision
A392-OPA-0540	A

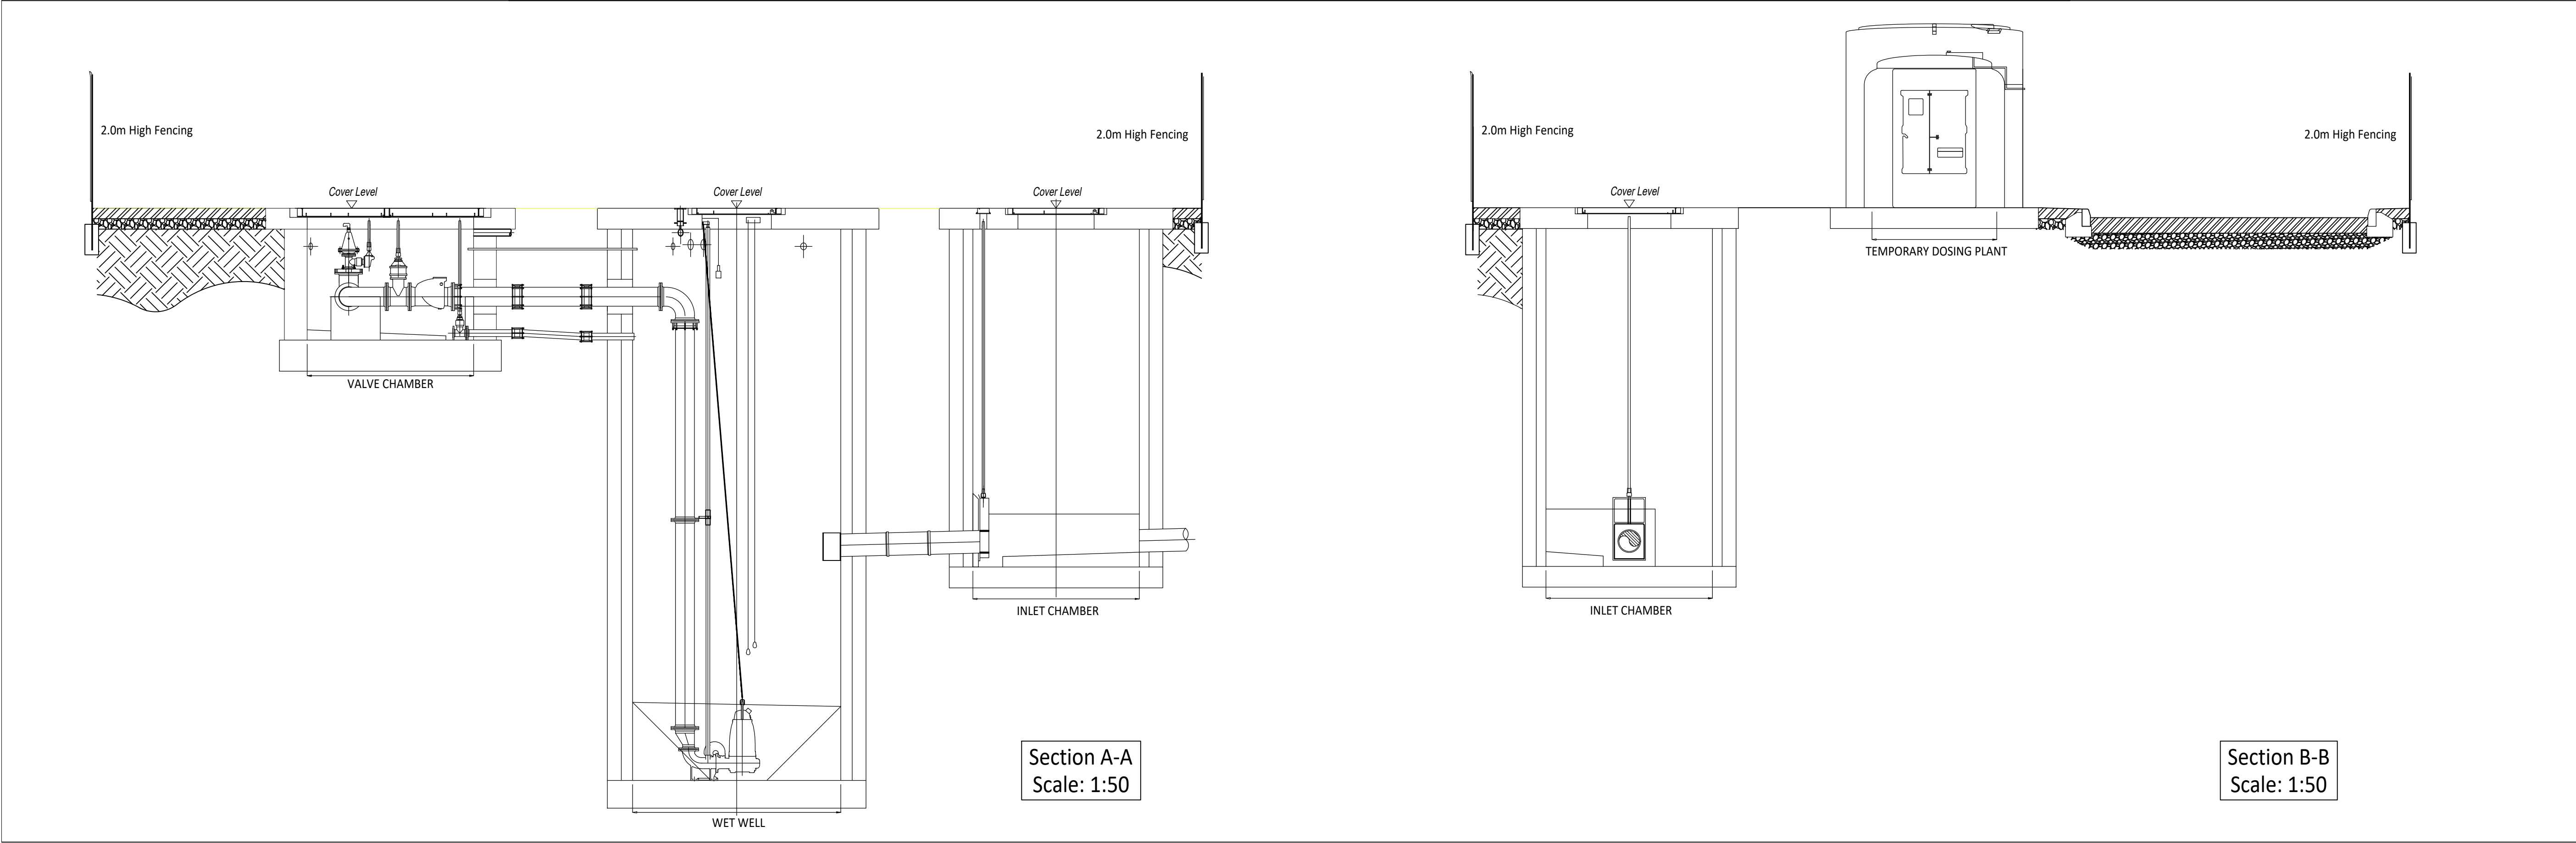

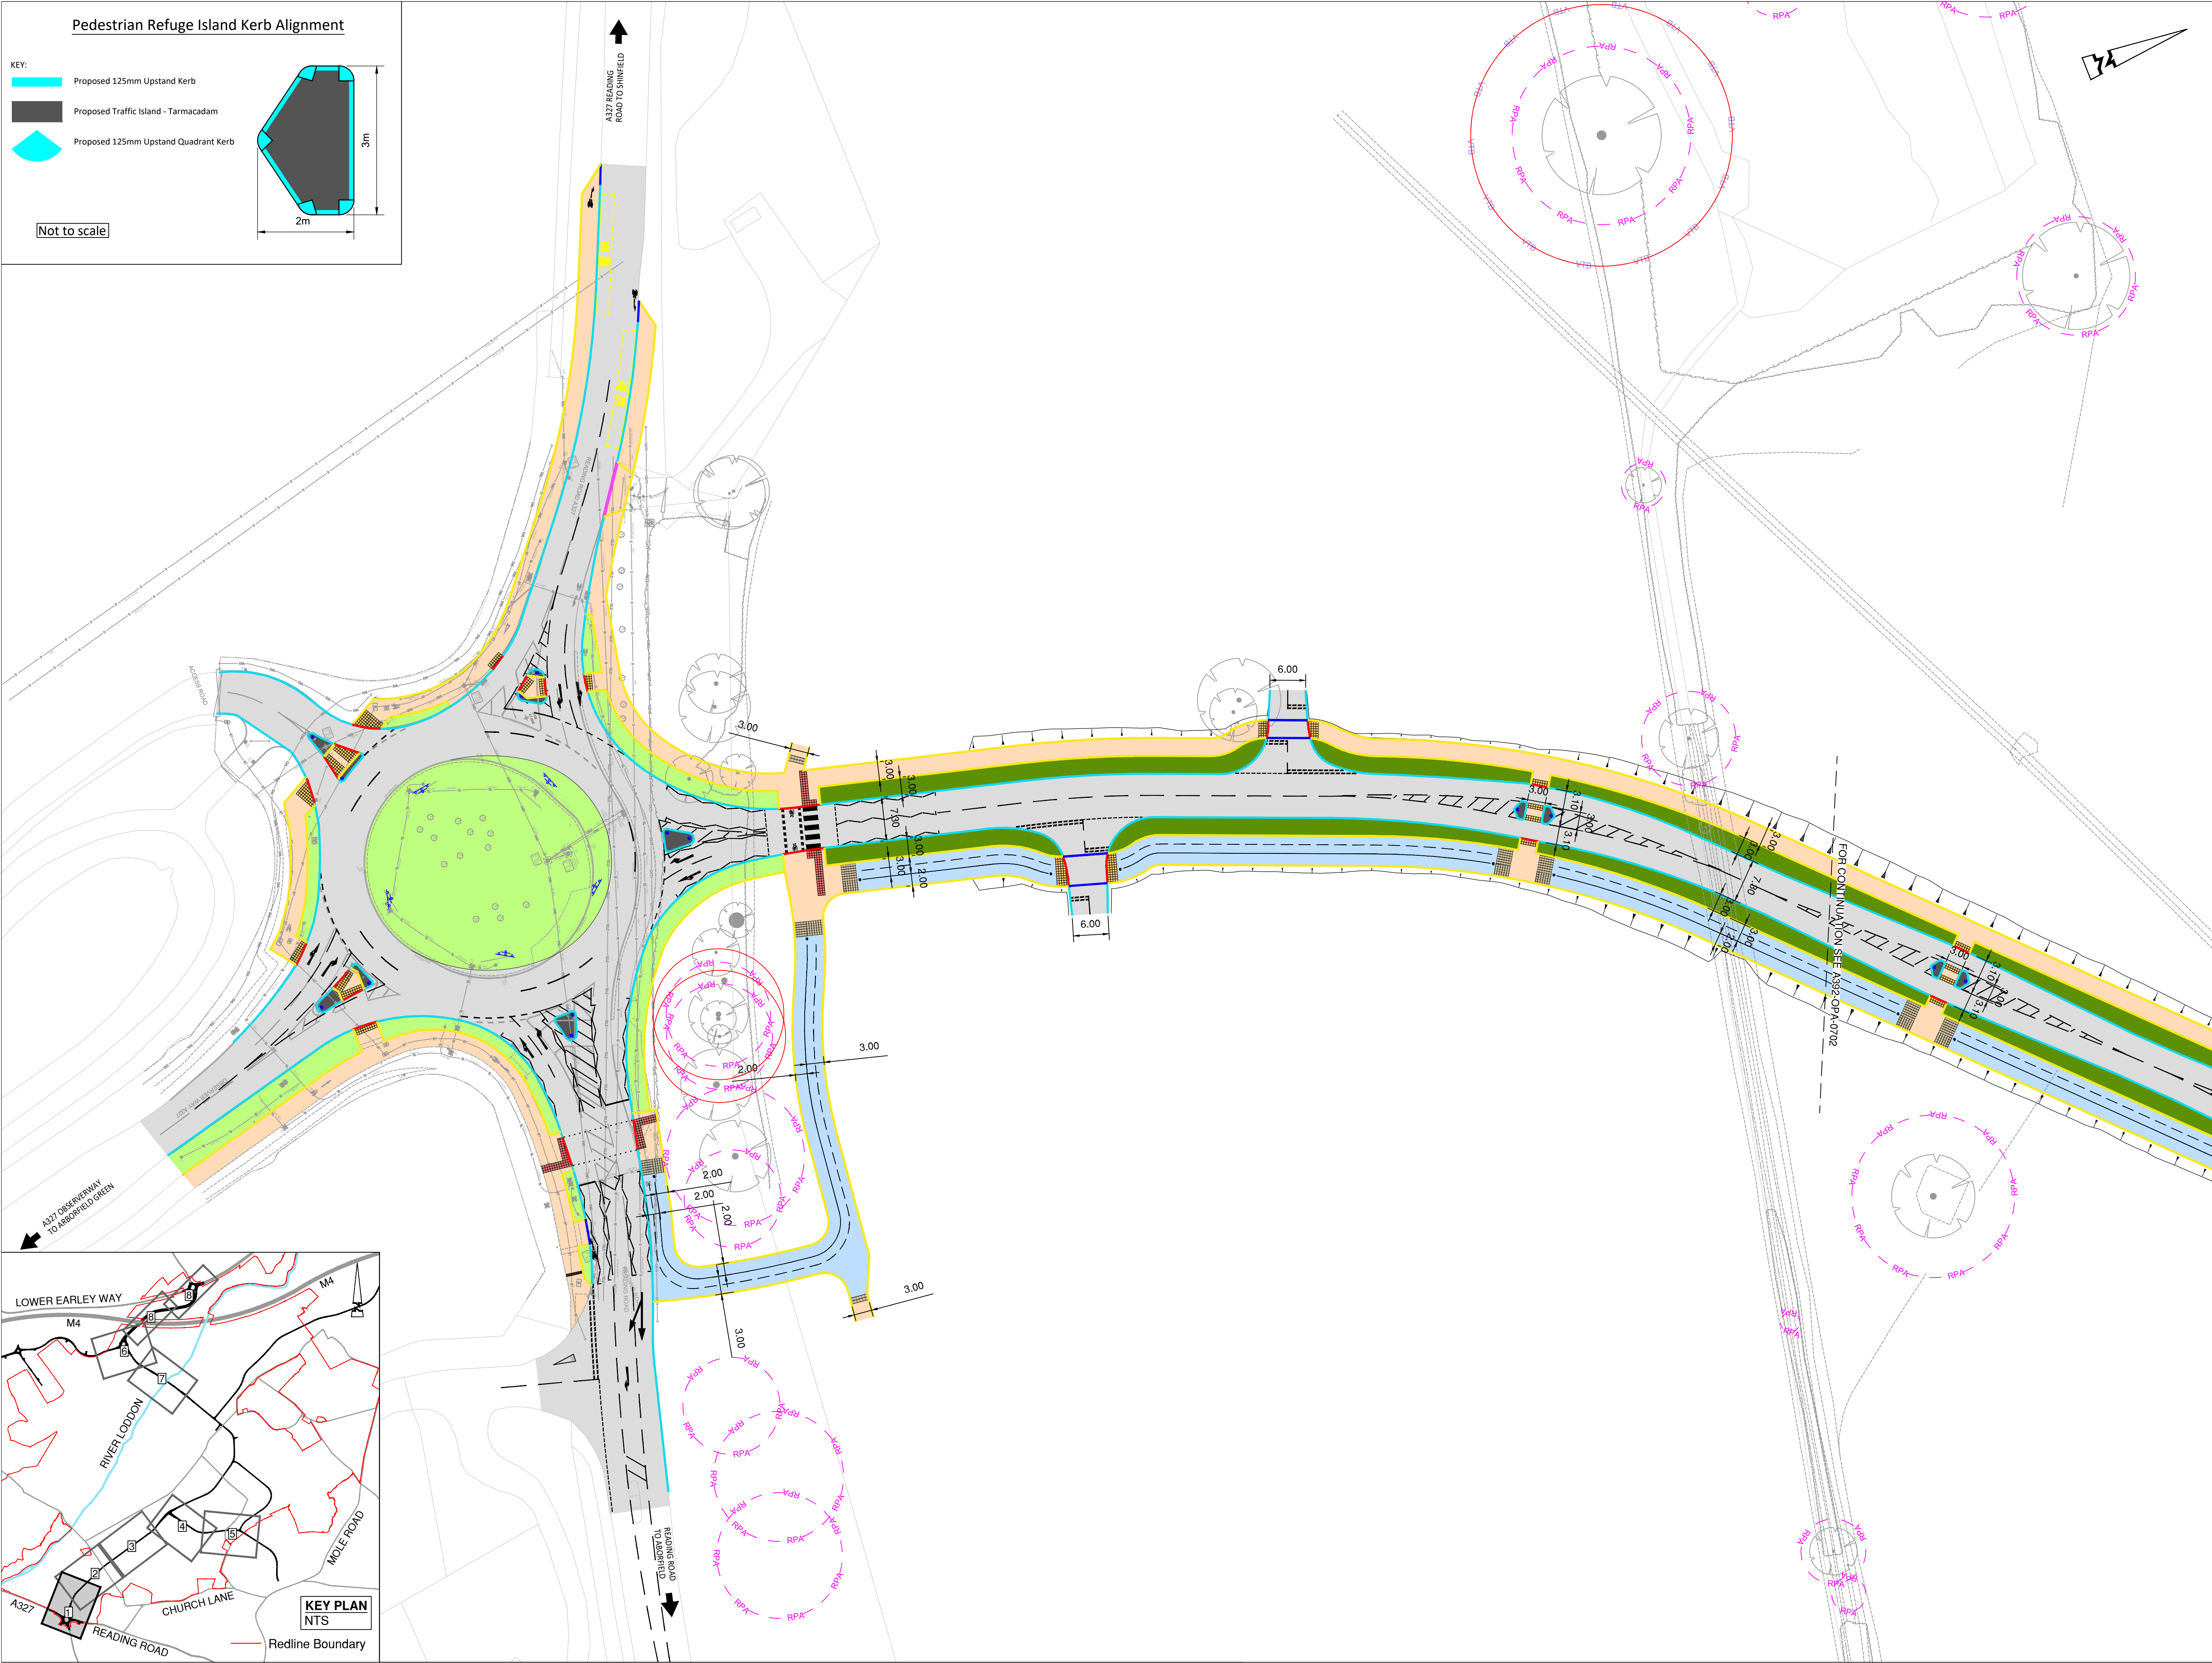

Pedestrian Refuge Island Kerb Alignment

KEY:

- Proposed 125mm Upstand Kerb
- Proposed Traffic Island - Tarmacadam
- Proposed 125mm Upstand Quadrant Kerb

Not to scale

© ABLEY LETCHFORD PARTNERSHIP LTD.
This drawing should not be reproduced without consent.

GENERAL NOTES:

- Do not scale.
- Refer to all other Project Drawings and supporting notes.
- Transition Kerbs to be installed Between all changes in kerb type.

KEY:

- Uncontrolled Blister Tactile Paving at Dropped Crossing
- Controlled Blister Tactile Paving at Signalised Crossing
- Segregated Footway / Cycleway Corduroy Tactiles
- Proposed Timber Fenceline
- Proposed Asphalt Shared/ Segregated Footway Cycleway
- Proposed Asphalt Shared Footway / Cycleway
- Proposed Asphalt Footway
- Proposed Verge
- Proposed Verge / SuDS Feature
- Proposed Asphalt Carriageway
- Proposed Mown Path
- Proposed Hoggin Path
- Proposed Hard Standing
- Proposed 125mm Upstand Kerb. Appropriate Inlet / Orifice for SuDS Provision to be Introduced Where Necessary.
- Proposed 20mm Upstand Kerb
- Proposed 6mm Upstand Kerb
- Proposed 0mm Upstand Inverted Kerb
- Proposed 0mm Upstand Edging Kerb

Arboricultural Survey - Received by FLAC on 15/05/25:

- RPA - Root Protection Area
- VTB - Veteran Tree Protection Area

0 5 10 15 20 25m
Scale 1:500

B	07.25	UPDATED TO REFLECT RSA2 COMMENTS AND KEYPLAN REDLINE UPDATED	RJ	CS
A	06.25	FIRST ISSUE	JJS	CS
Rev	Date	Description	Drawn	Checked

Abley Letchford

www.ableyletchford.co.uk

Client

UNIVERSITY OF READING

Project

LODDON GARDEN VILLAGE


Title

HIGHWAY MATERIALS PLAN
SHEET 1 OF 8

Status

Scale	Date	Drawn	Checked
1:500 @ A1	JUNE 2025	JJS	CS

Drawing No.	Revision
A392-OPA-0701	B

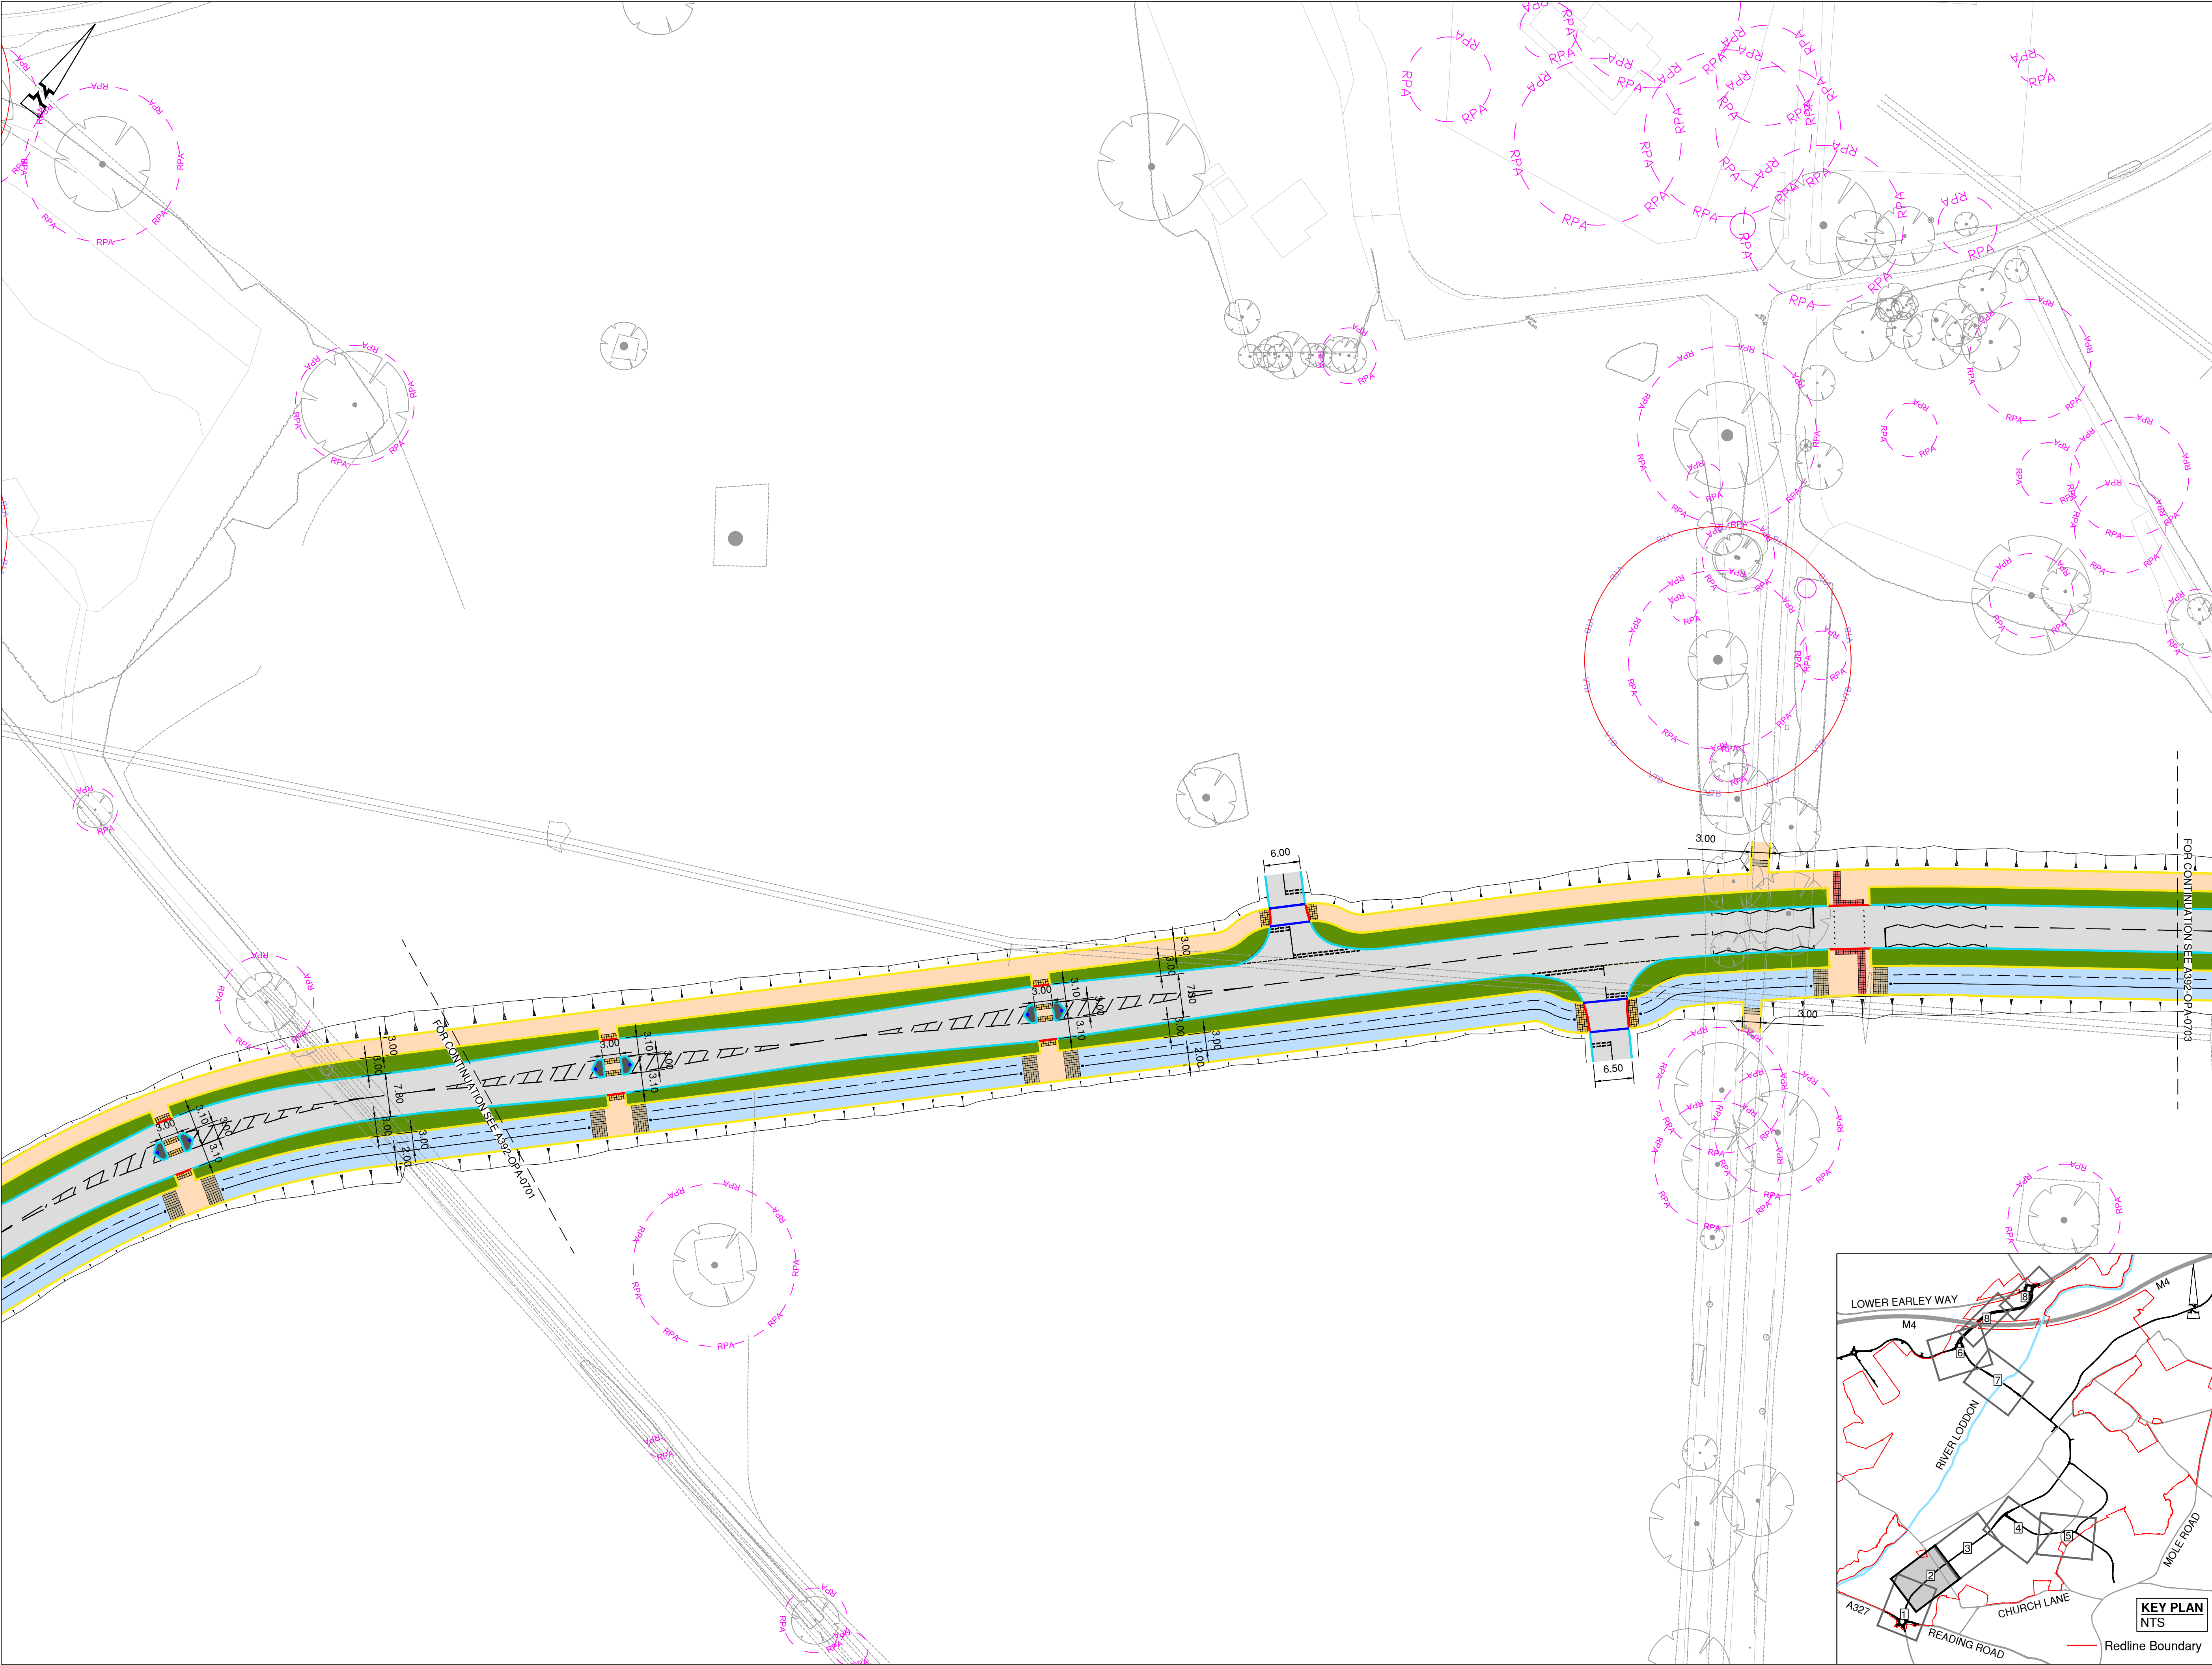

© ABLEY LETCHFORD PARTNERSHIP LTD.
This drawing should not be reproduced without consent.

GENERAL NOTES:

- Do not scale.
- Refer to all other Project Drawings and supporting notes.
- Transition Kerbs to be installed Between all changes in kerb type.**

KEY:

- Uncontrolled Blister Tactile Paving at Dropped Crossing
- Controlled Blister Tactile Paving at Signalised Crossing
- Segregated Footway / Cycleway Corduroy Tactiles
- Proposed Timber Fenceline
- Proposed Asphalt Shared/ Segregated Footway Cycleway
- Proposed Asphalt Shared Footway / Cycleway
- Proposed Asphalt Footway
- Proposed Verge
- Proposed Verge / SuDS Feature
- Proposed Asphalt Carriageway
- Proposed Mown Path
- Proposed Hoggin Path
- Proposed Hard Standing
- Proposed 125mm Upstand Kerb. Appropriate Inlet / Orifice for SuDS Provision to be Introduced Where Necessary.
- Proposed 20mm Upstand Kerb
- Proposed 6mm Upstand Kerb
- Proposed 0mm Upstand Inverted Kerb
- Proposed 0mm Upstand Edging Kerb

Arboricultural Survey - Received by FLAC on 15/05/25:

- RPA Root Protection Area
- YTB Veteran Tree Protection Area

0 5 10 15 20 25m
Scale 1:500

B	07.25	UPDATED TO REFLECT RSA2 COMMENTS AND KEYPLAN REDLINE UPDATED	RJ	CS
A	06.25	FIRST ISSUE	JJS	CS
Rev	Date	Description	Drawn	Checked

www.ableyletchford.co.uk

Client

UNIVERSITY OF READING

Project

LODDON GARDEN VILLAGE

Title

HIGHWAY MATERIALS PLAN
SHEET 2 OF 8

Status

Scale	Date	Drawn	Checked
1:500 @ A1	JUNE 2025	JJS	CS
Drawing No.	Revision		
A392-OPA-0702	B		

KEY PLAN
NTS

Redline Boundary



© ABLEY LETCHFORD PARTNERSHIP LTD.
This drawing should not be reproduced without consent.

GENERAL NOTES:

- Do not scale.
- Refer to all other Project Drawings and supporting notes.
- Transition Kerbs to be installed Between all changes in kerb type.**

KEY:

- Uncontrolled Blister Tactile Paving at Dropped Crossing
- Controlled Blister Tactile Paving at Signalised Crossing
- Segregated Footway / Cycleway Corduroy Tactiles
- Proposed Timber Fenceline
- Proposed Asphalt Shared/ Segregated Footway Cycleway
- Proposed Asphalt Shared Footway / Cycleway
- Proposed Asphalt Footway
- Proposed Verge
- Proposed Verge / SuDS Feature
- Proposed Asphalt Carriageway
- Proposed Mown Path
- Proposed Hoggin Path
- Proposed Hard Standing
- Proposed 125mm Upstand Kerb. Appropriate Inlet / Orifice for SuDS Provision to be Introduced Where Necessary.
- Proposed 20mm Upstand Kerb
- Proposed 6mm Upstand Kerb
- Proposed 0mm Upstand Inverted Kerb
- Proposed 0mm Upstand Edging Kerb

Arboricultural Survey - Received by FLAC on 15/05/25:

- RPA Root Protection Area
- VTB Veteran Tree Protection Area

0 5 10 15 20 25m
Scale 1:500

B	07.25	UPDATED TO REFLECT RSA2 COMMENTS AND KEYPLAN REDLINE UPDATED	RG	CS
A	06.25	FIRST ISSUE	JJS	CS
Rev	Date	Description	Drawn	Checked

www.ableyletchford.co.uk

Client

UNIVERSITY OF READING

Project

LODDON GARDEN VILLAGE

Title

HIGHWAY MATERIALS PLAN
SHEET 3 OF 8

Status

Scale

1:500 @ A1

Date

JUNE 2025

Drawn

JJS

Checked


CS

Drawing No.

A392-OPA-0703

Revision

B

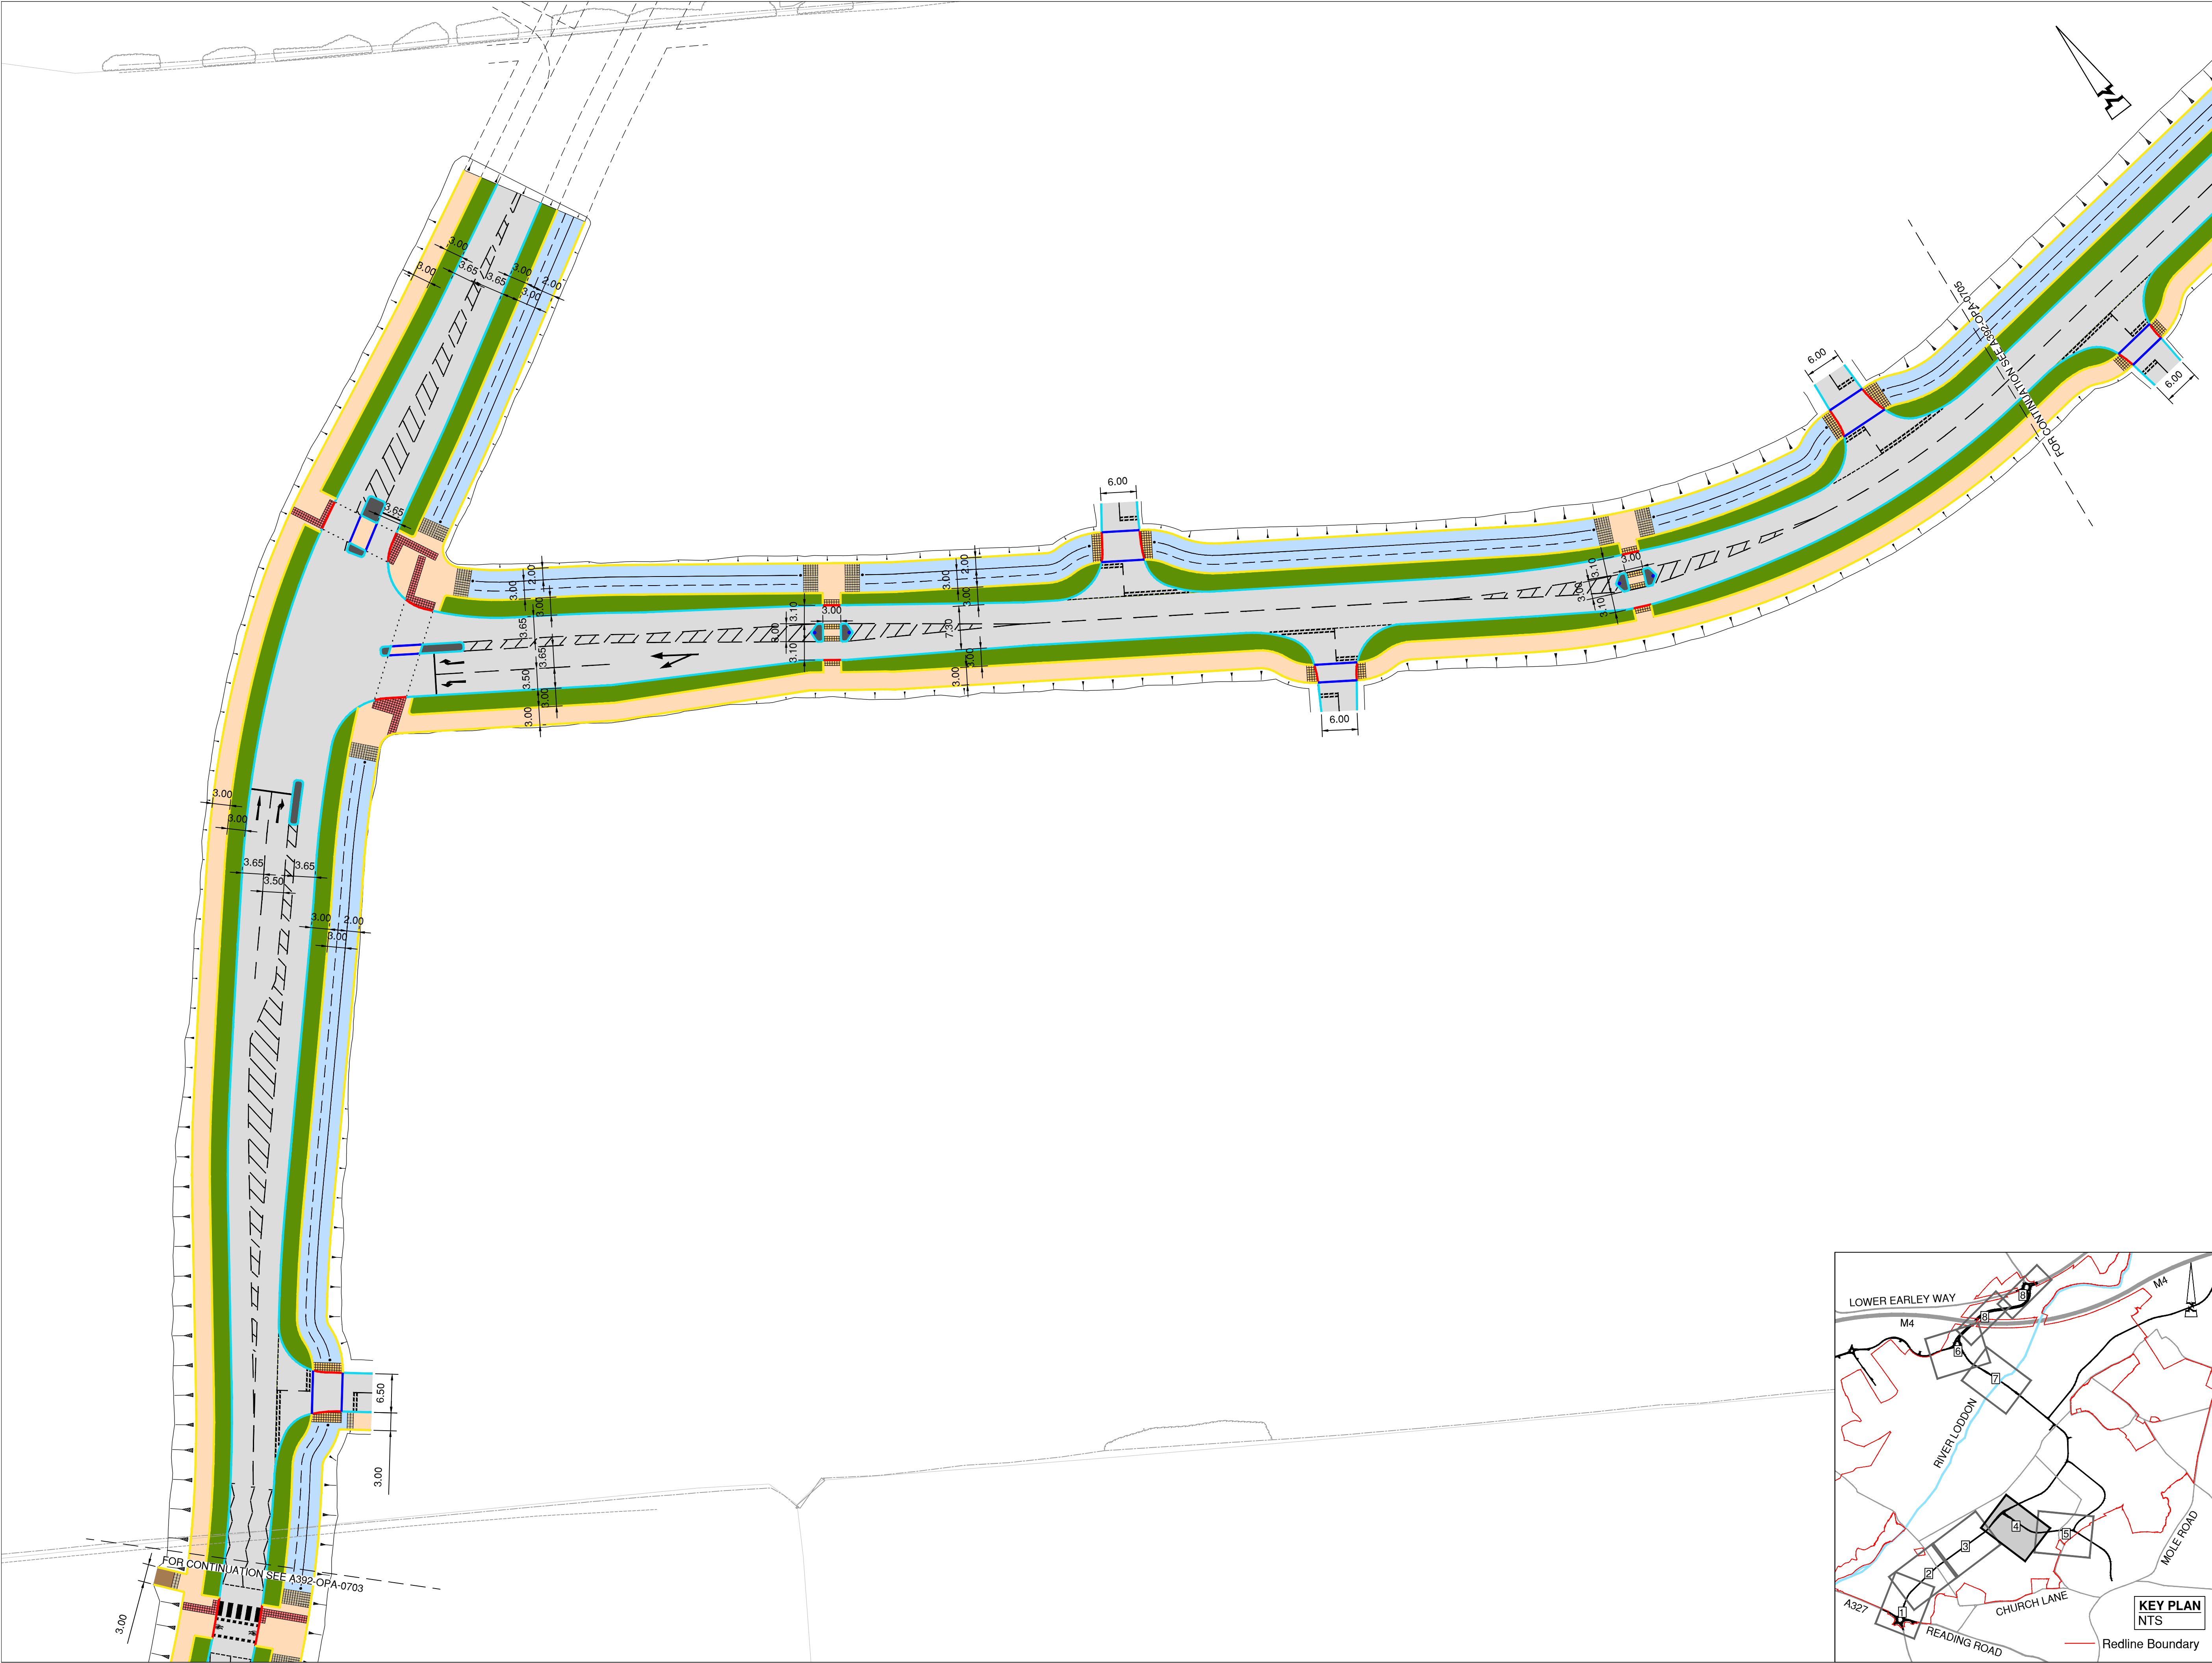

© ABLEY LETCHFORD PARTNERSHIP LTD.
This drawing should not be reproduced without consent.

GENERAL NOTES:

1. Do not scale.
2. Refer to all other Project Drawings and supporting notes.
3. **Transition Kerbs to be installed Between all changes in kerb type.**

KEY:

- Uncontrolled Blister Tactile Paving at Dropped Crossing
- Controlled Blister Tactile Paving at Signalised Crossing
- Segregated Footway / Cycleway Corduroy Tactiles
- Proposed Timber Fenceline
- Proposed Asphalt Shared/ Segregated Footway Cycleway
- Proposed Asphalt Shared Footway / Cycleway
- Proposed Asphalt Footway
- Proposed Verge
- Proposed Verge / SuDS Feature
- Proposed Asphalt Carriageway
- Proposed Mown Path
- Proposed Hogglin Path
- Proposed Hard Standing
- Proposed 125mm Uprand Kerb. Appropriate Inlet / Orifice for SuDS Provision to be Introduced Where Necessary.
- Proposed 20mm Uprand Kerb
- Proposed 6mm Uprand Kerb
- Proposed 0mm Uprand Inverted Kerb
- Proposed 0mm Uprand Edging Kerb

Arboricultural Survey - Received by FLAC on 15/05/25:

- RPA Root Protection Area
- VTB Veteran Tree Protection Area

0 5 10 15 20 25m
Scale 1:500

B	07.25	UPDATED TO REFLECT RSA2 COMMENTS AND KEYPLAN REDLINE UPDATED	RG	CS
A	06.25	FIRST ISSUE	JJS	CS
Rev	Date	Description	Drawn	Checked

www.ableyletchford.co.uk

Client

UNIVERSITY OF READING

Project

LODDON GARDEN VILLAGE

Title

HIGHWAY MATERIALS PLAN
SHEET 4 OF 8

Status

Scale
1:500 @ A1


Date
JUNE 2025

Drawn
JJS

Checked
CS

Drawing No.
A392-OPP-0704

Revision
B

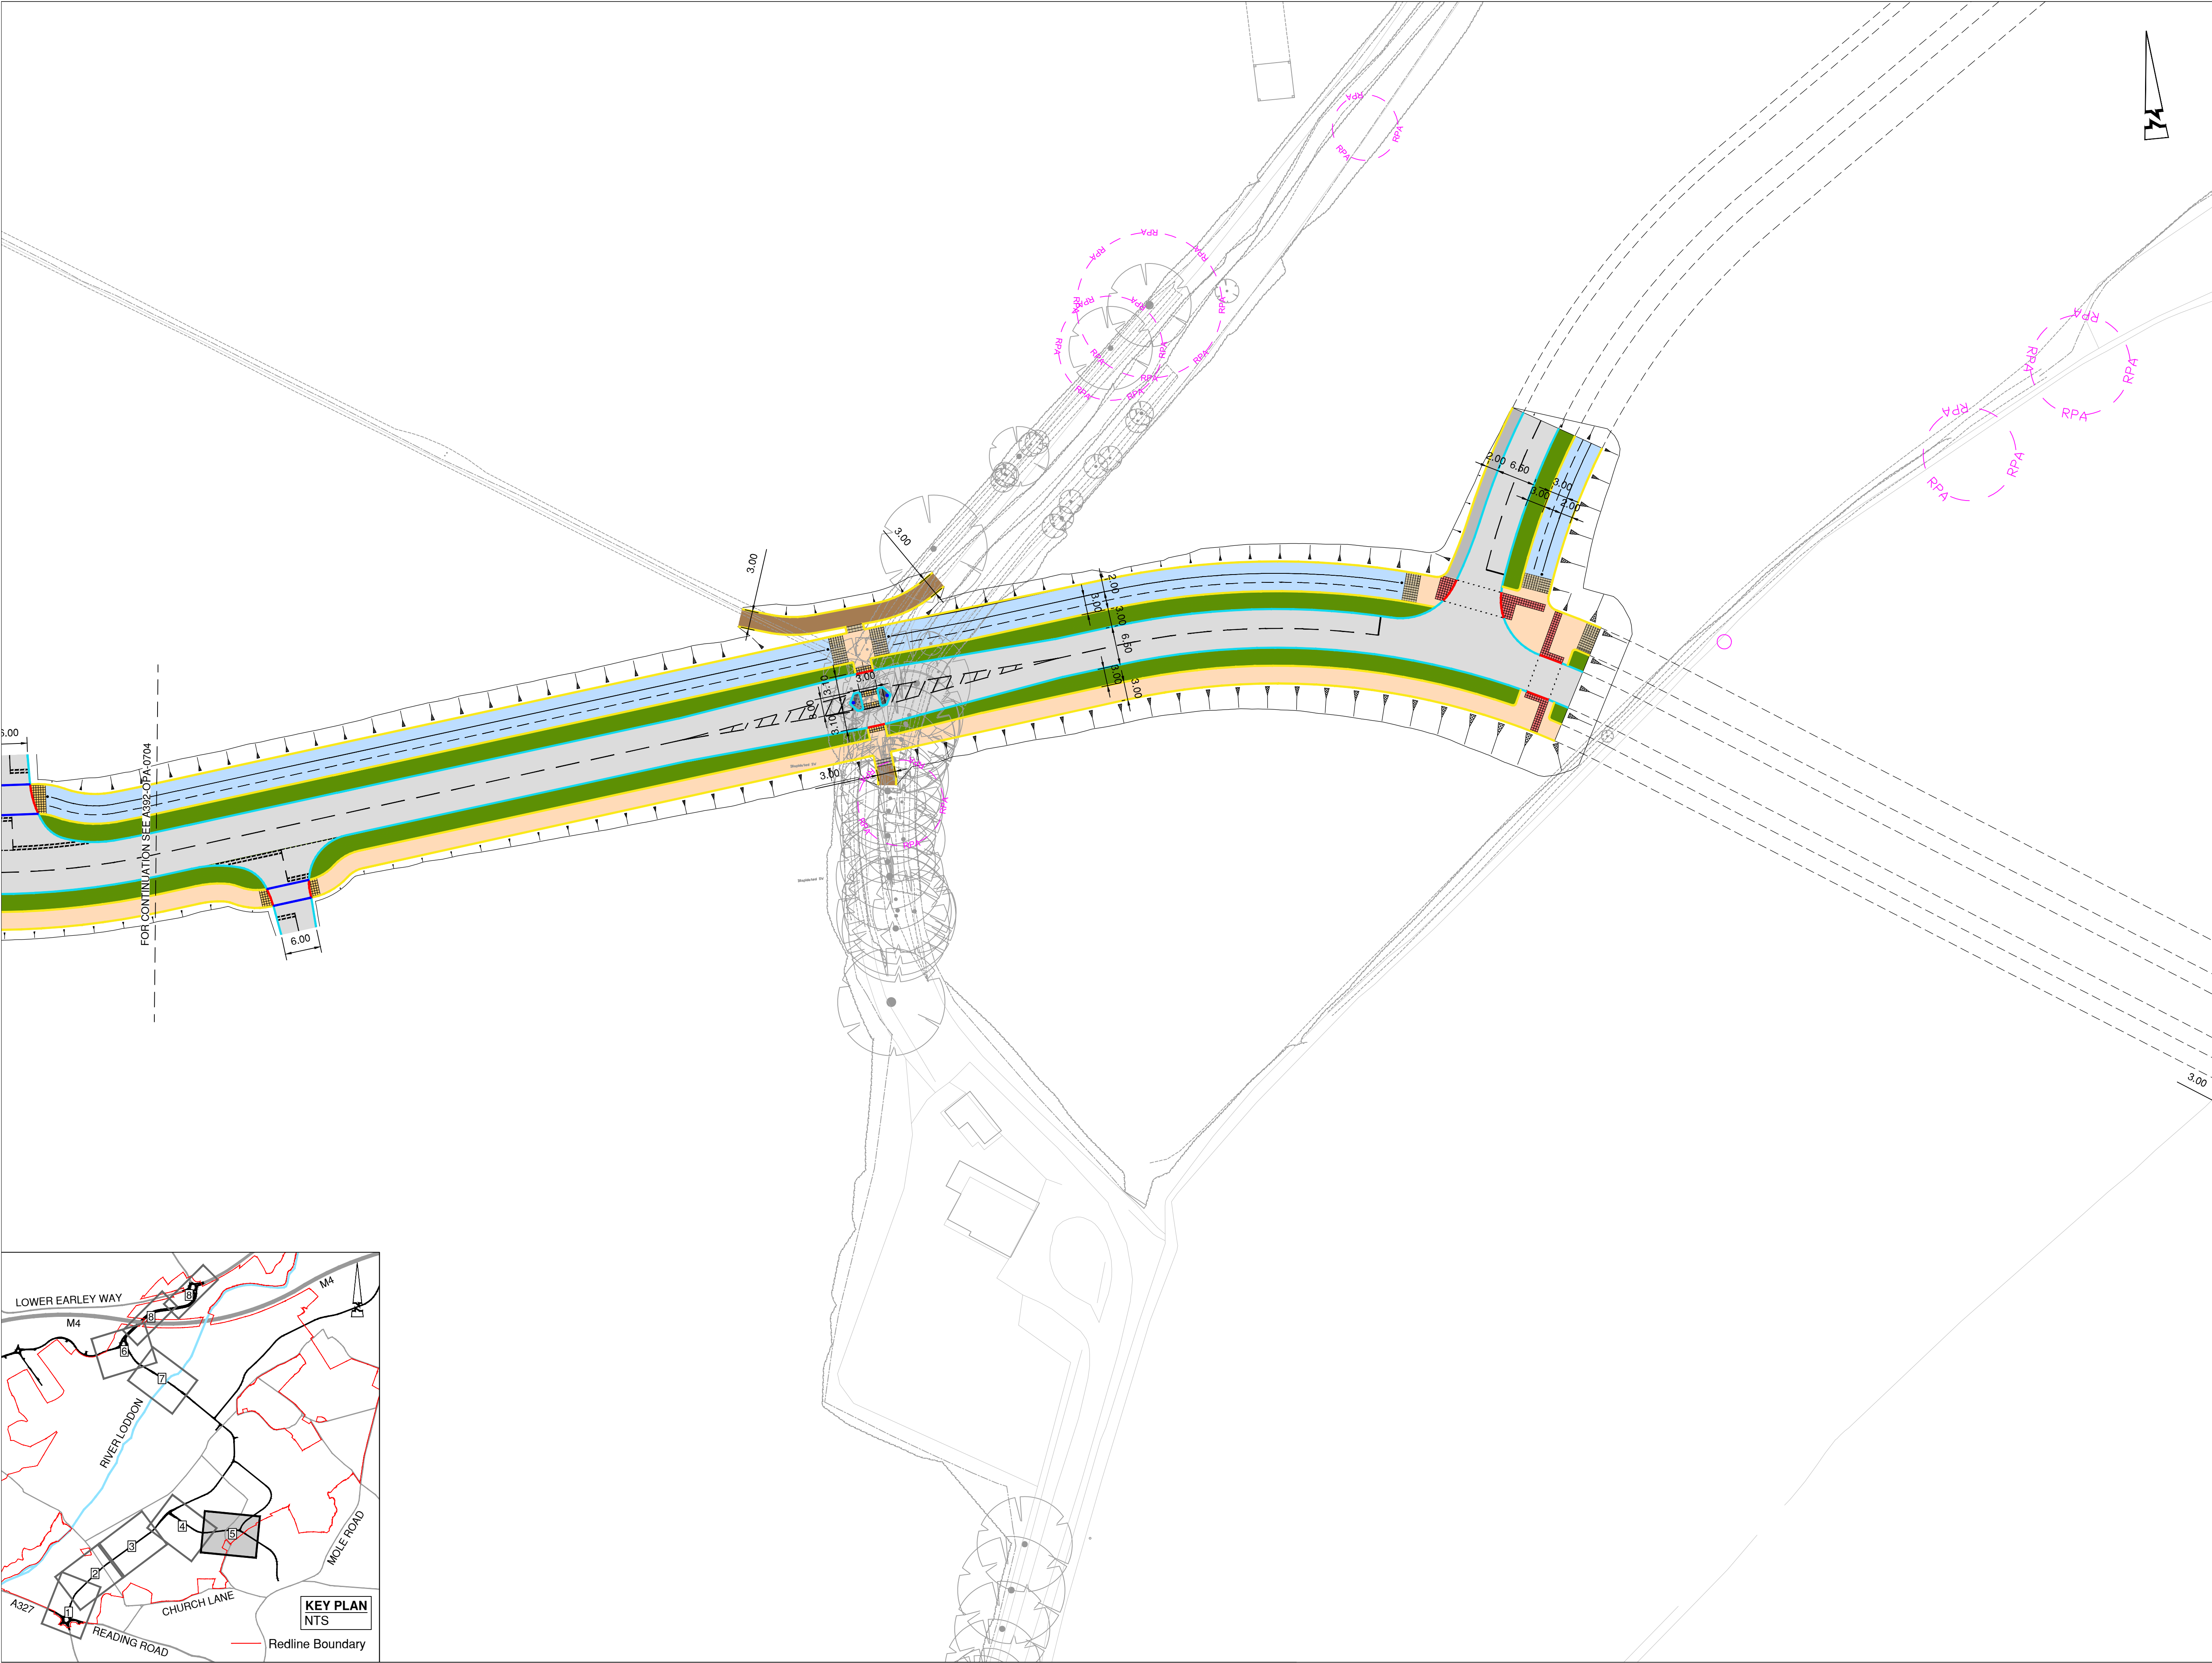

© ABLEY LETCHFORD PARTNERSHIP LTD.
This drawing should not be reproduced without consent.

GENERAL NOTES:

- Do not scale.
- Refer to all other Project Drawings and supporting notes.
- Transition Kerbs to be installed Between all changes in kerb type.**

KEY:

- Uncontrolled Blister Tactile Paving at Dropped Crossing
- Controlled Blister Tactile Paving at Signalised Crossing
- Segregated Footway / Cycleway Corduroy Tactiles
- Proposed Timber Fenceline
- Proposed Asphalt Shared/ Segregated Footway Cycleway
- Proposed Asphalt Shared Footway / Cycleway
- Proposed Asphalt Footway
- Proposed Verge
- Proposed Verge / SuDS Feature
- Proposed Asphalt Carriageway
- Proposed Mown Path
- Proposed Hoggin Path
- Proposed Hard Standing
- Proposed 125mm Upstand Kerb. Appropriate Inlet / Orifice for SuDS Provision to be Introduced Where Necessary.
- Proposed 20mm Upstand Kerb
- Proposed 6mm Upstand Kerb
- Proposed 0mm Upstand Inverted Kerb
- Proposed 0mm Upstand Edging Kerb

Arboricultural Survey - Received by FLAC on 15/05/25:

- RPA Root Protection Area
- VTB Veteran Tree Protection Area

0 5 10 15 20 25m
Scale 1:500

B	07.25	UPDATED TO REFLECT RSA2 COMMENTS AND KEYPLAN REDLINE UPDATED	RG	CS
A	06.25	FIRST ISSUE	JJS	CS
Rev	Date	Description	Drawn	Checked

www.ableyletchford.co.uk

Client

UNIVERSITY OF READING

Project

LODDON GARDEN VILLAGE

Title

HIGHWAY MATERIALS PLAN
SHEET 5 OF 8

Status

Scale

1:500 @ A1

Date

JUNE 2025

Drawn

JJS

Checked


CS

Drawing No

A392-OPA-0705

Revision

B

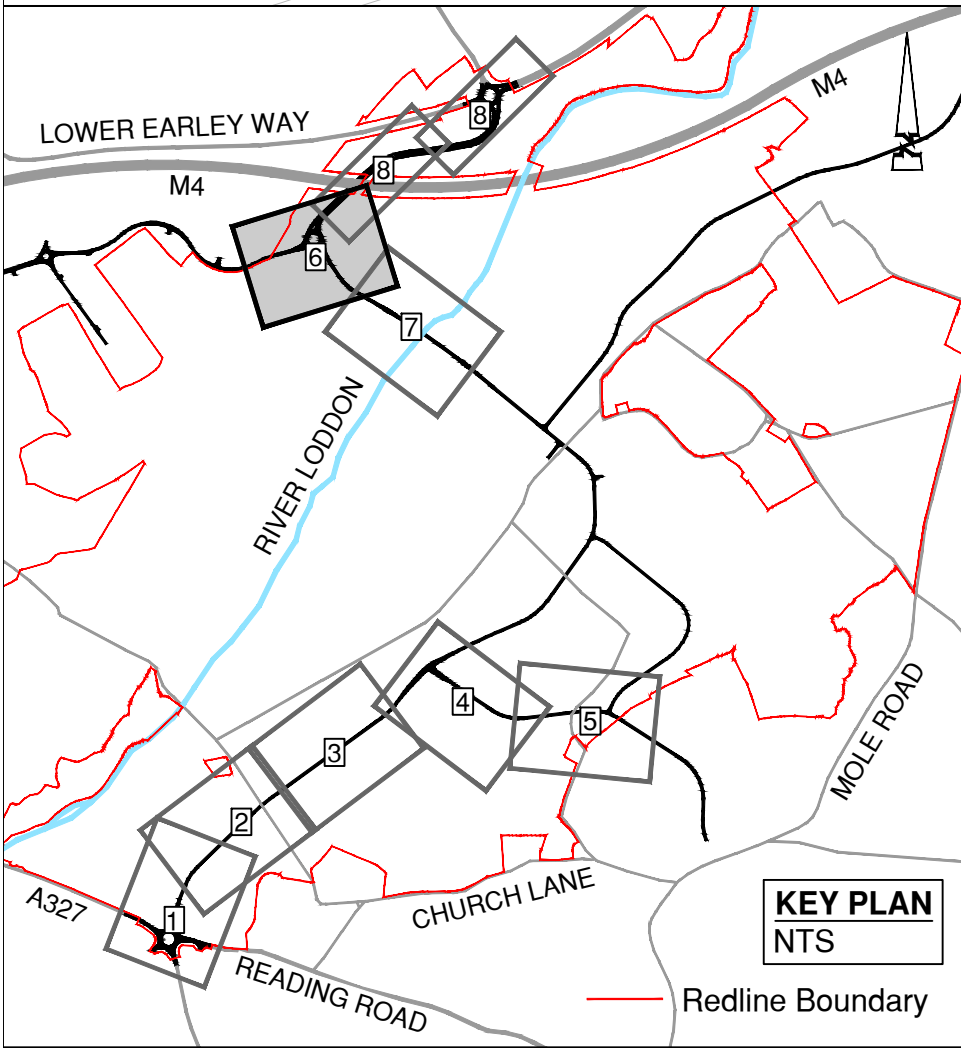

© ABLEY LETCHFORD PARTNERSHIP LTD.
This drawing should not be reproduced without consent.

GENERAL NOTES:

- Do not scale.
- Refer to all other Project Drawings and supporting notes.
- Transition Kerbs to be installed Between all changes in kerb type.

KEY:

- Uncontrolled Blister Tactile Paving at Dropped Crossing
- Controlled Blister Tactile Paving at Signalised Crossing
- Segregated Footway / Cycleway Corduroy Tactiles
- Proposed Timber Fenceline
- Proposed Asphalt Shared/ Segregated Footway Cycleway
- Proposed Asphalt Shared Footway / Cycleway
- Proposed Asphalt Footway
- Proposed Verge
- Proposed Verge / SuDS Feature
- Proposed Asphalt Carriageway
- Proposed Mown Path
- Proposed Hogglin Path
- Proposed Hard Standing
- Proposed 125mm Upstand Kerb. Appropriate Inlet / Orifice for SuDS Provision to be Introduced Where Necessary.
- Proposed 20mm Upstand Kerb
- Proposed 6mm Upstand Kerb
- Proposed 0mm Upstand Inverted Kerb
- Proposed 0mm Upstand Edging Kerb

Arboricultural Survey - Received by FLAC on 15/05/25:

- RPA Root Protection Area
- VTB Veteran Tree Protection Area

0 5 10 15 20 25m
Scale 1:500

B	07/25	UPDATED TO REFLECT RSA2 COMMENTS AND KEYPLAN REDLINE UPDATED	RG	CS
A	06/25	FIRST ISSUE	JJS	CS
Rev	Date	Description	Drawn	Checked

www.ableyletchford.co.uk

Client

UNIVERSITY OF READING

Project

LODDON GARDEN VILLAGE

Title

HIGHWAY MATERIALS PLAN
SHEET 6 OF 8

Status

Scale	Date	Drawn	Checked
1:500 @ A1	JUNE 2025	JJS	CS

Drawing No

A392-OPA-0706

Revision

B