





**ALL PIPE BEDDING TO BE CLASS
'S' GRANULAR SURROUND
UNLESS NOTED OTHERWISE
ON THE DRAWING**

Manhole diagrams are indicative and do not show every
incoming sewer/gully connection. Refer to Engineering
Instructions.

Manhole covers are derived from a 3D digital terrain
model, final cover levels to suit finished surfaces onsite.

Manhole covers to be located wholly within one surface. Le
grass or hard standing. Manhole covers are to be fully
accessible to users.

KEY:
— Existing Ground Profile
— Proposed Centrelne Profile
— Proposed Foul Sewer
— Proposed Storm Sewer

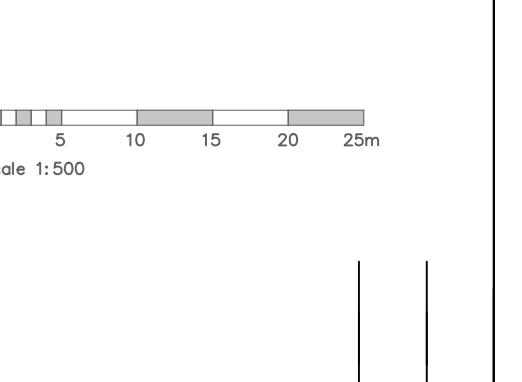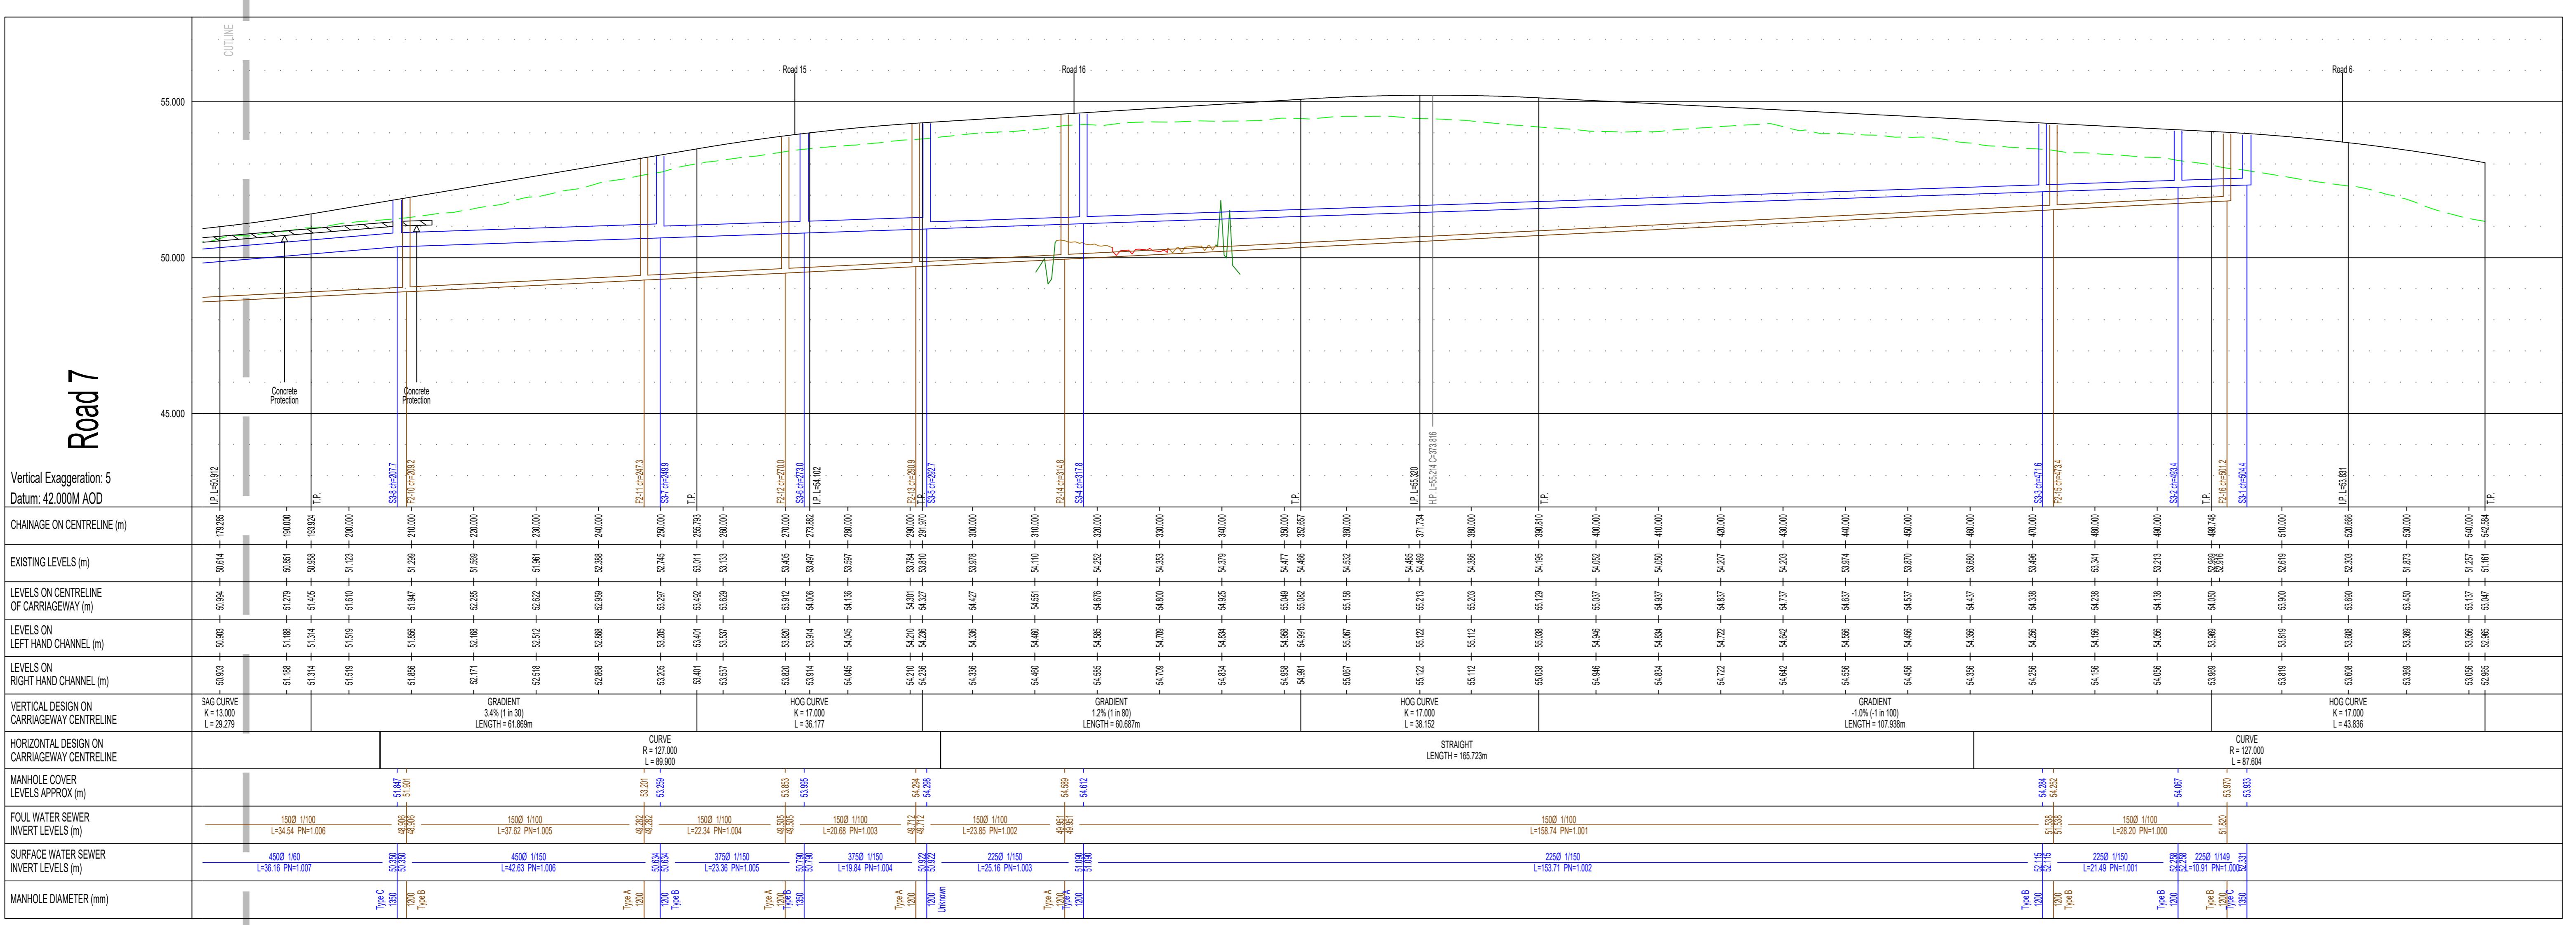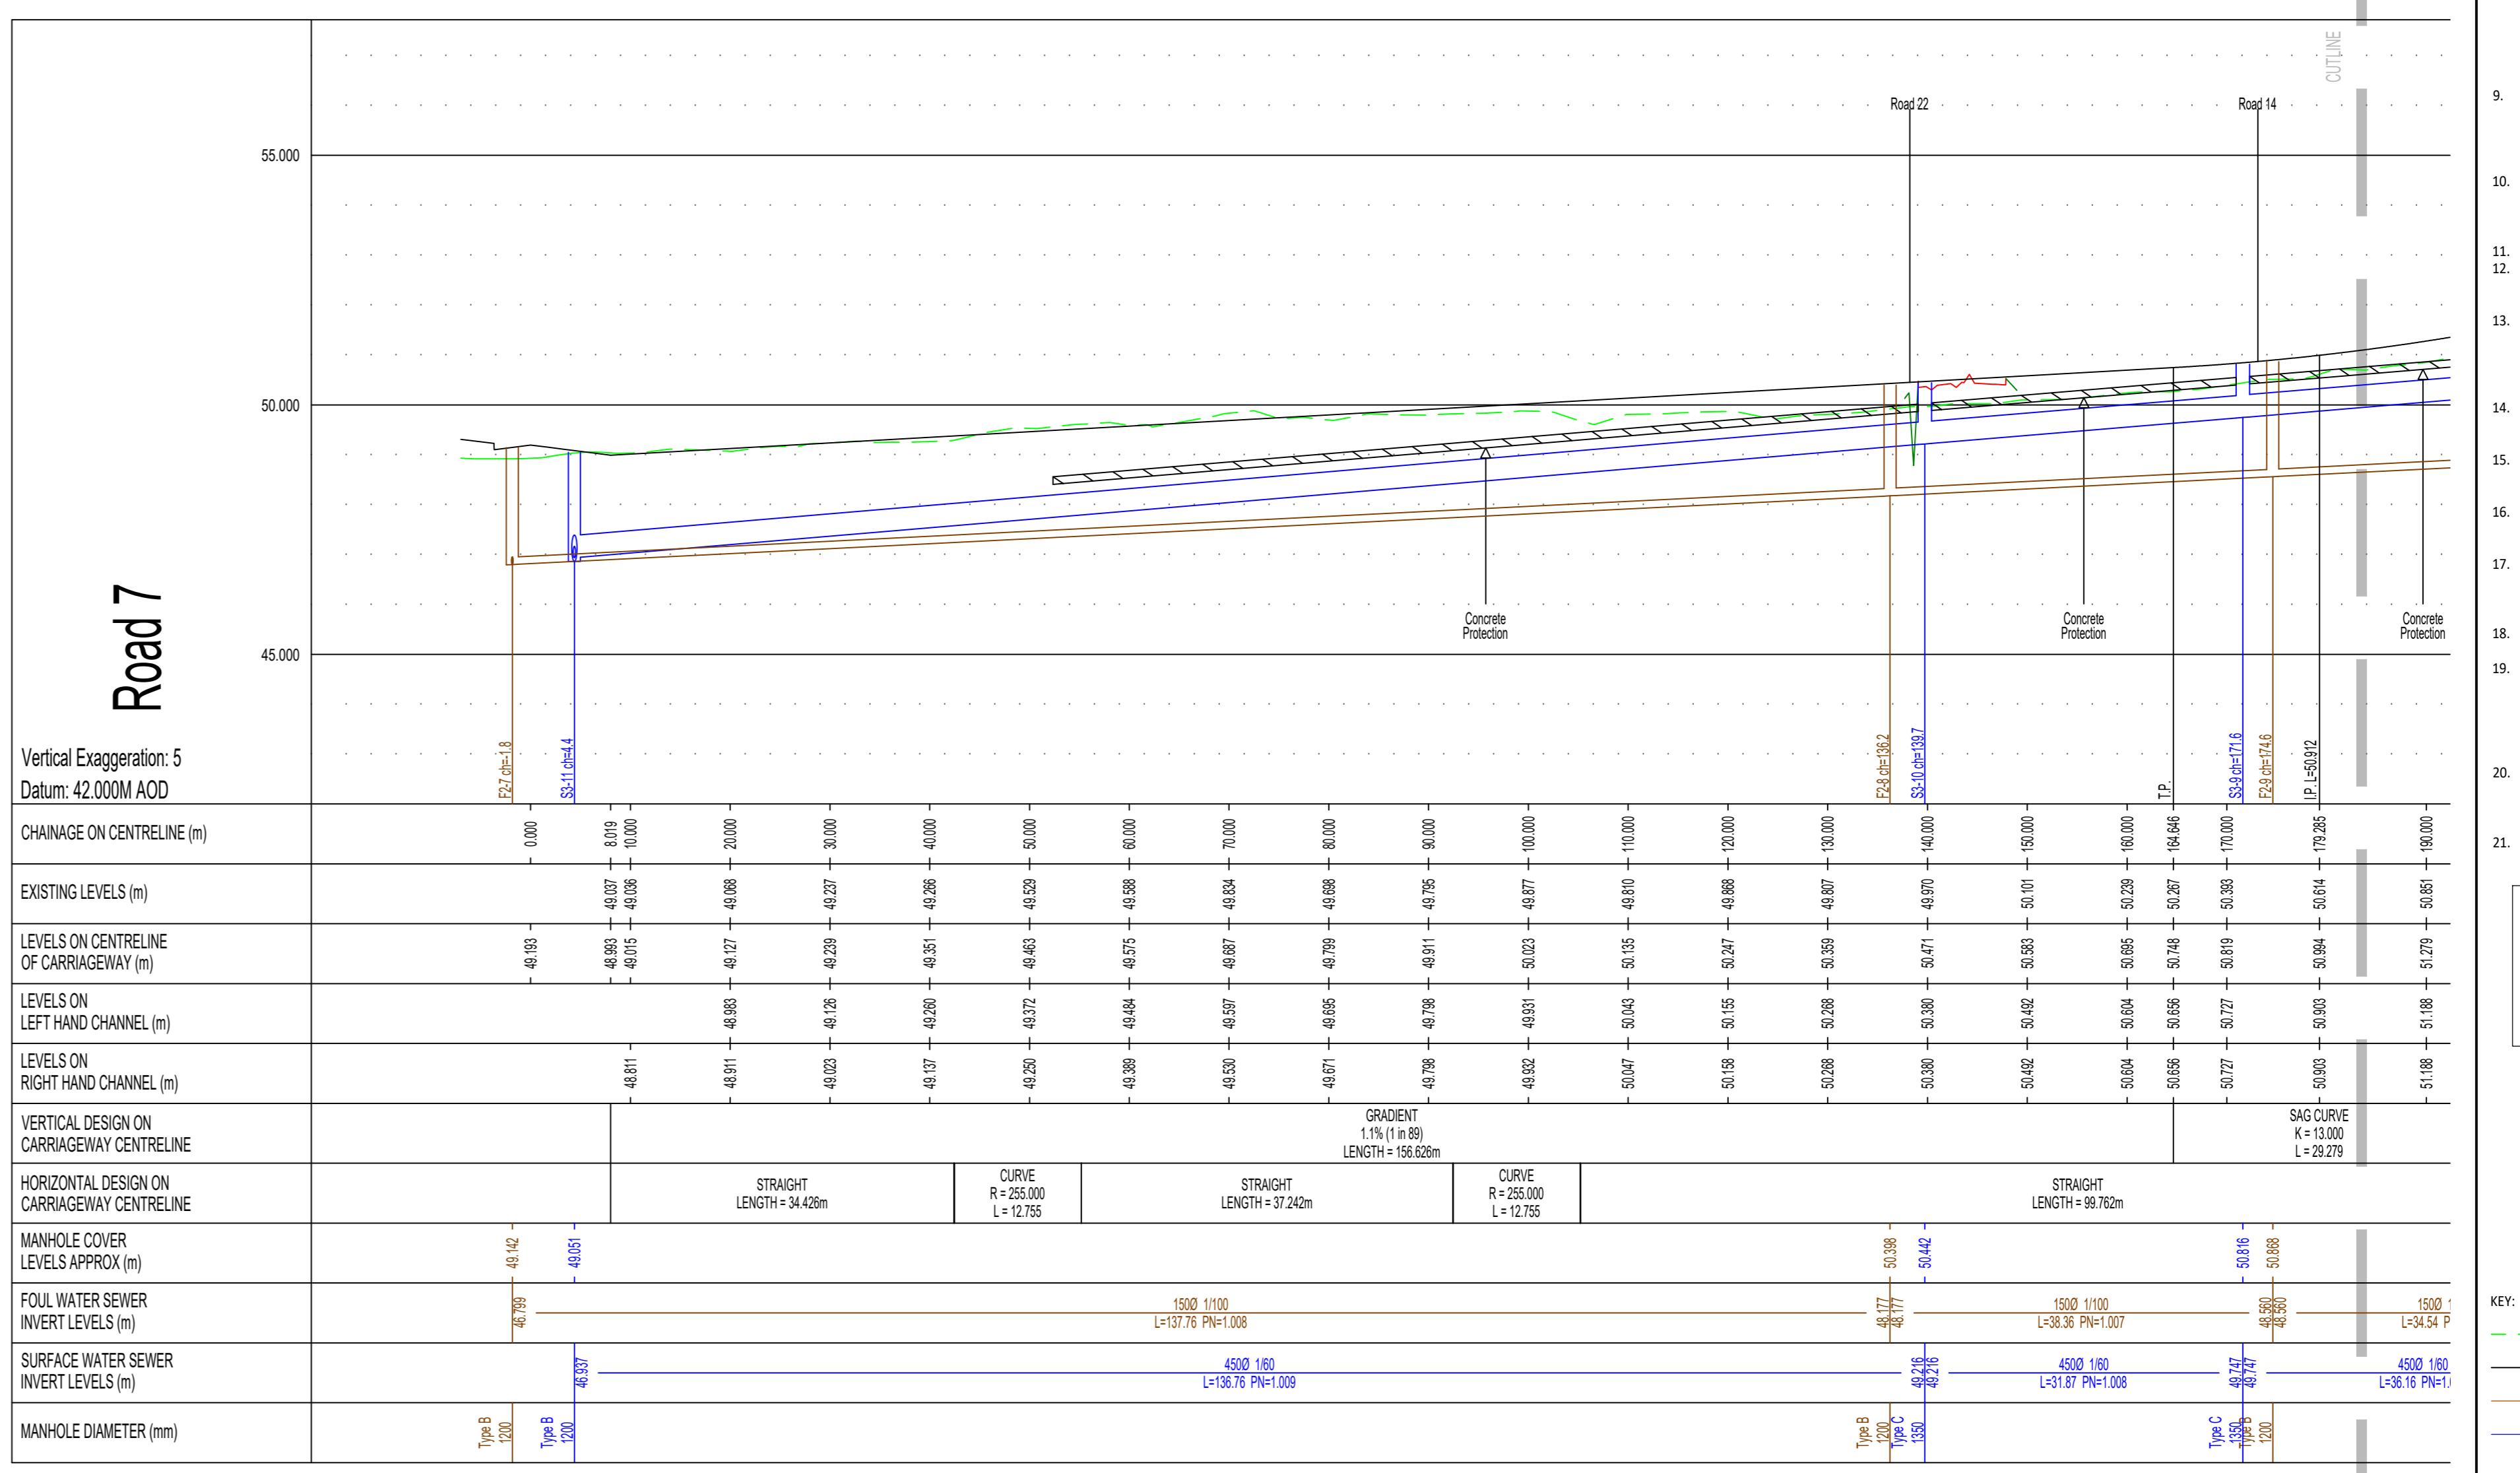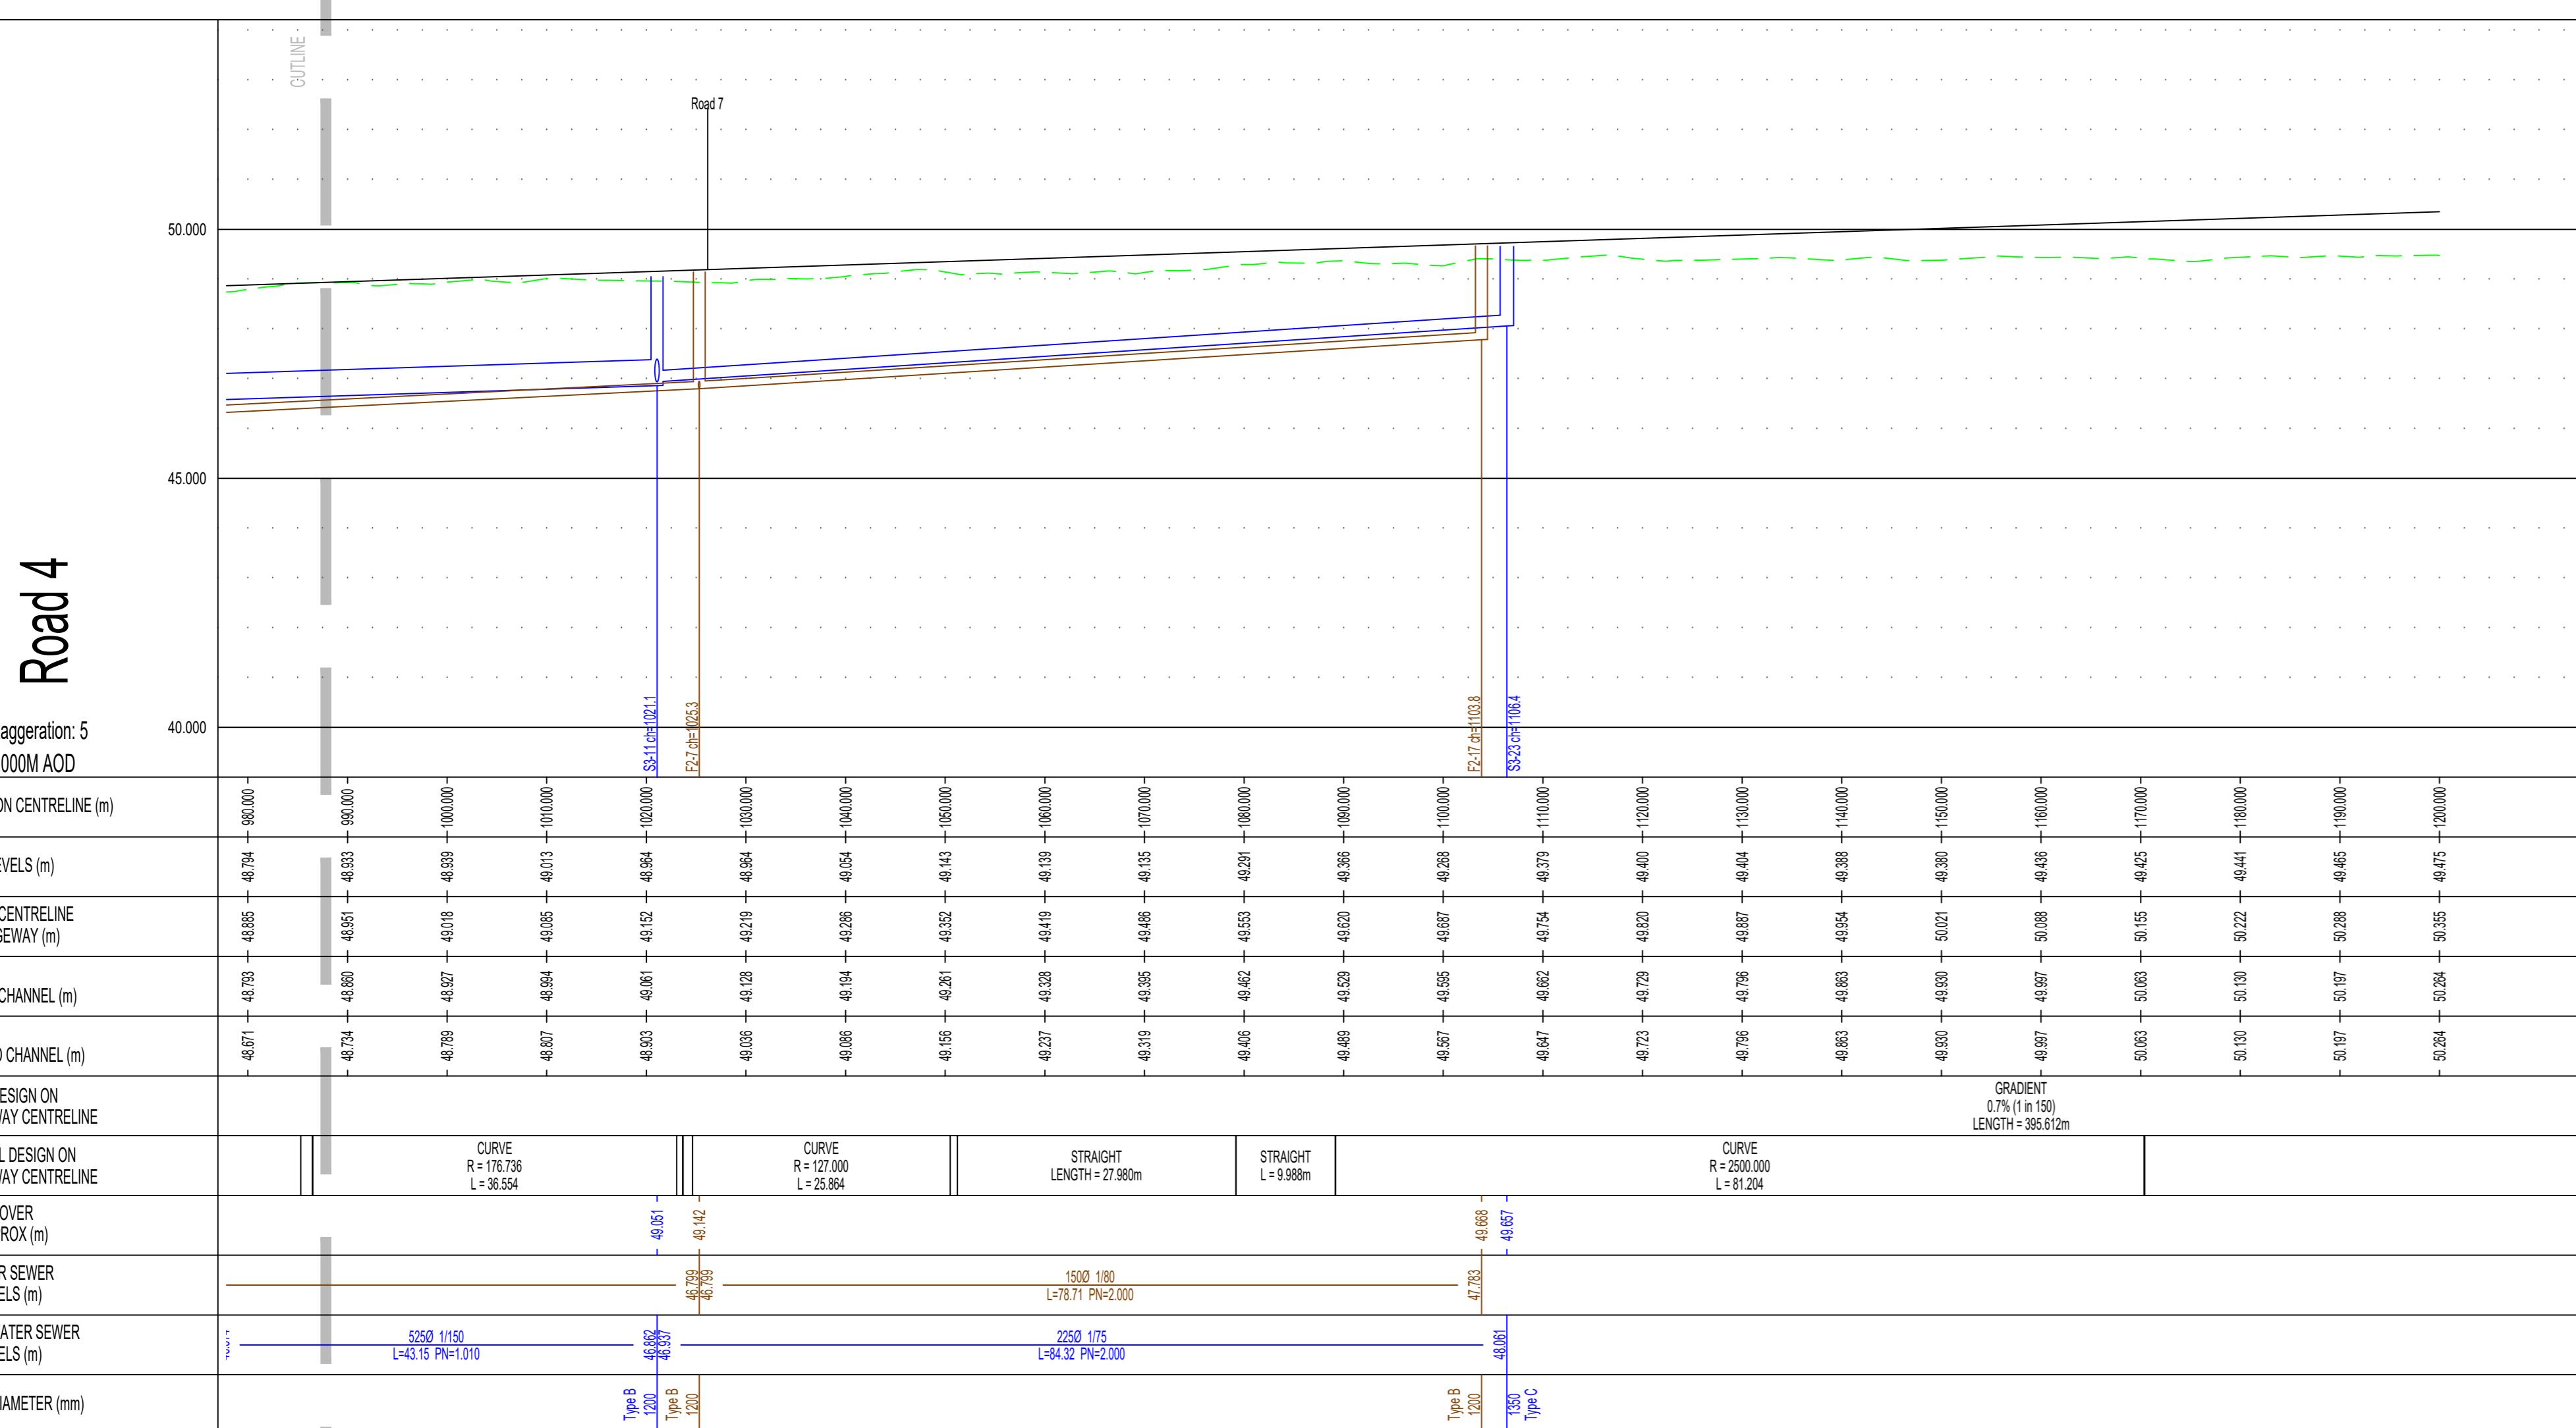

9.02. LONG SECTIONS TRIMMED TO INITIAL EXTENTS JS OS

A 06.25 FIRST ISSUE JS CS

Date: 06/06/2025 Description: Drawing CS

Drawing No: A392-OPA-0131 Revision: A

Client:

Project:

Location:

Title:

Scale:

1:500 H @ A0 Date: JUNE 2025 Drawing: JJS Checked: CS

Drawing No: A392-OPA-0131 Revision: A






