



Reproduced from the Ordnance Survey Map with the permission of the Controller of H.M. Stationery Office - Crown copyright and database rights 2024 Ordnance Survey AC0000808122  
Published for the purposes of identification only and although believed to be correct, accuracy is not guaranteed.

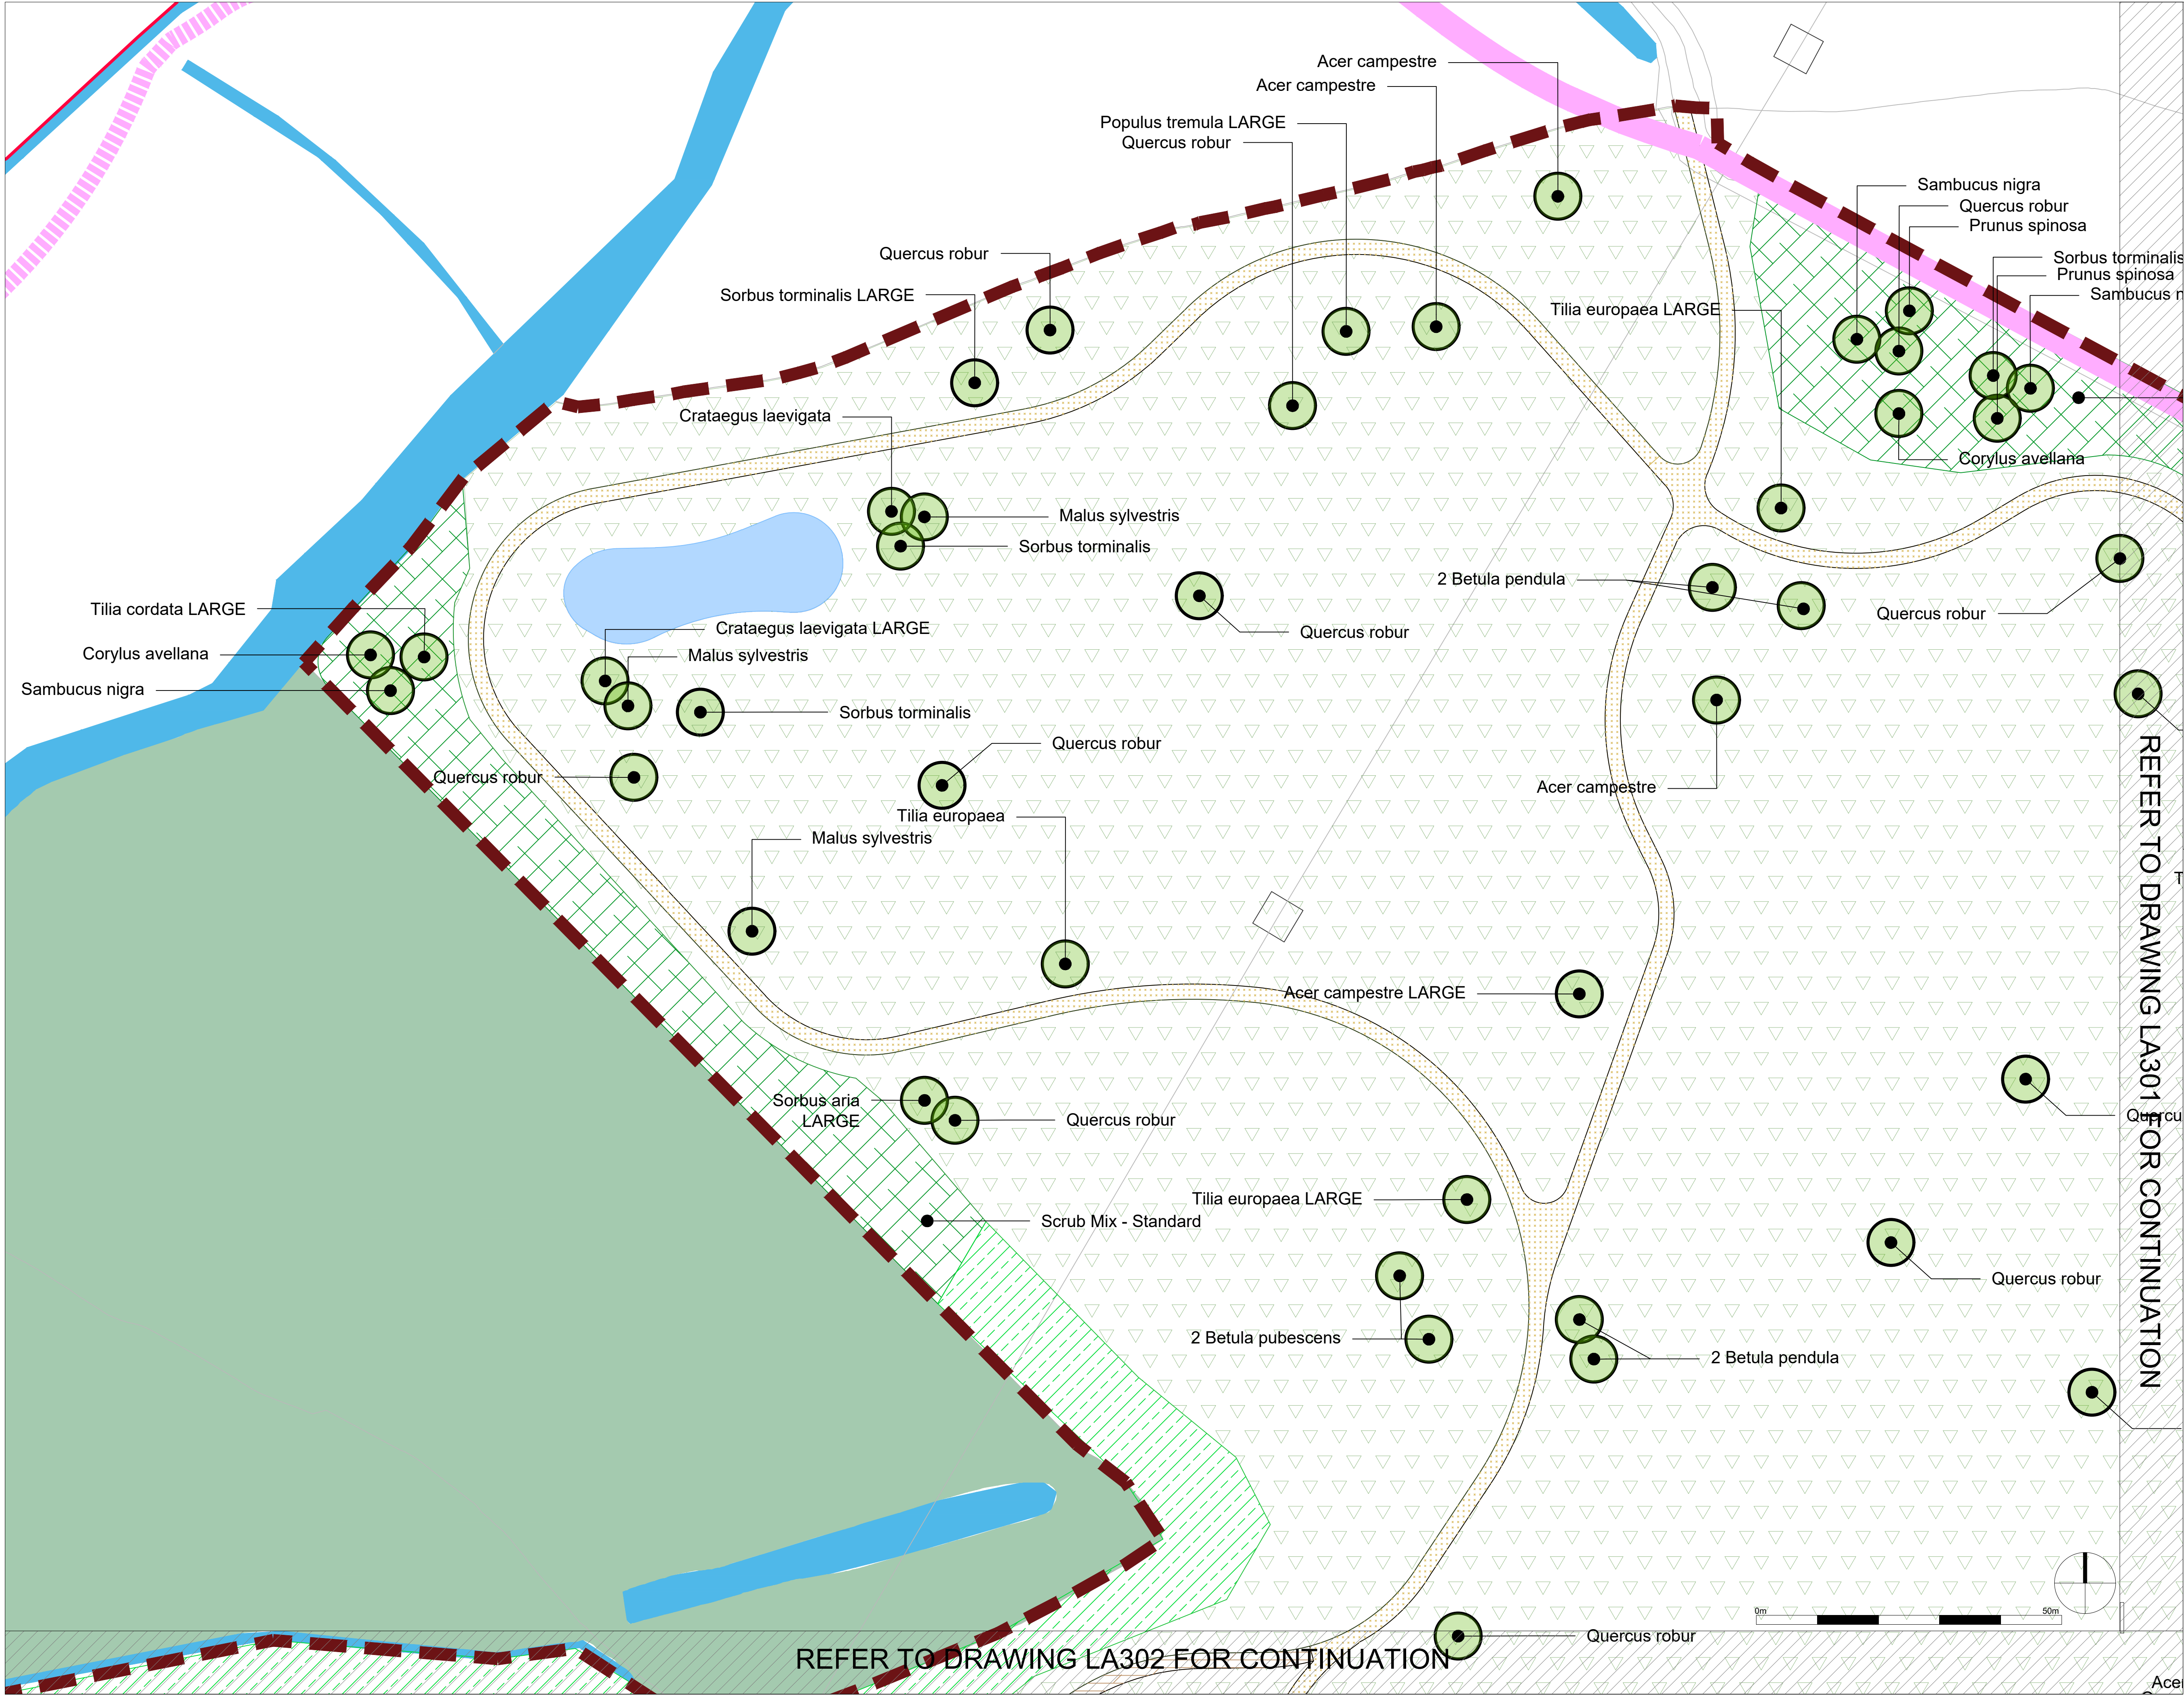

**Key**

- Boundary to SANG
- Route of existing public right of way to be retained
- Existing trees to be retained, refer also to FLAG drawings and information
- Existing woodland to be retained
- Existing grassland to be retained
- Proposed trees, refer to schedule for details
- Proposed Native Scrub Planting - Standard Mix, refer to schedule for details
- Proposed Native Scrub Planting - Wet Mix, refer to schedule for details
- Proposed Native Scrub Planting - Wet - River Corridor Mix, refer to schedule for details

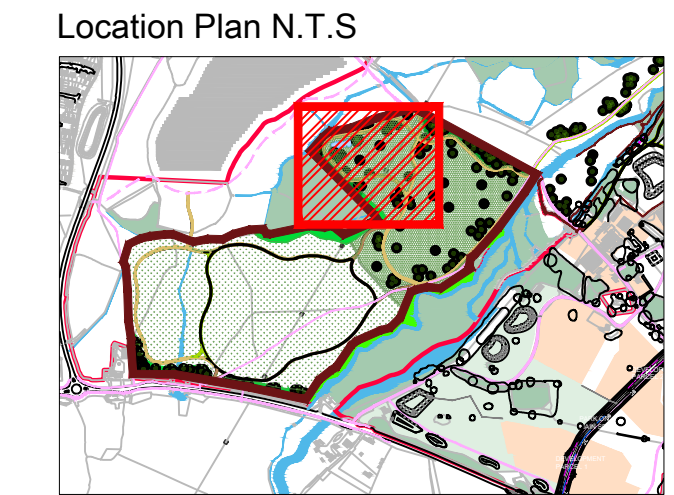

Rev.	Date	Note	By
A	06.25	Tree numbers and species updated	RA

**LODDON GARDEN VILLAGE**  
on behalf of  
University of Reading

**LA300**  
Lourdes Meadow SANG Planting Plan - Sheet 1 of 5

Drawn by MA	Checked by RA	Scale 1:500@A1
Drawn on 28.05.25	Revision A	Job 498048

