


Reproduced from the Ordnance Survey Map with the permission of the Controller of H.M. Stationery Office - Crown copyright and database rights 2024 Ordnance Survey. All rights reserved. Accuracy is not guaranteed. Copyright Savills (UK) Ltd.

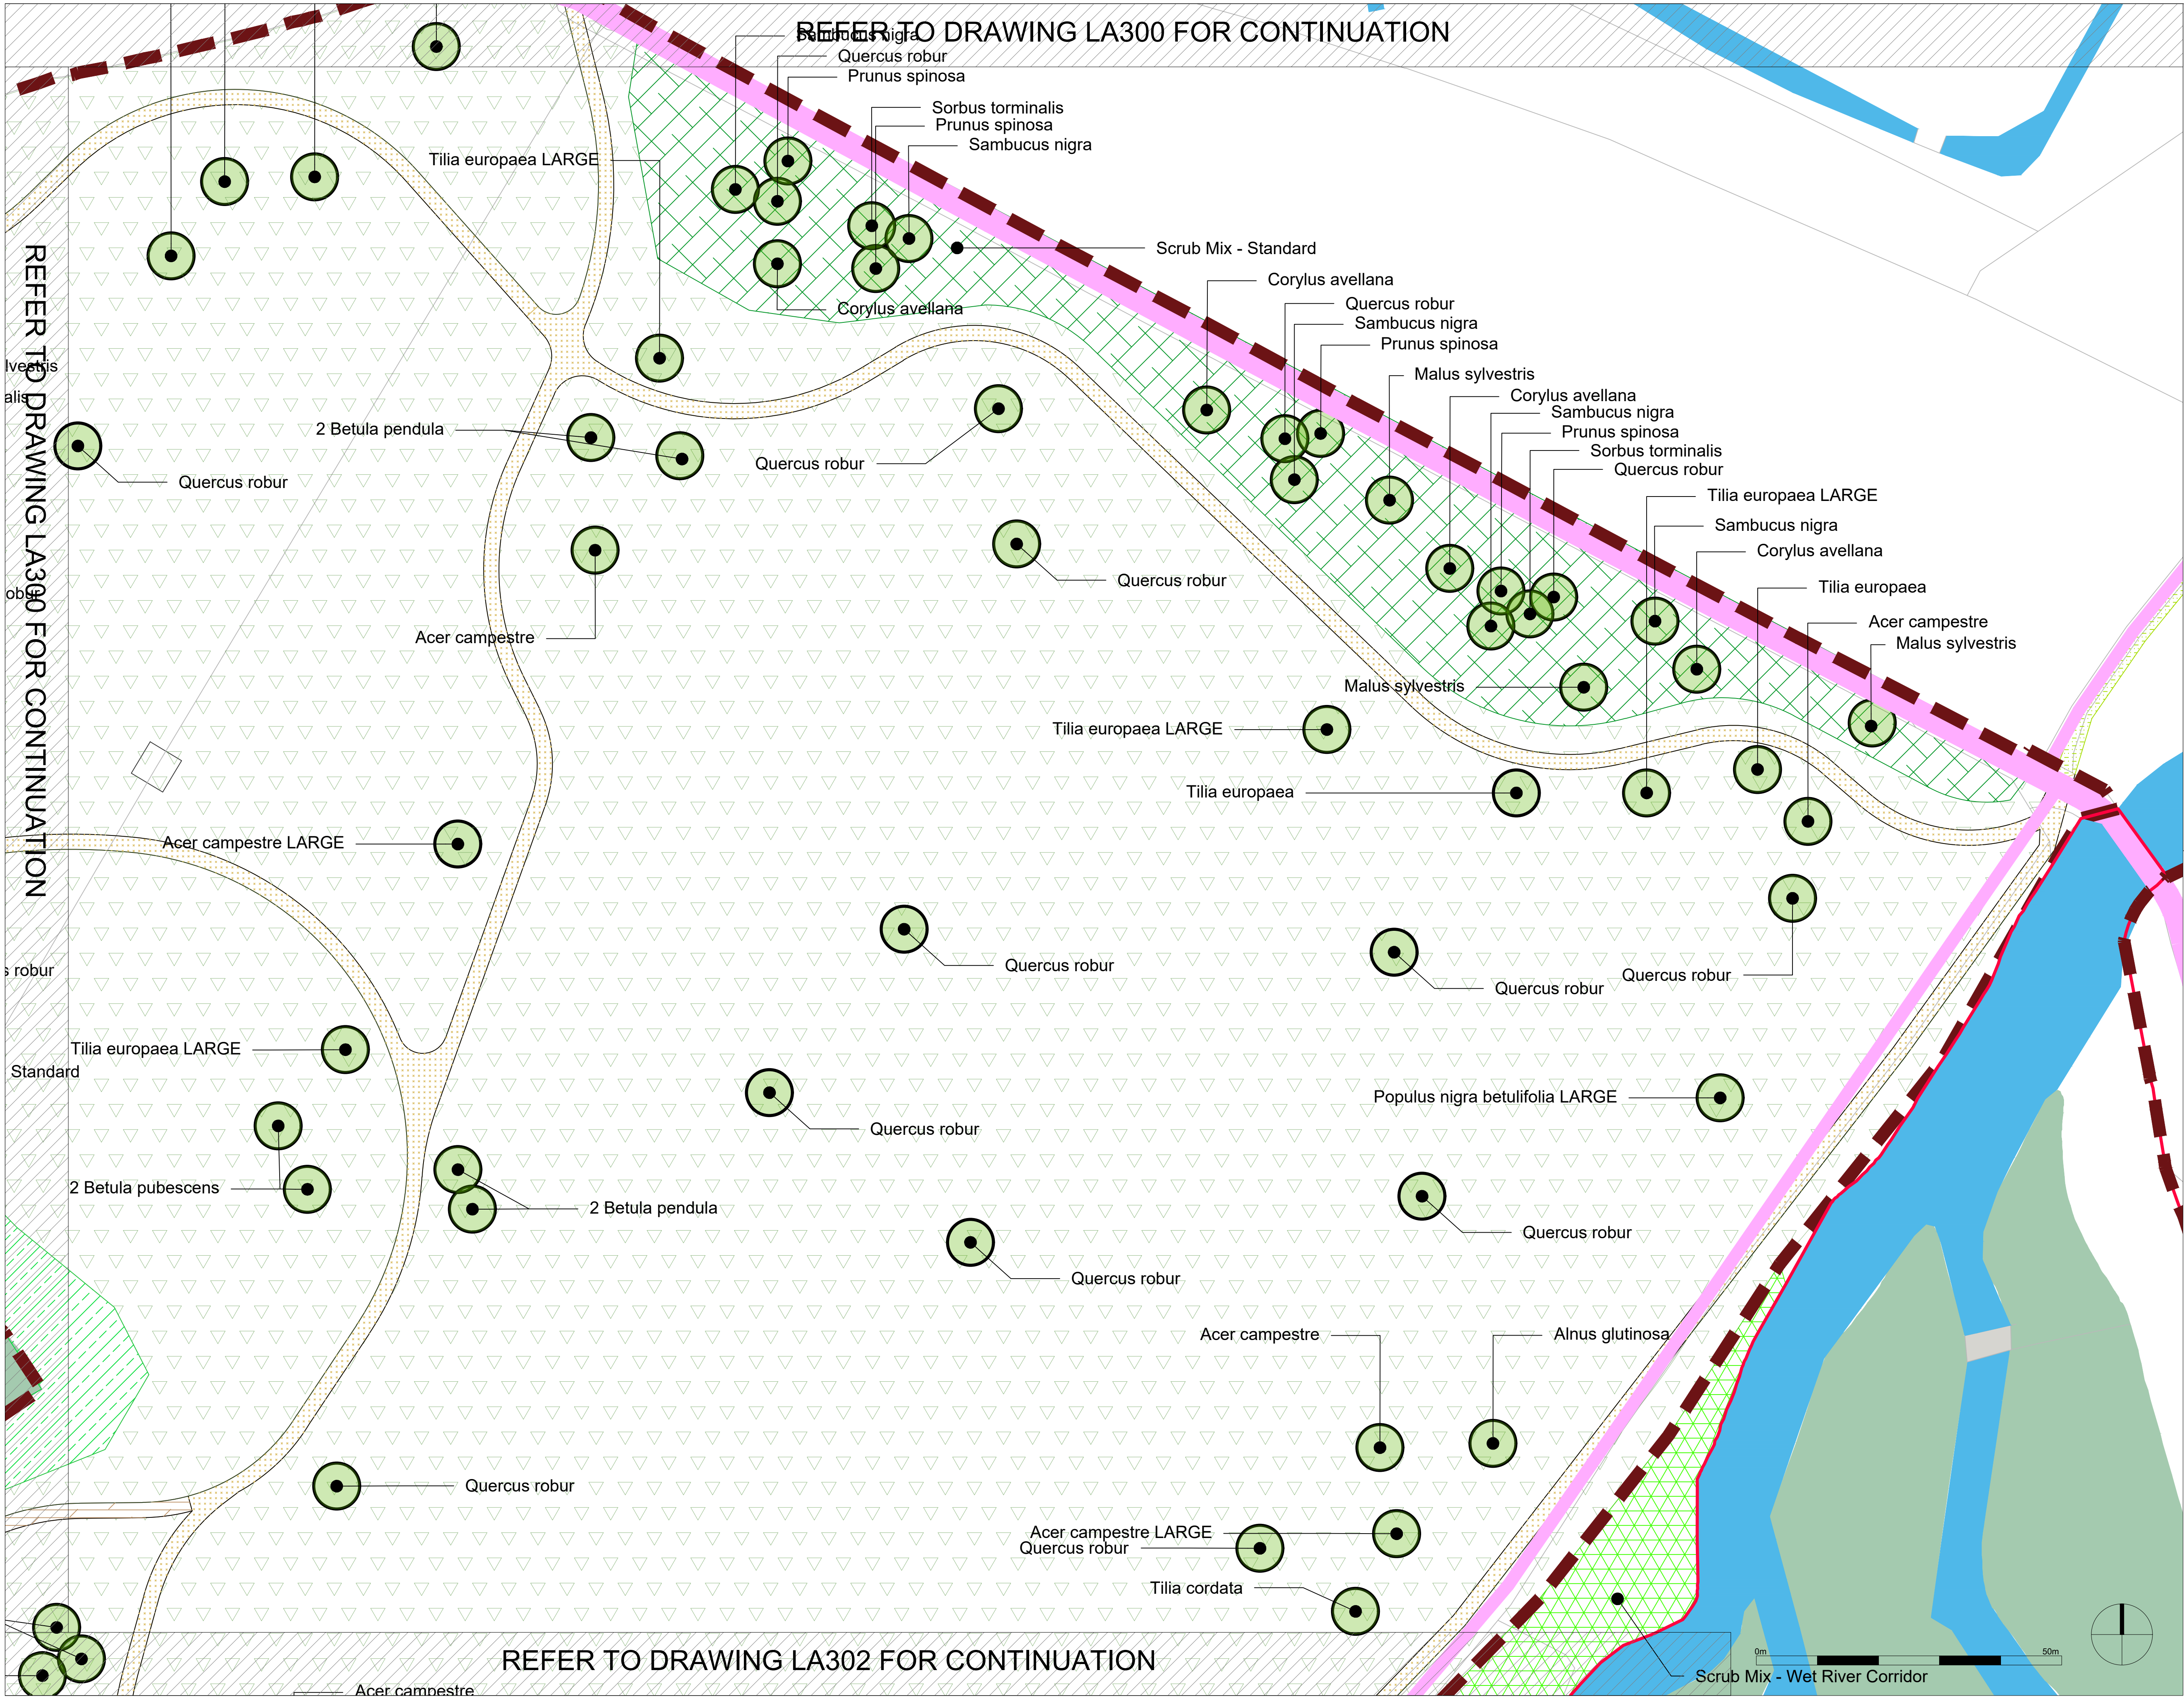

Key

- Boundary to SANG
- Route of existing public right of way to be retained
- Existing trees to be retained, refer also to FLAC drawings and information
- Existing woodland to be retained
- Existing grassland to be retained
- Proposed trees, refer to schedule for details
- Proposed Native Scrub Planting - Standard Mix, refer to schedule for details
- Proposed Native Scrub Planting - Wet Mix, refer to schedule for details
- Proposed Native Scrub Planting - Wet - River Corridor Mix, refer to schedule for details

Location Plan N.T.S.

Rev.	Date	Note	By
A	06.25	Tree numbers and species updated	RA

LODDON GARDEN VILLAGE
on behalf of
University of Reading

LA301
Lourdes Meadow SANG Planting Plan - Sheet 2 of 5

Drawn by MA	Checked by RA	Scale 1:500@A1
Drawn on 28.05.25	Revision A	Job 498048