
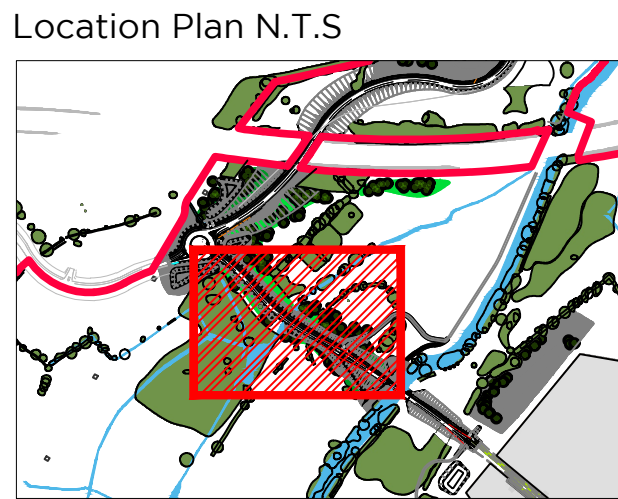


REFER TO DRAWING LA315 FOR CONTINUATION

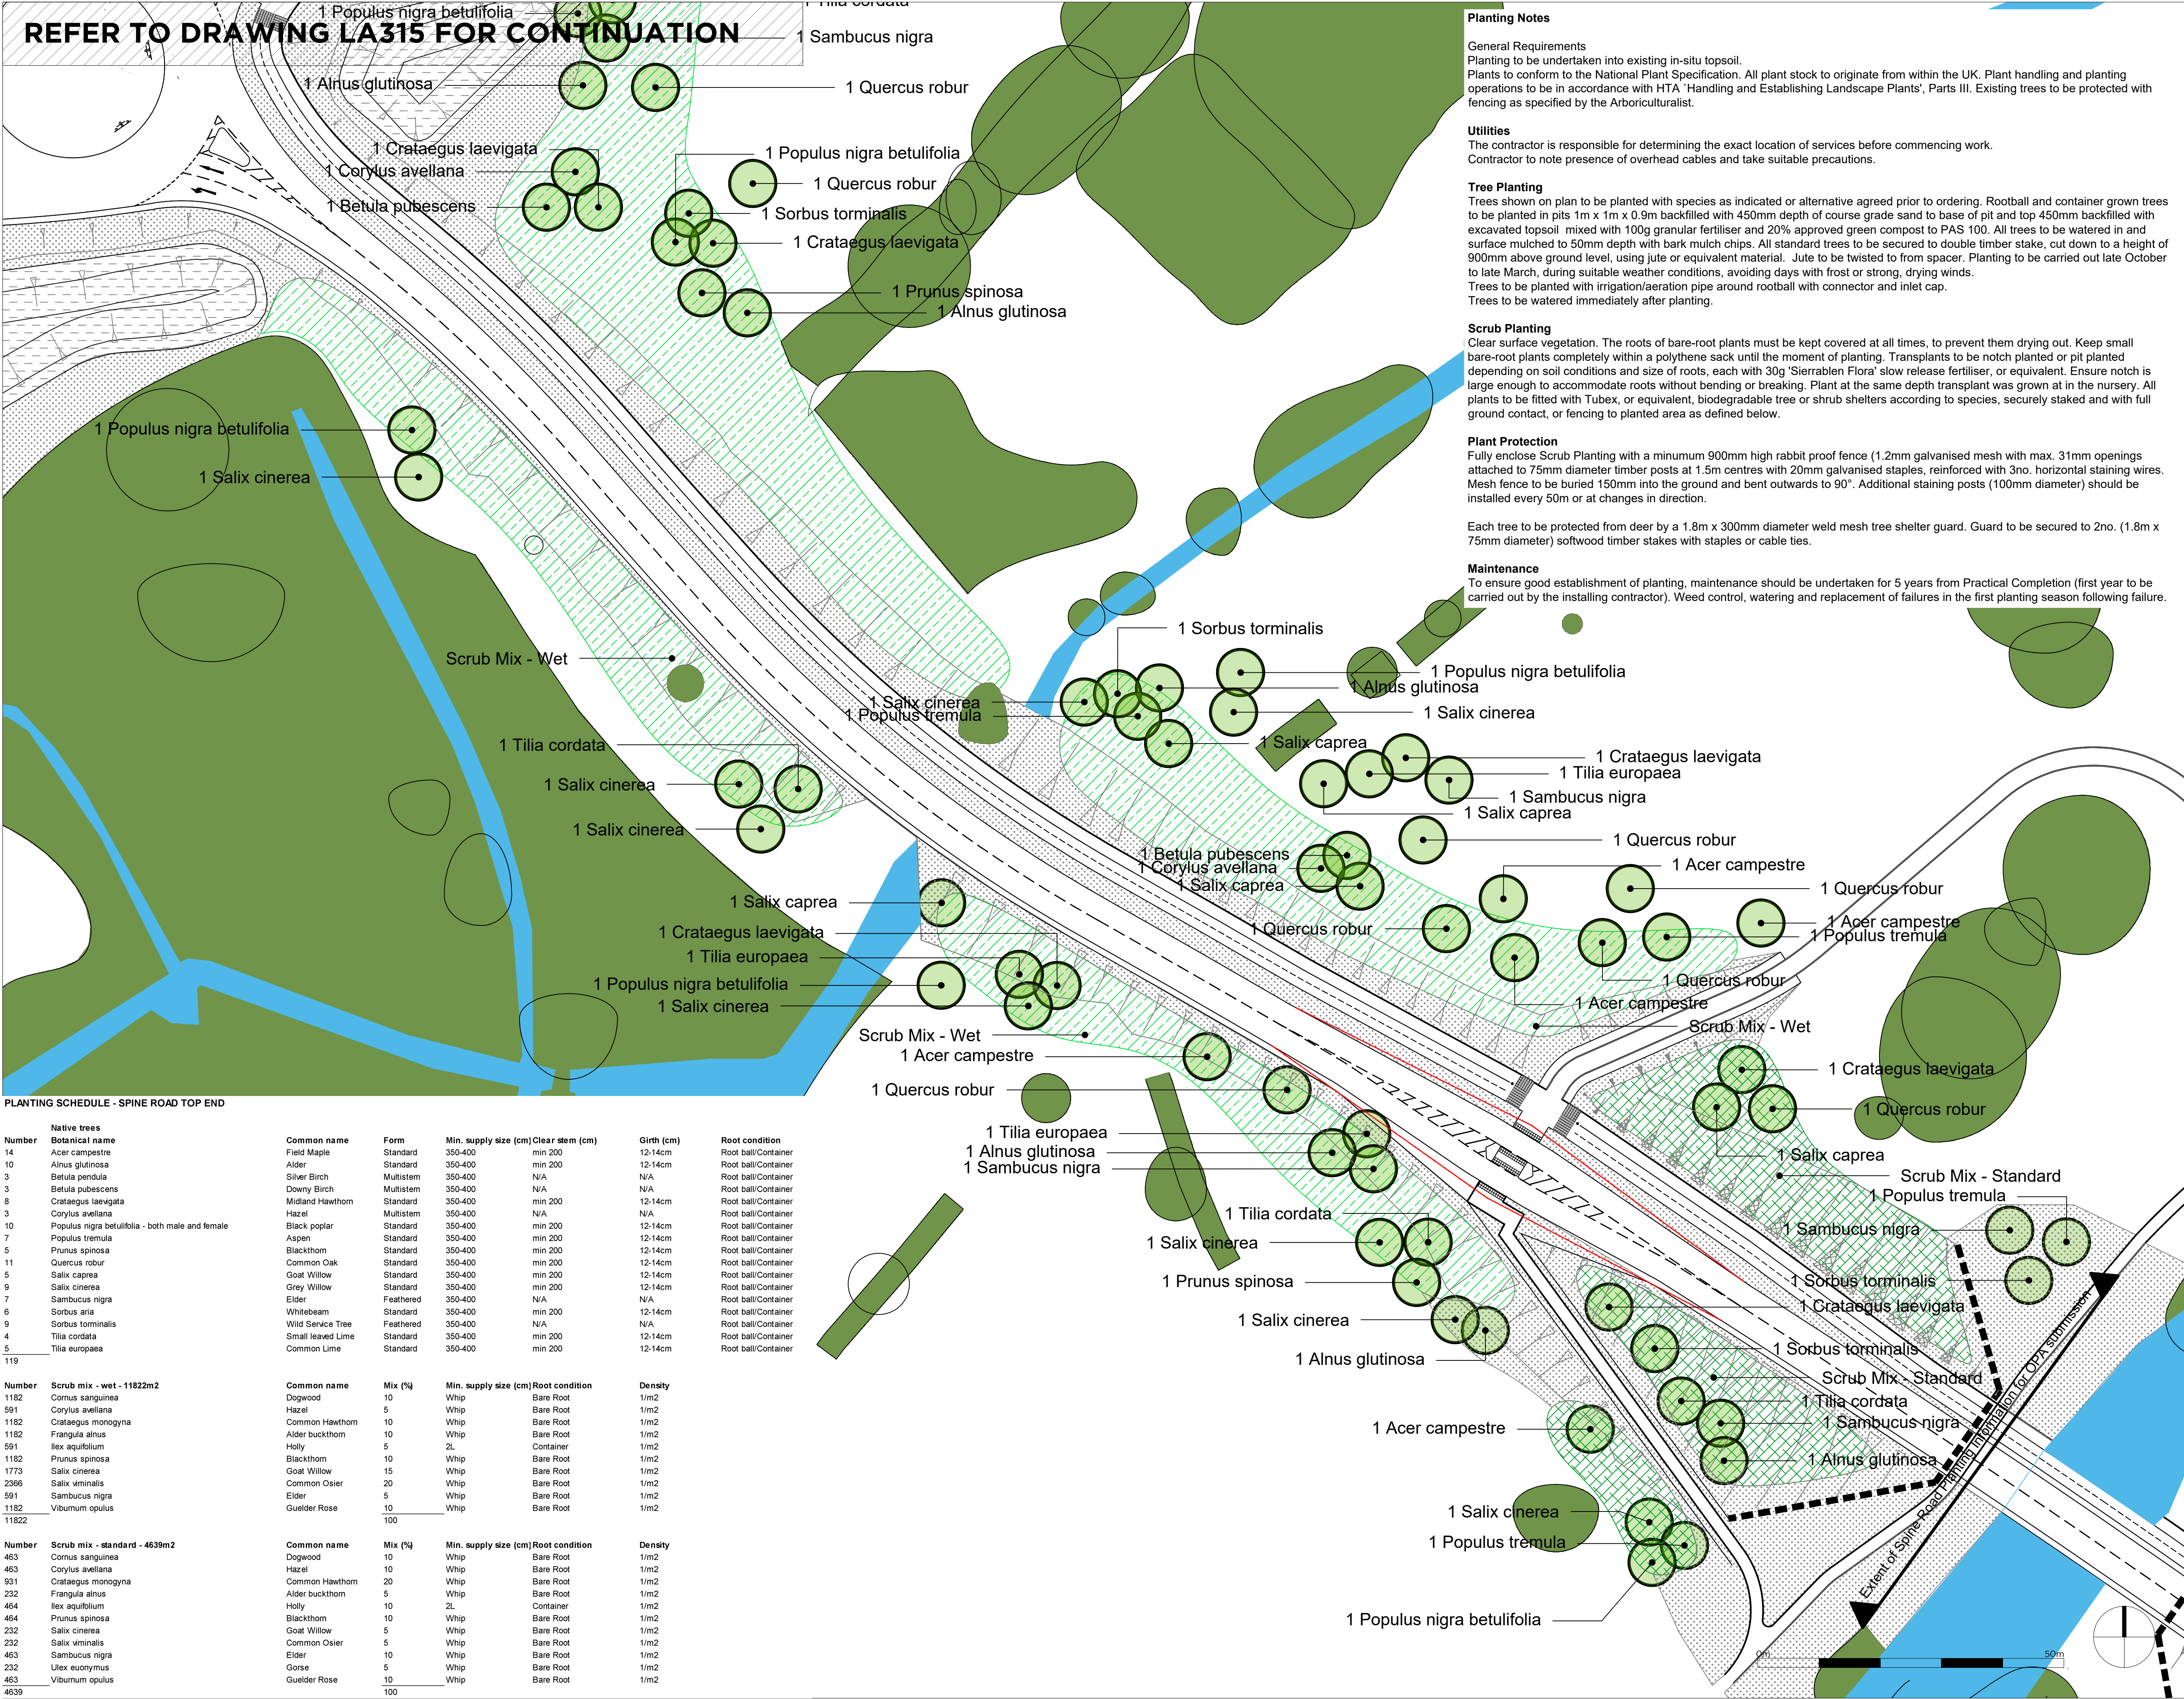

Rev.	Date	Note	By
C	25/07/25	DRAWING NOTES UPDATED	RA

## LODDON GARDEN VILLAGE

on behalf of  
University of Reading

### LA314 M4 Link Road Planting Plan - Sheet 1 of 2

Drawn by	Checked by	Scale
MA	RA	1:500@A1

Drawn on	Revision	Job
09.06.25	C	498048

