


Reproduced from the Ordnance Survey Map with the permission of the Controller of HM Stationery Office. Crown copyright and database rights 2024. Ordnance Survey/AC000808022. Published for the purposes of identification only and although believed to be correct, accuracy is not guaranteed. Copyright Savills (UK) Ltd.

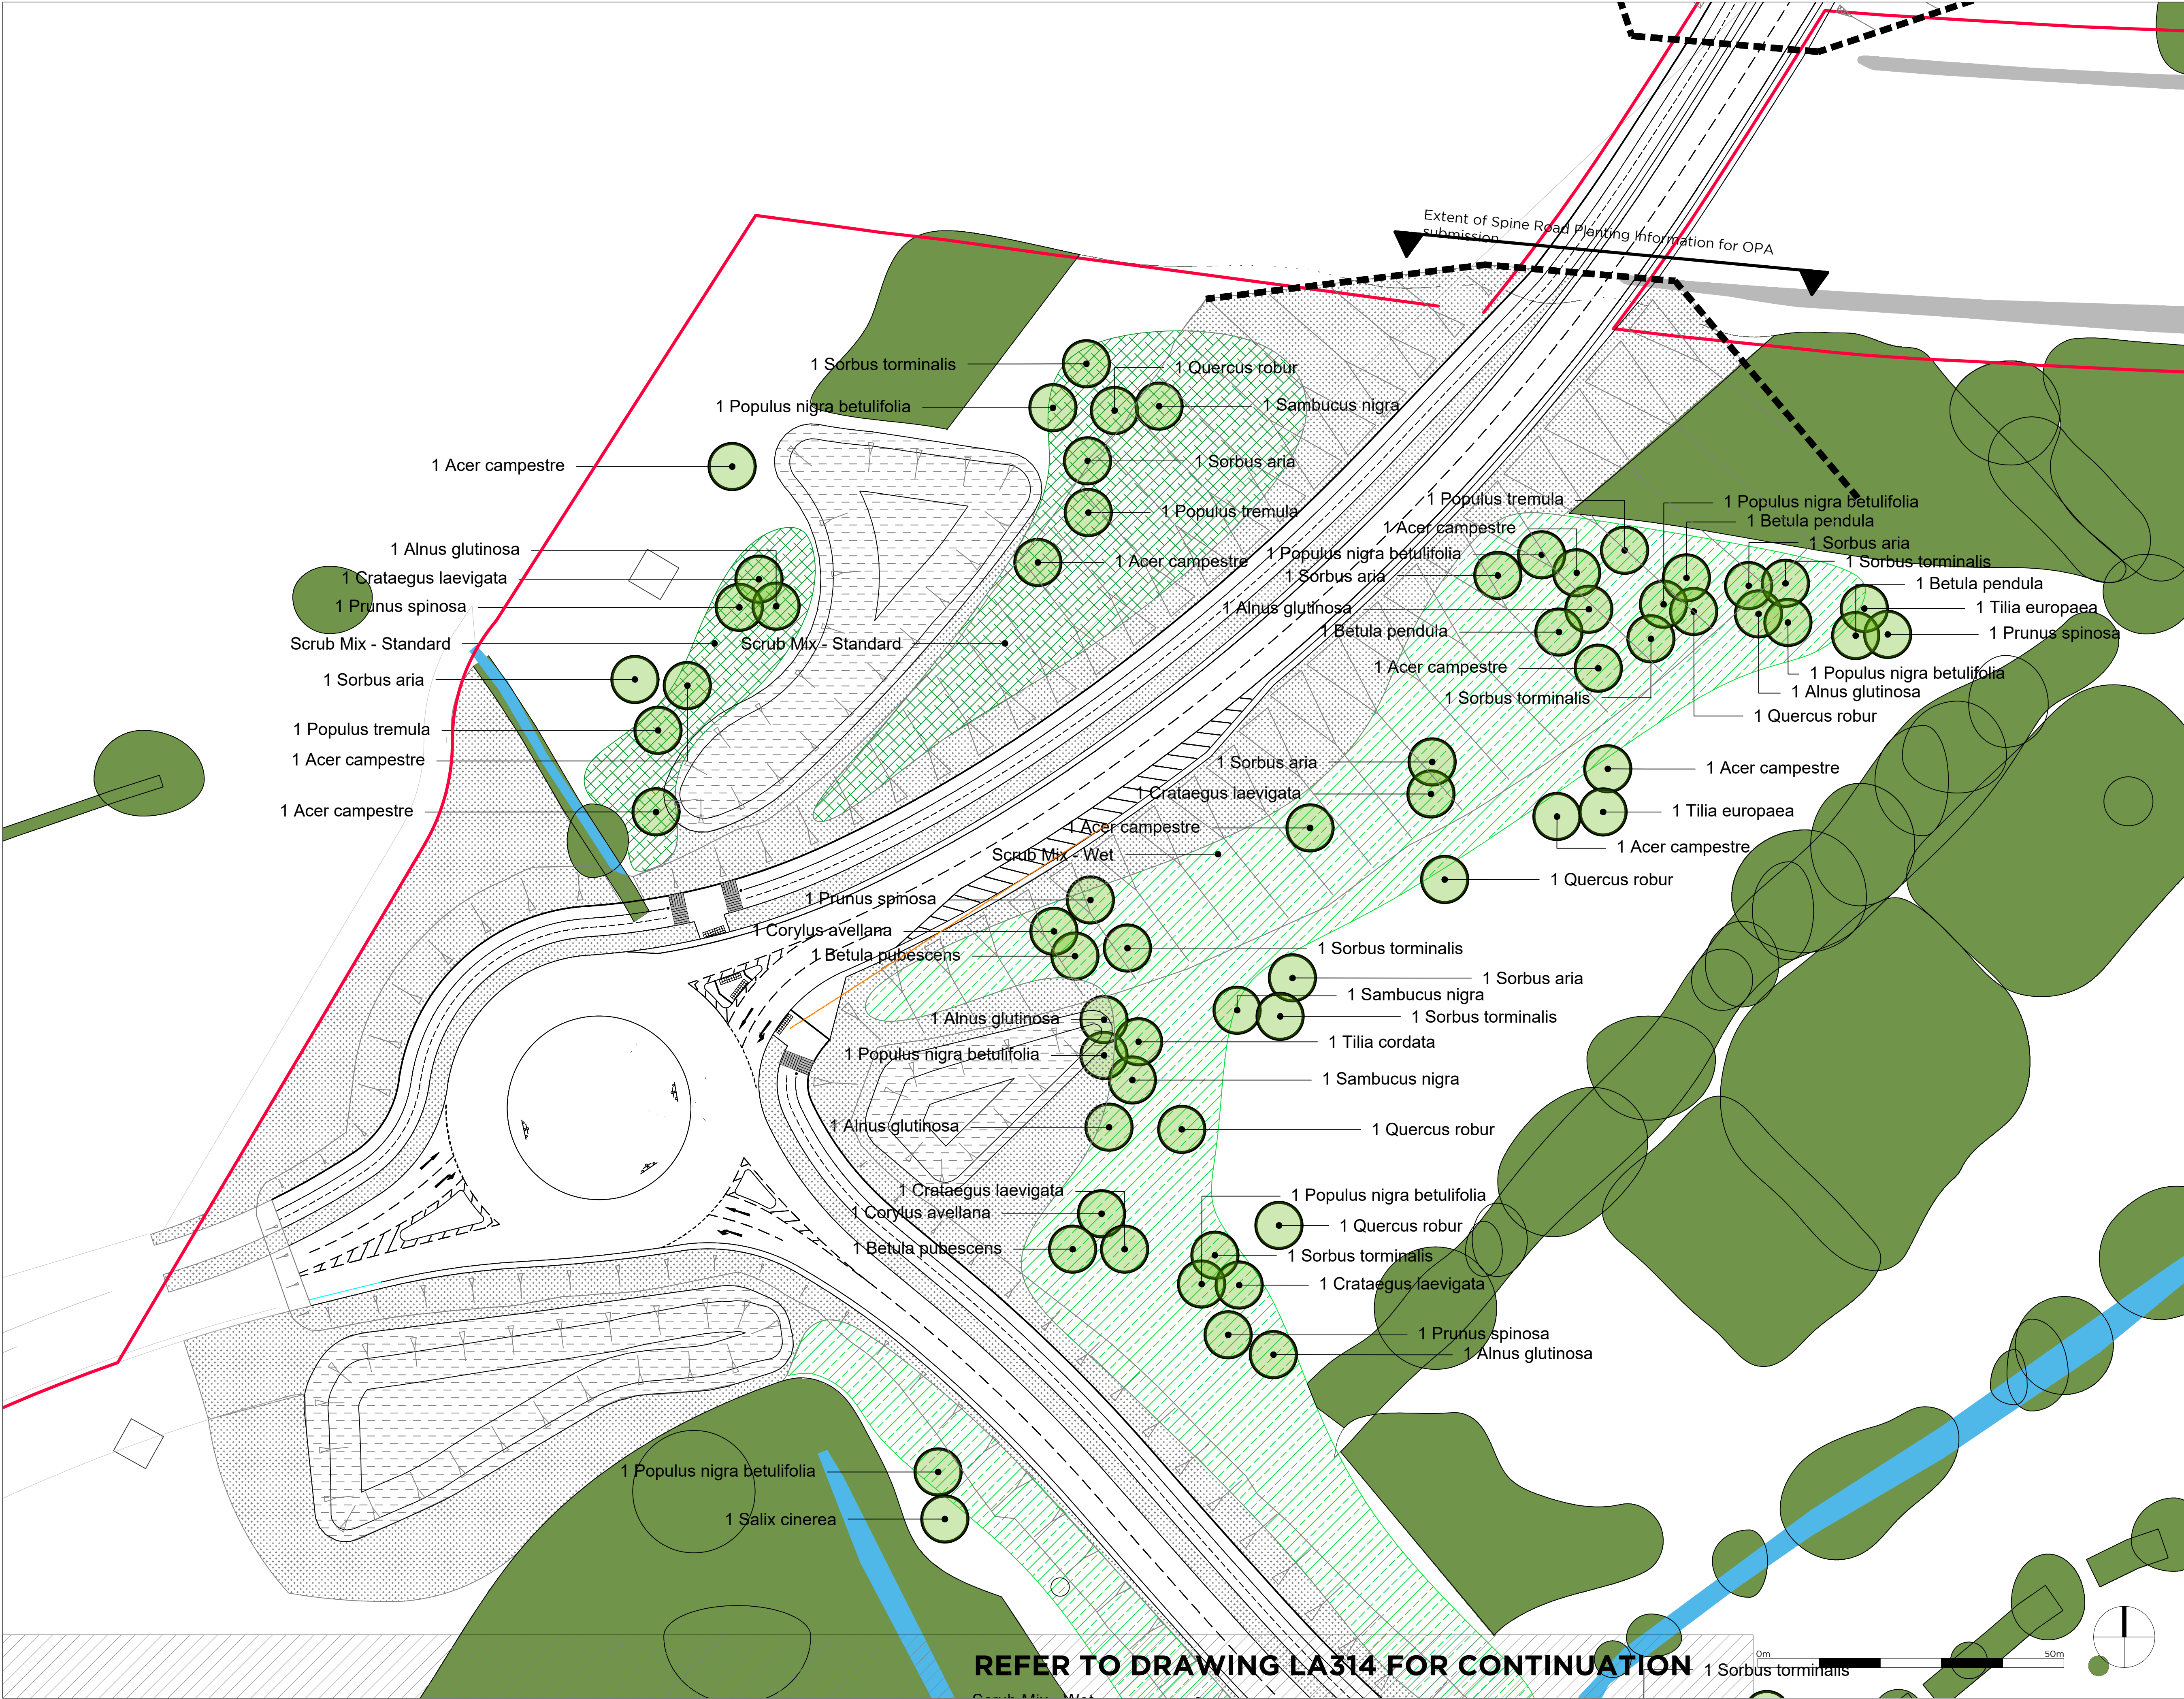


Key

- Existing tree to be retained, refer to FLAC drawings and information for details and protection requirements
- Proposed spine road layout, refer to ALP drawings and information for details
- Proposed attenuation basins, refer to ALP drawings and information for details
- Proposed tree, refer to schedule for details
- Proposed standard thicket planting mix, refer to planting schedule for details
- Proposed 'wet' thicket planting mix, refer to planting schedule for details
- Proposed verge seed mix: Special General Purpose Meadow Mix EM3 - Supplied by Emorsgate Seeds, or equivalent, sown at 4g/m²
- Proposed basin seed mix: Wetland Meadow Mix EM8, supplied by Emorsgate Seeds, or equivalent, sown at 4 g/m²
- Proposed basin seed mix: Wetland Meadow Mix EM8, supplied by Emorsgate Seeds, or equivalent, sown at 4 g/m²

- Notes:
- Tree positions and numbers shown indicatively and to be co-ordinated with detailed street lighting and highways requirements and below ground utilities.
  - Tree symbols shown for illustrative purposes and are not intended to represent ultimate canopy spread
  - Refer to ALP drawings and information for proposed road alignment and associated details
  - Refer to ALP drawings and information for proposed drainage elements and associated details
  - Drainage basins shown indicatively
  - Development parcels shown for indicative purposes only
  - Access roads into development parcels shown based current design information, exact location and details to be confirmed
  - Bridge crossings shown indicatively, details and design to be agreed

Location Plan N.T.S

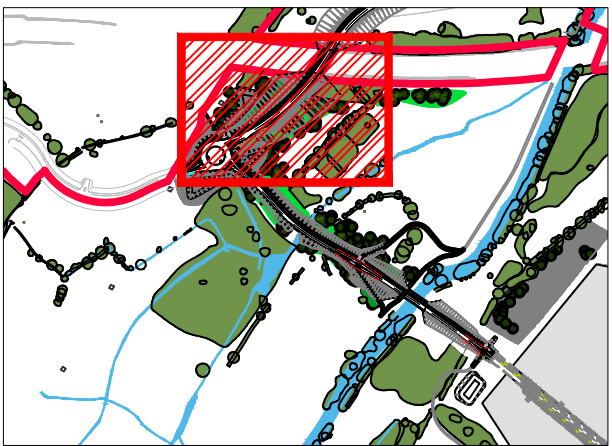

Rev.	Date	Note	By
C	25/07/25	DRAWING NOTES UPDATED	RA

**LODDON GARDEN VILLAGE**

on behalf of  
University of Reading

**LA315**  
**M4 Link Road Planting Plan -**  
**Sheet 2 of 2**

Drawn by	Checked by	Scale
MA	RA	1:500@A1

Drawn on	Revision	Job
09.06.25	C	498048



REFER TO DRAWING LA314 FOR CONTINUATION