
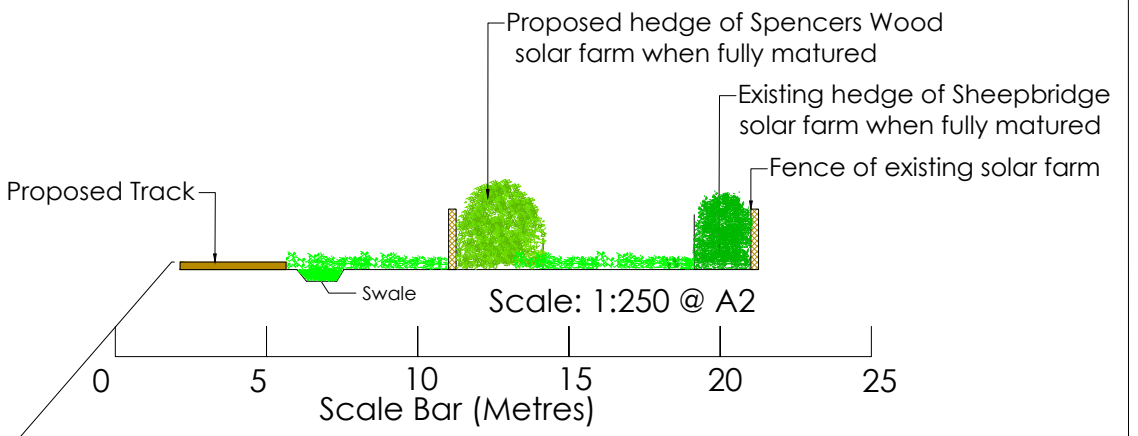
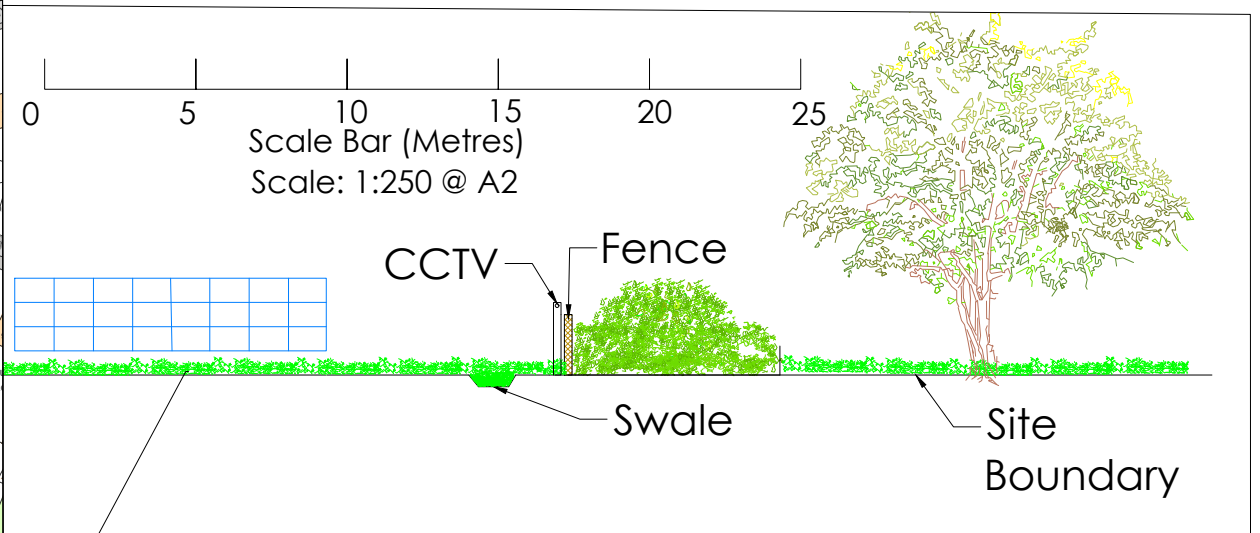


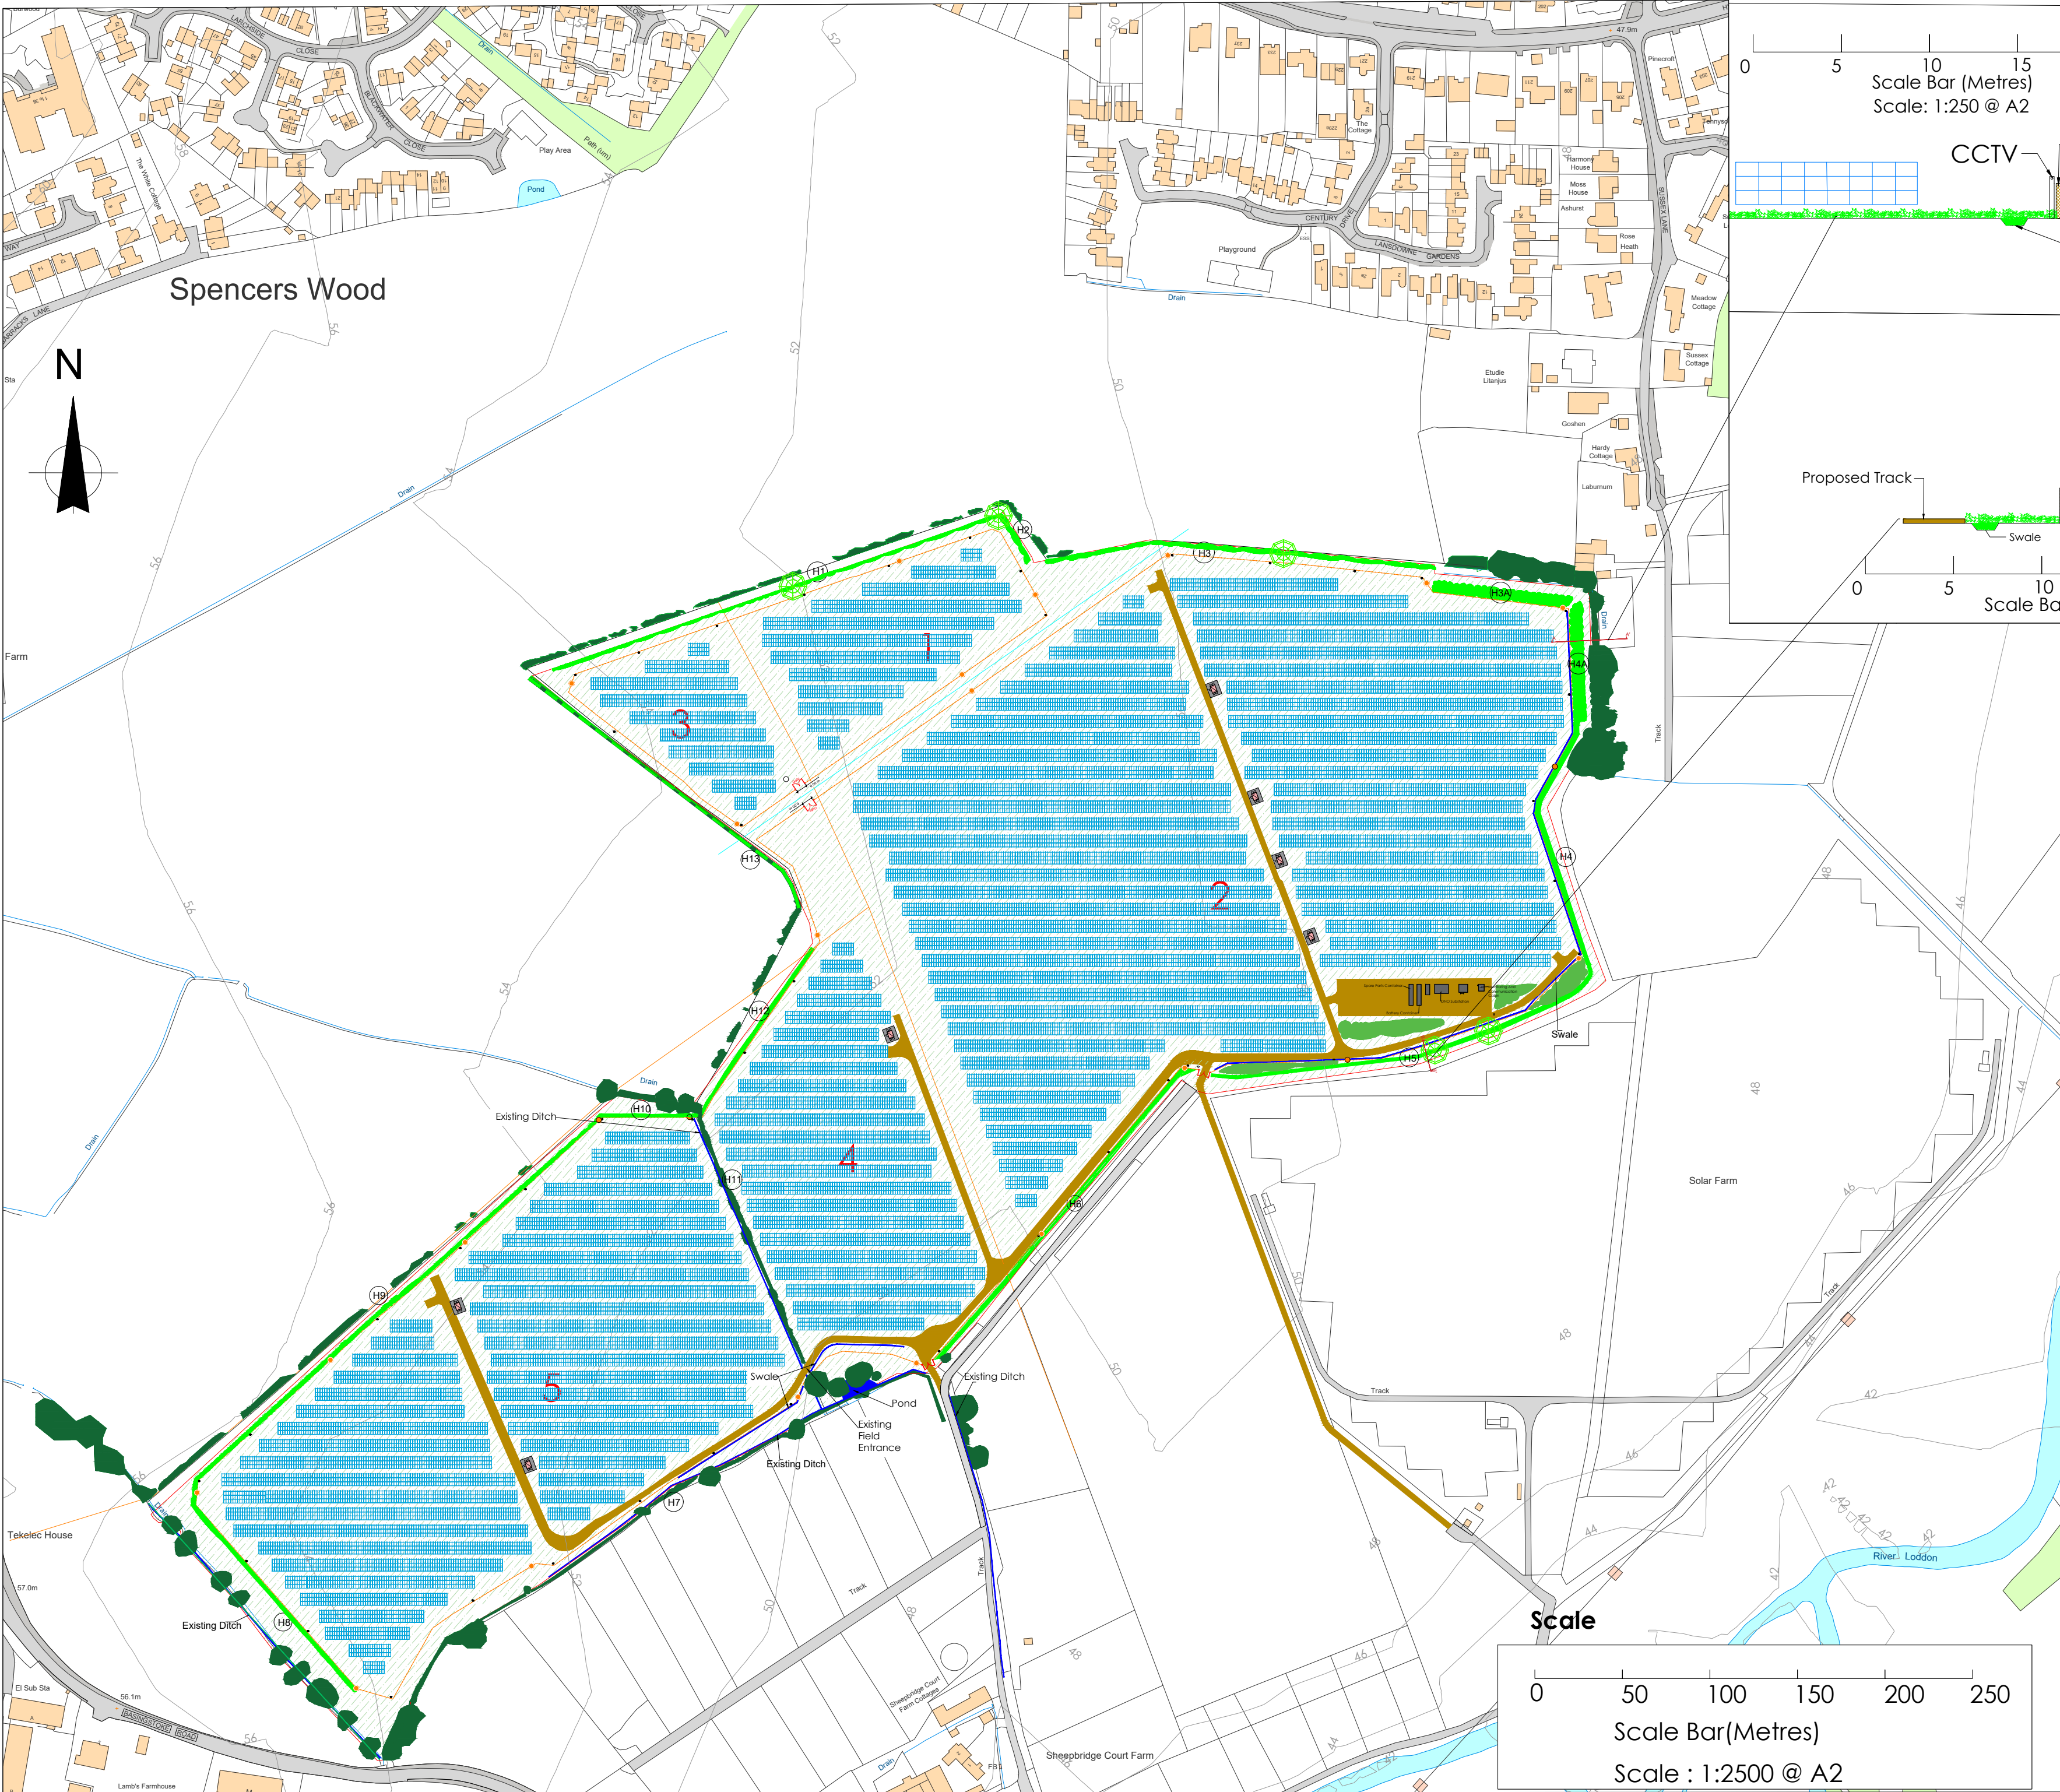

- Legend**
- Site Boundary
 - Mains water pipe
 - Security Fence
 - Internal Access Tracks
 - DNO Substation
 - Inverter / Transformer Station
 - Spare Parts Container
 - Storage and Control Cabins
 - Gates
 - CCTV
 - Solar Panels
 - Existing Trees and Hedgerows
All Existing Hedges and Trees to be retained
 - Existing hedgerow to be gapped up with additional planting
 - Proposed New Hedgerow Planting
 - Proposed areas of new shrub planting
 - Proposed select standard trees - Quercus robur (oak)
 - Grass and Wildflower Meadow
 - Swale(As annotated)
 - Existing Ditch(As annotated)
 - Mammal Gate

Title : Site/Landscape Plan

Drawing No.: SW_2021-0085-SLP

Revision number	Date	Notes	Dr.	Ch.	App.
Rev1	06/06/25	Base plan	ND	JJ	JJ
Rev2	30/06/25	Hedgerows	ND	JJ	JJ
Rev3	22/07/25	Fence and gates	ND	JJ	JJ
Rev4	26/07/25	Shrub areas, inverters and track	ND	JJ	JJ
Rev5	06/08/25	Ditches and Swales	ND	JJ	JJ
Rev6	15/09/25	Hedgerows, track fence line	ND	JJ	JJ
Rev7	15/09/25	Mammal gates, trees	ND	JJ	JJ
Rev8	14/10/25	Internal fences removed	ND	JJ	JJ
Rev9	01/12/25	Tracks, Land Drains	ND	JJ	JJ

Spencers Wood Solar Farm

© Crown copyright 2022. All rights reserved. Licence number 0100031673

