


D1

Existing Plan

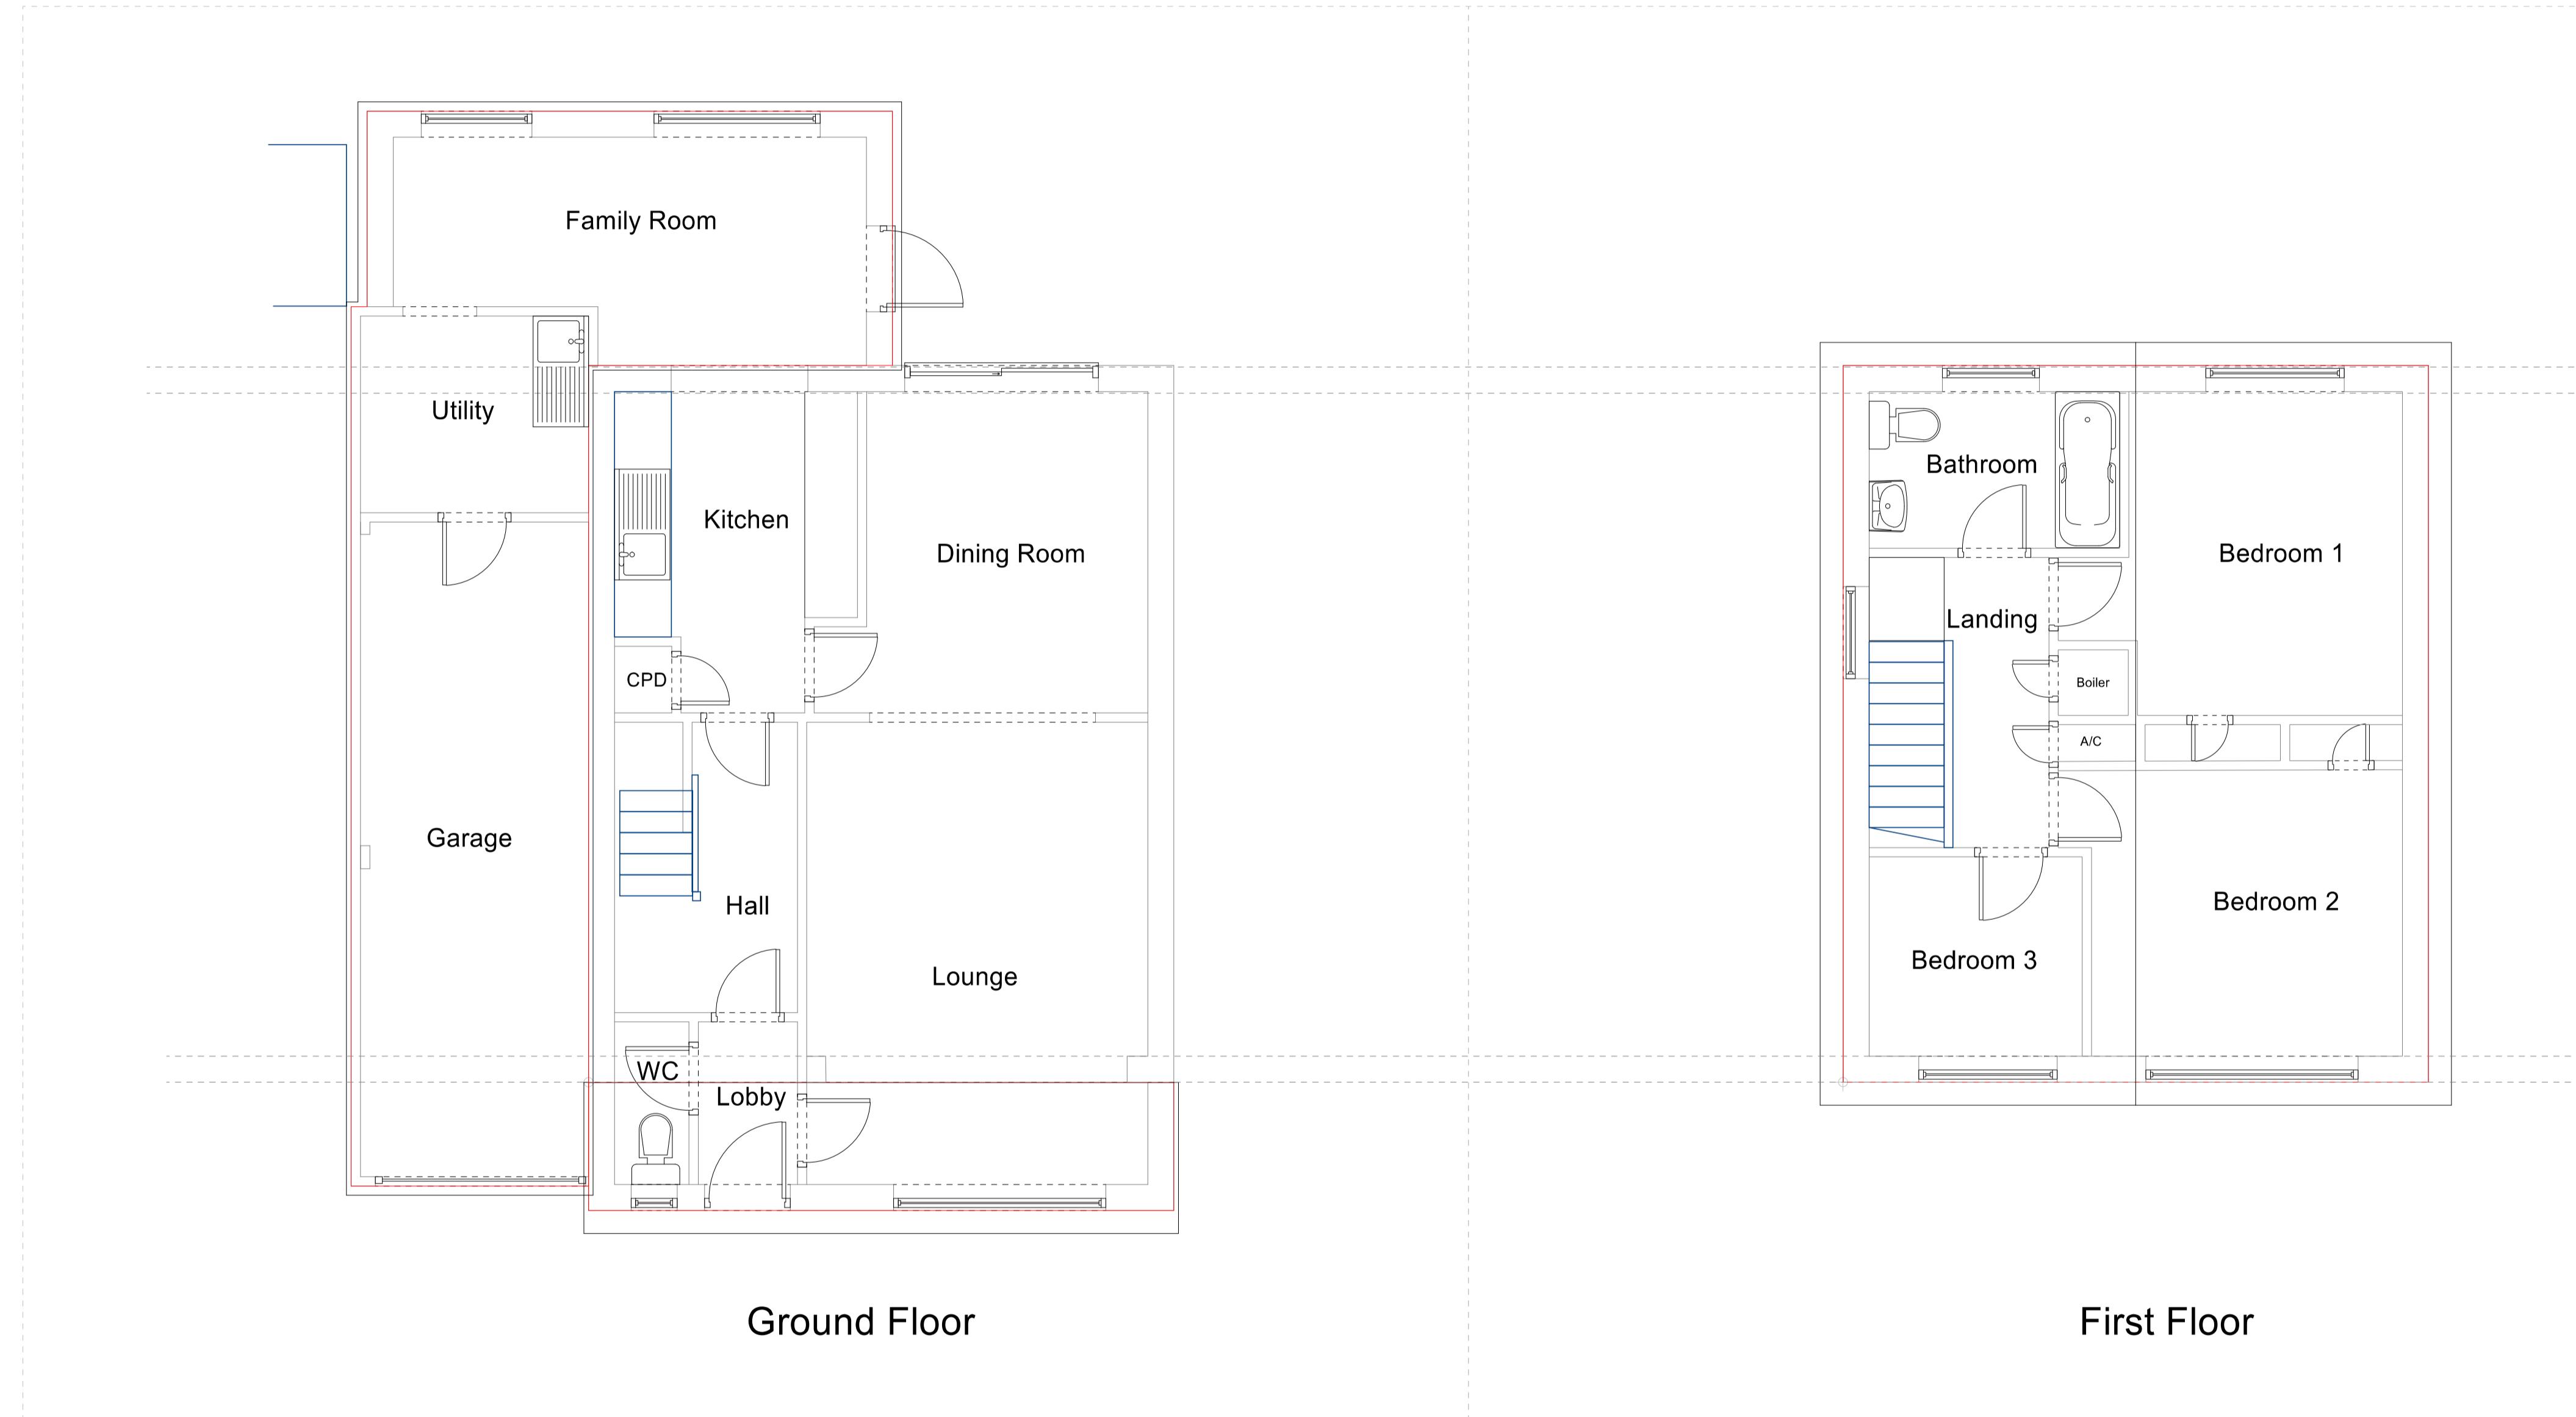

All Works Subject To Building Control All Dimensions and Roof Angles To Be Checked on Site

Page Size - A1

1: 50 @ A1

3000 mm

1000

Cantley Design

Cantley Design

Project

Extension

42 Harma Close
Wokingham
RG40 1SG

Drawing Type

Existing Plan

Client

Mr and Mrs V. Nagwekar

Drawing Number

RDO/42HC/ D1

Date

November 2025

Drawn by

Bob Owles

Scale

1:50 @ A1

Checked by

NCO

Cantley Drawing Services
20 Cantley Crescent
Wokingham
RG41 1NX
0781 803 2212