


D3pp

**FOR REVIEW**


## Proposed Plan

Notes

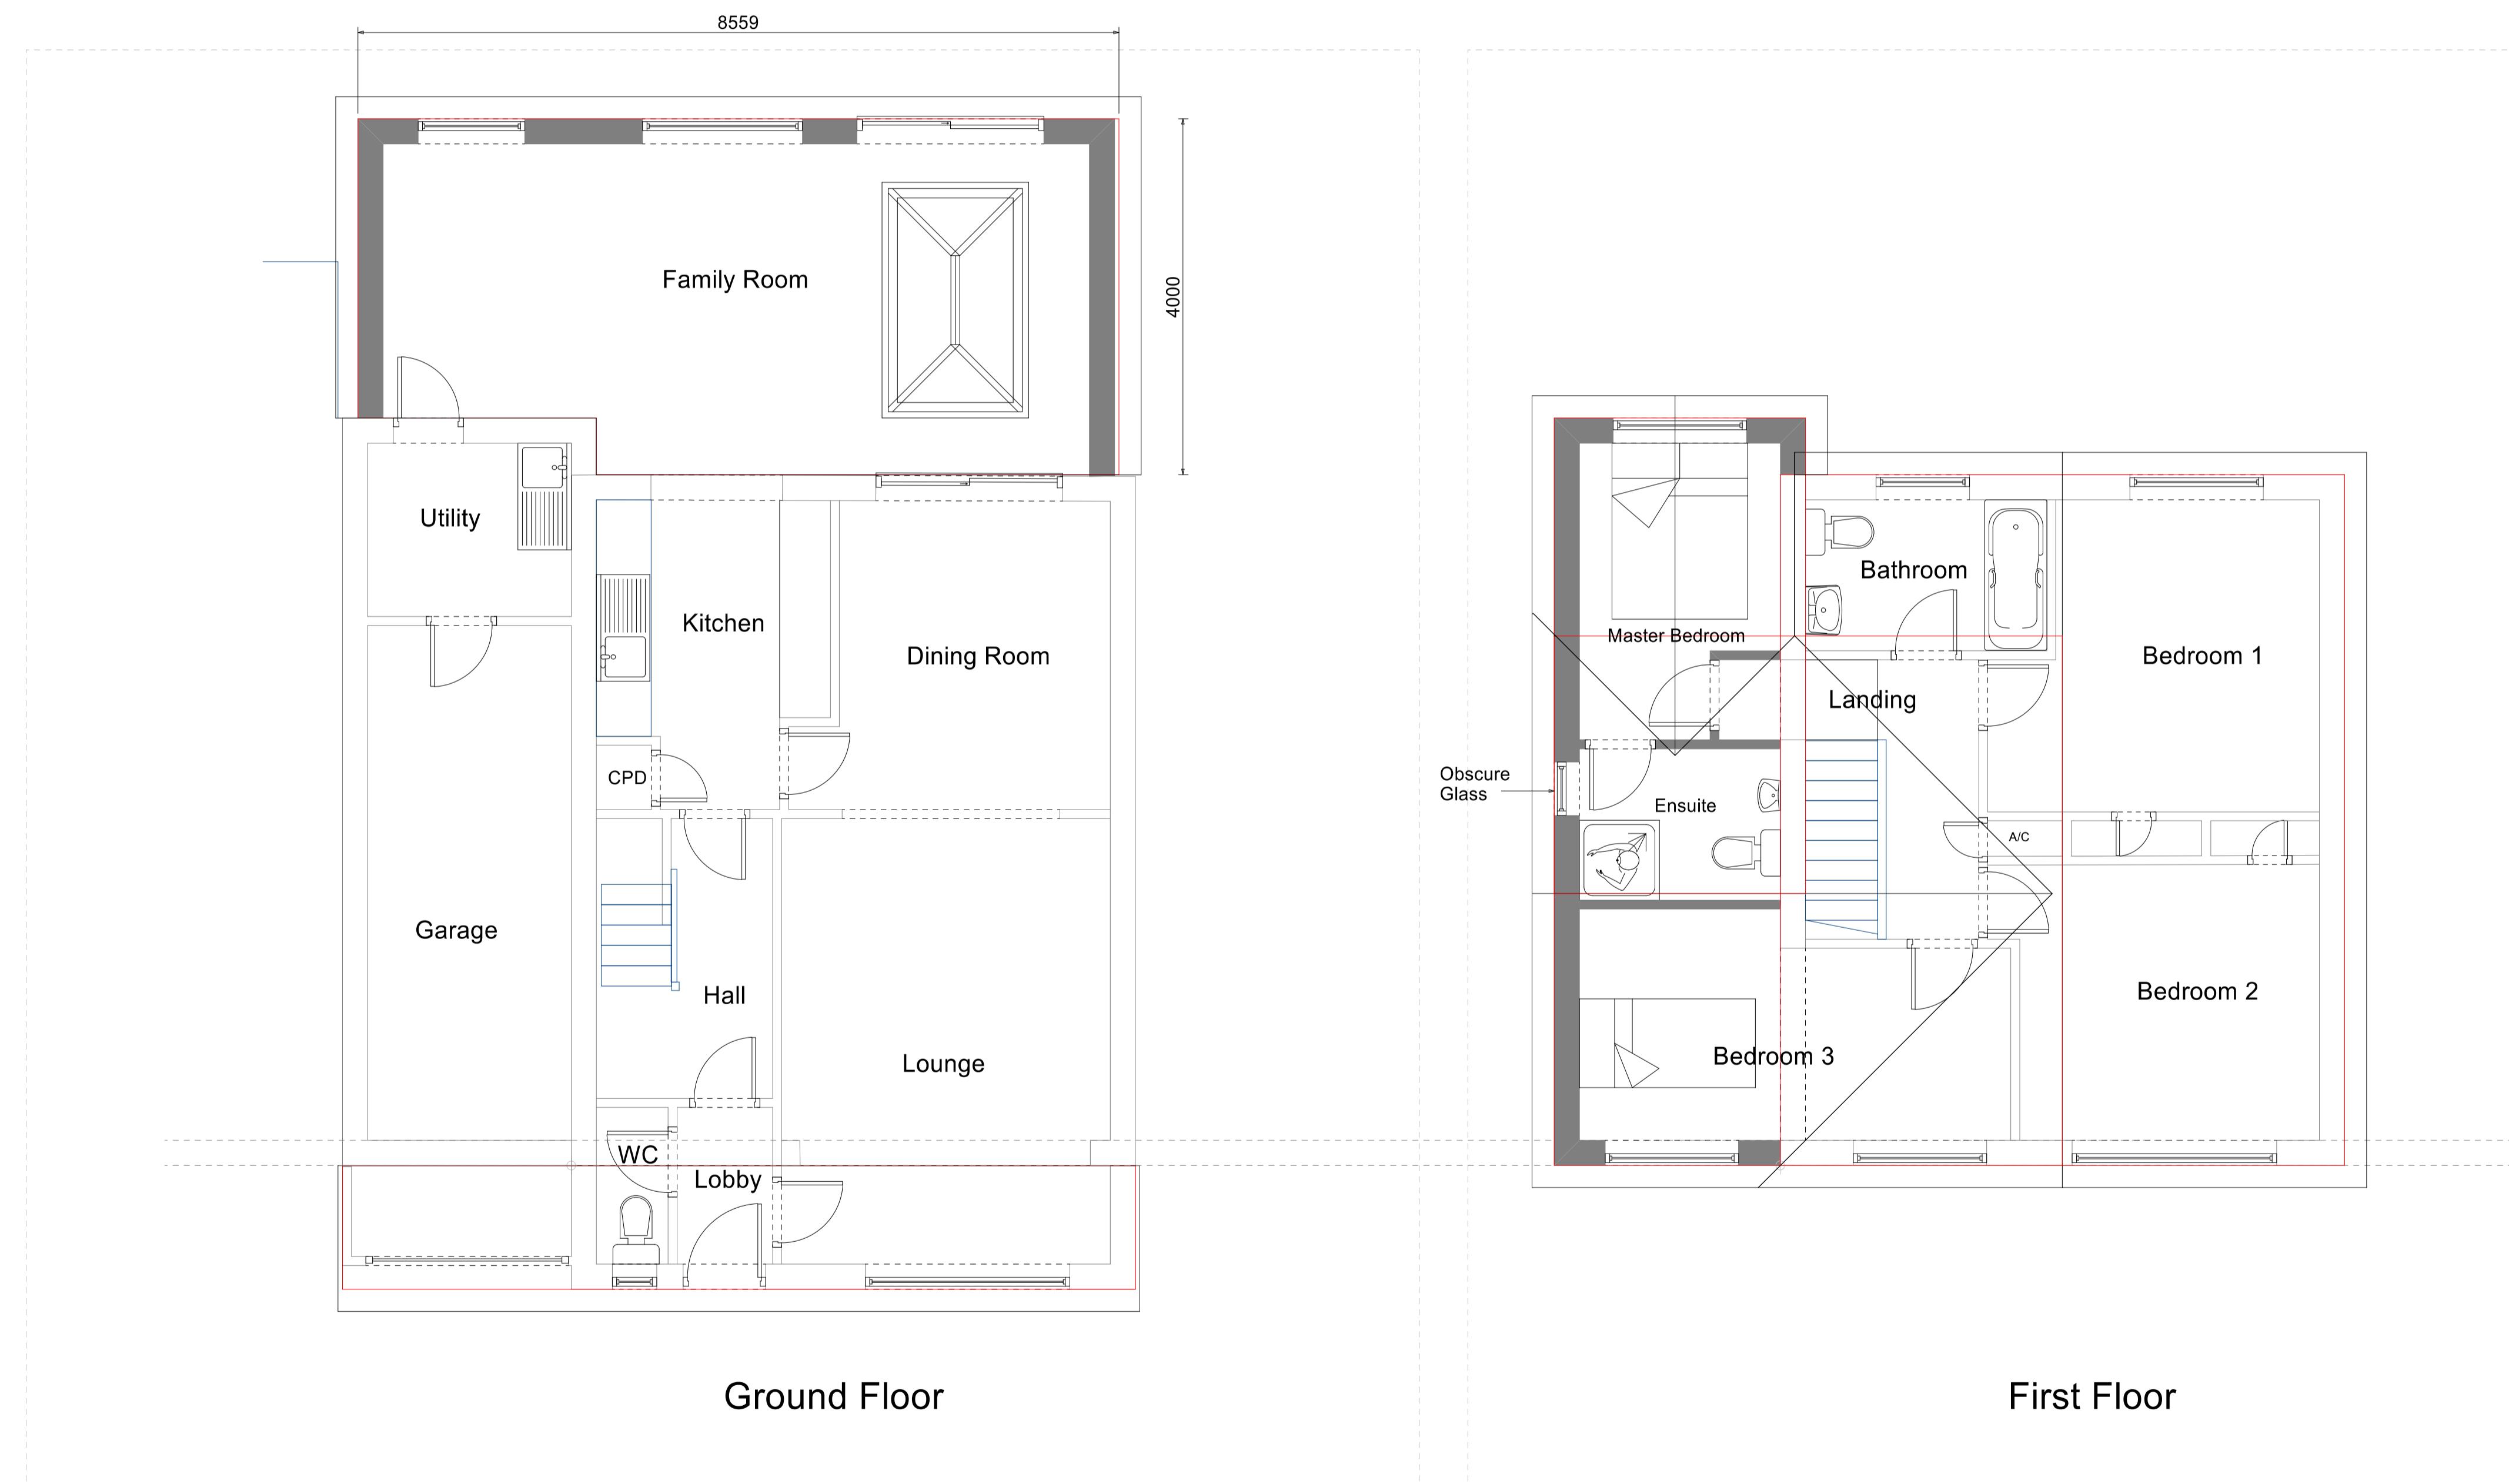

All Works Subject To Building Control All Dimensions and Roof Angles To Be Checked on Site

Page Size - A1  
1: 50 @ A1

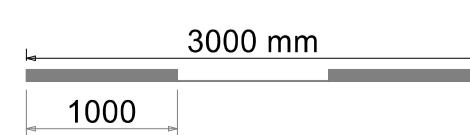

Cantley Design

Cantley Design

Project  
**Extension**  
42 Harma Close  
Wokingham  
RG40 1SG

Drawing Type  
Proposed Plan

Client  
Mr and Mrs V. Nagwekar

Drawing Number  
RDO/42HC/ D3

Date  
November 2025  
Drawn by  
Bob Owles

Scale  
1:50 @ A1

Checked by  
NCO

Cantley Drawing Services  
20 Cantley Crescent  
Wokingham  
RG41 1NX  
0781 803 2212