
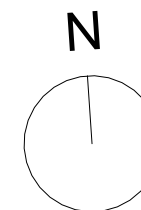


Figured dimensions only are to be taken from this drawing. All dimensions are to be checked on site before any work is put in hand.

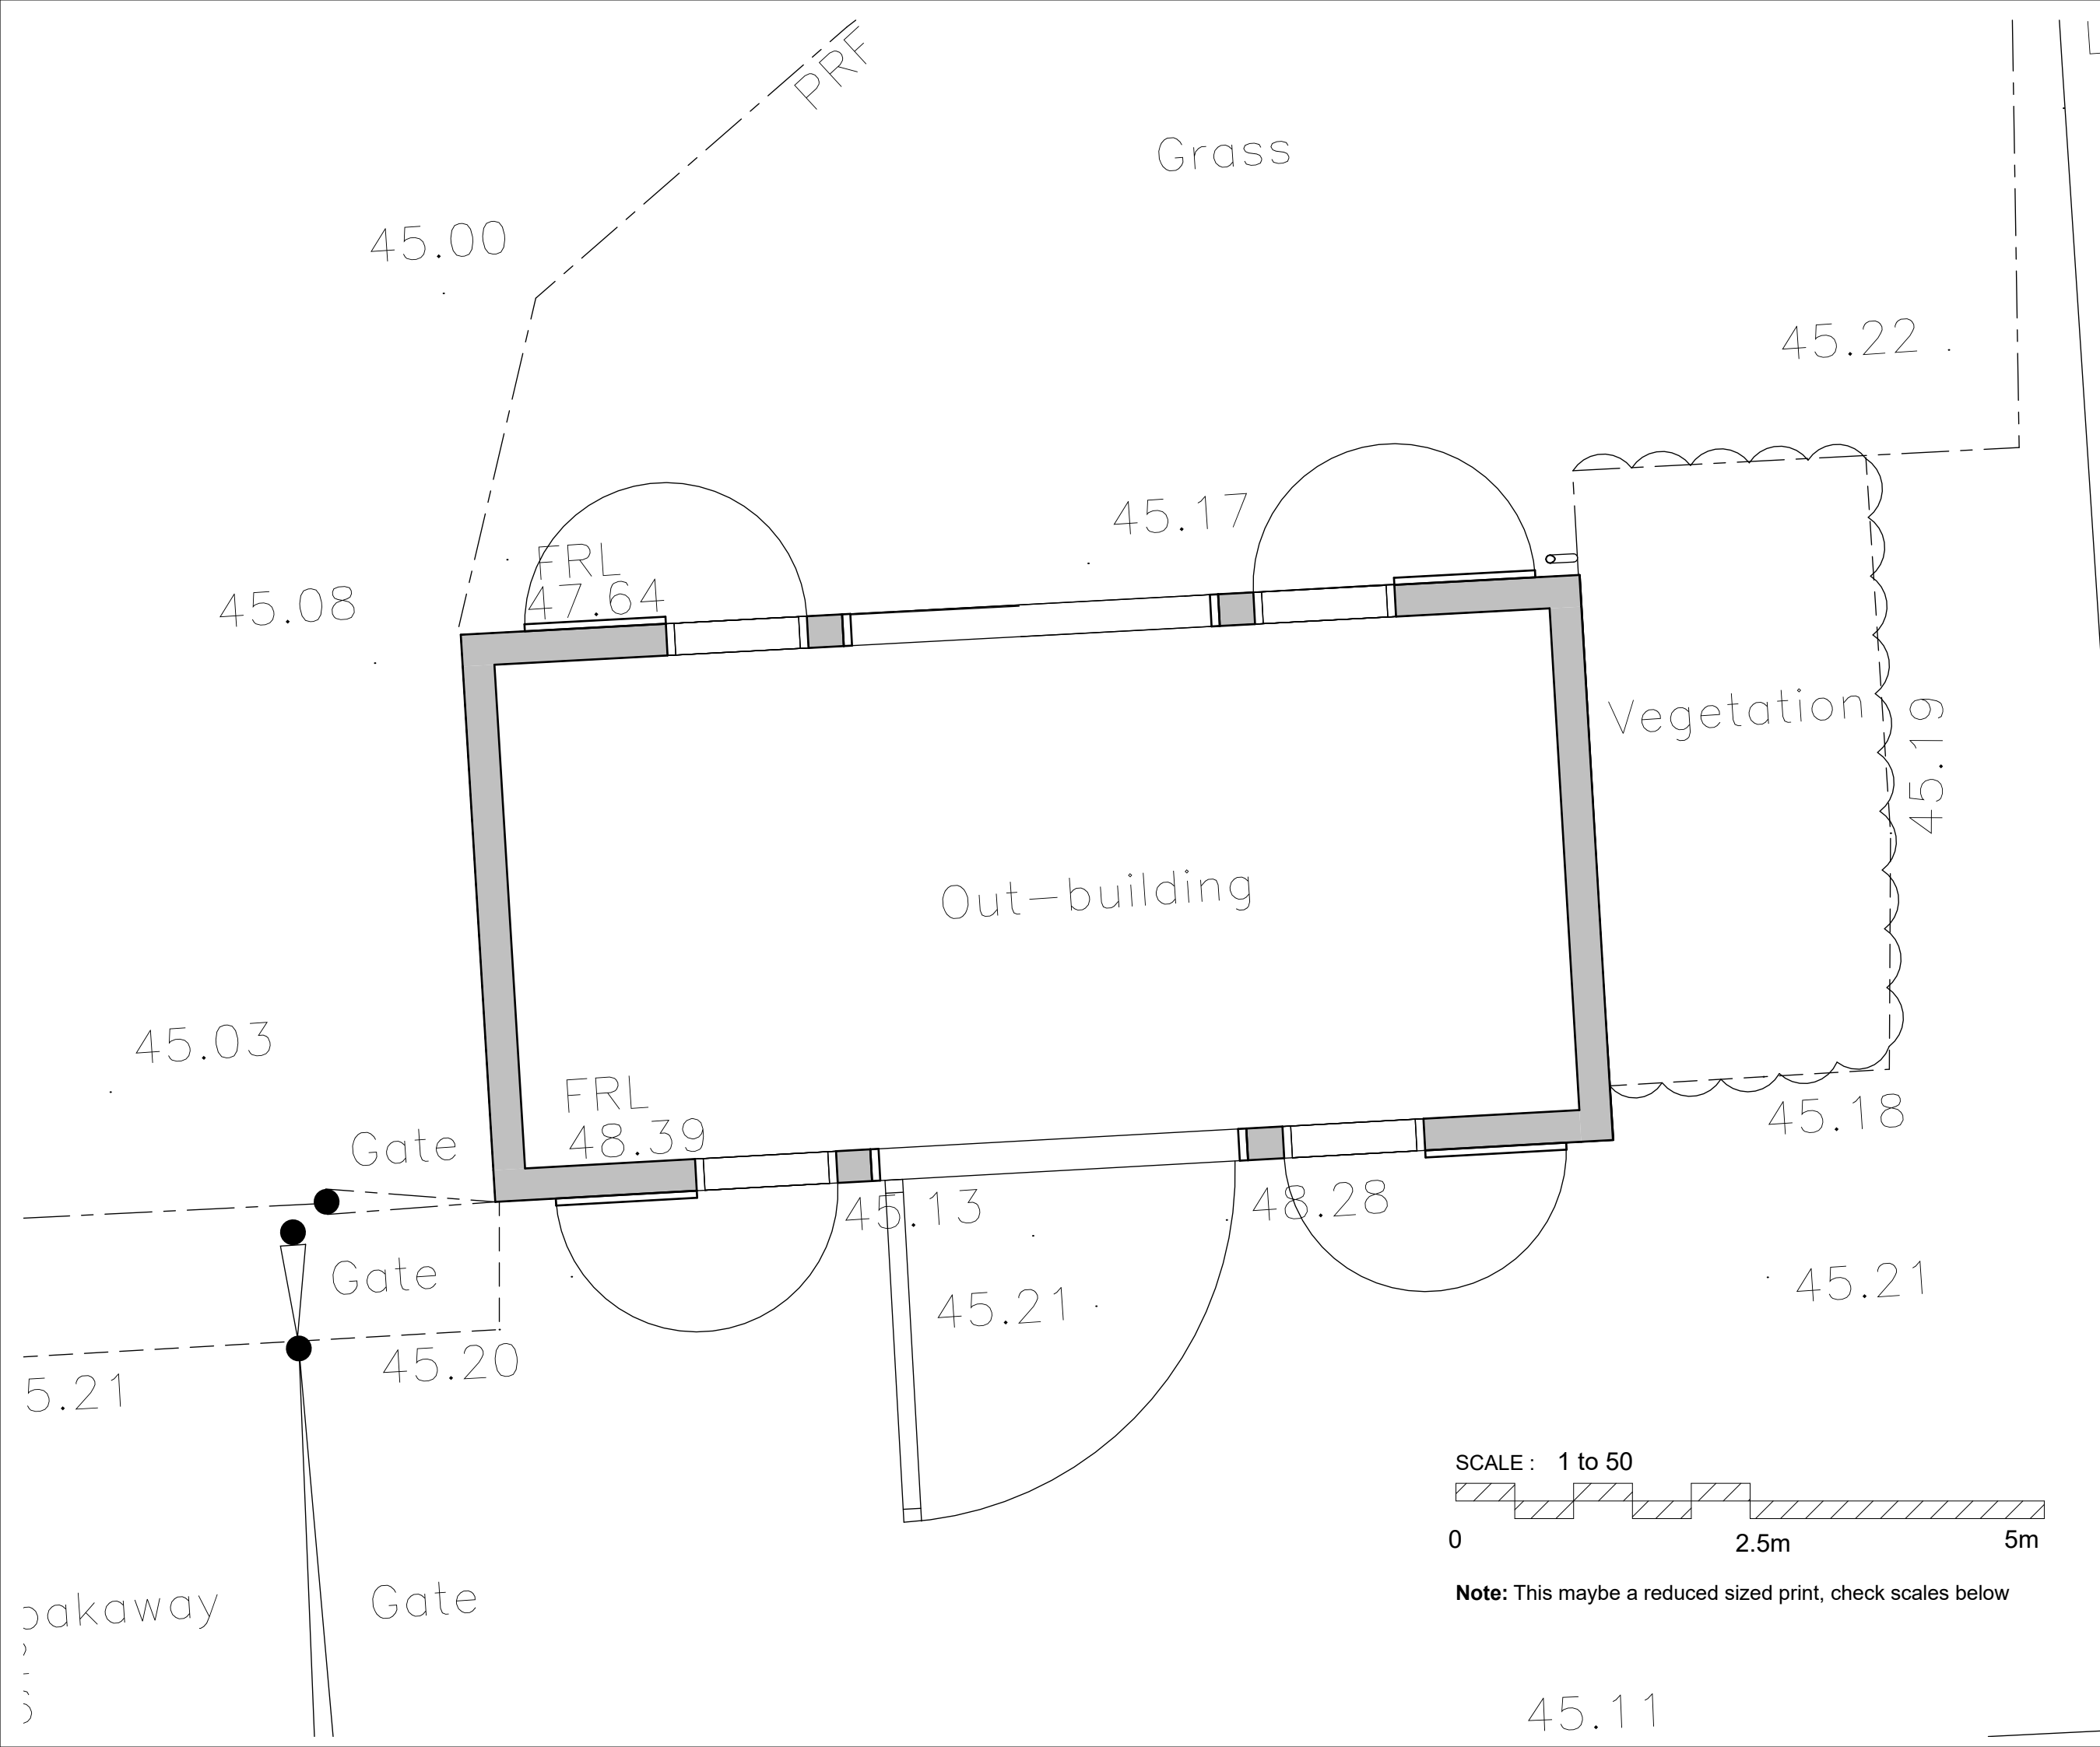

Revision	Description	Drawn	Date	Checked
----------	-------------	-------	------	---------

---

Client's Name \_\_\_\_\_

Mr & Mrs Close

---

Job Title \_\_\_\_\_

Job Title  
Riseley Farm, Part Lane,  
Swallowfield, RG7 1TB

Drawing Title

## Proposed Small Barn Plan

---

Scale

Scale  
1 : 50 @A3


Job No \_\_\_\_\_ Drawing No \_\_\_\_\_

2198 P21

Status	Rev
--------	-----

**HERITAGE  
FUSION**  
CONSERVING THE PAST,  
INSPIRING THE FUTURE

SCALE: 1 to 50

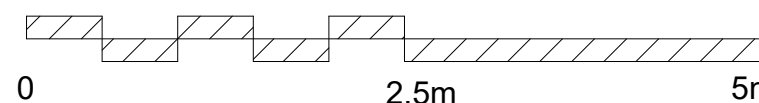

**Note:** This maybe a reduced sized print, check scales below

45.11