
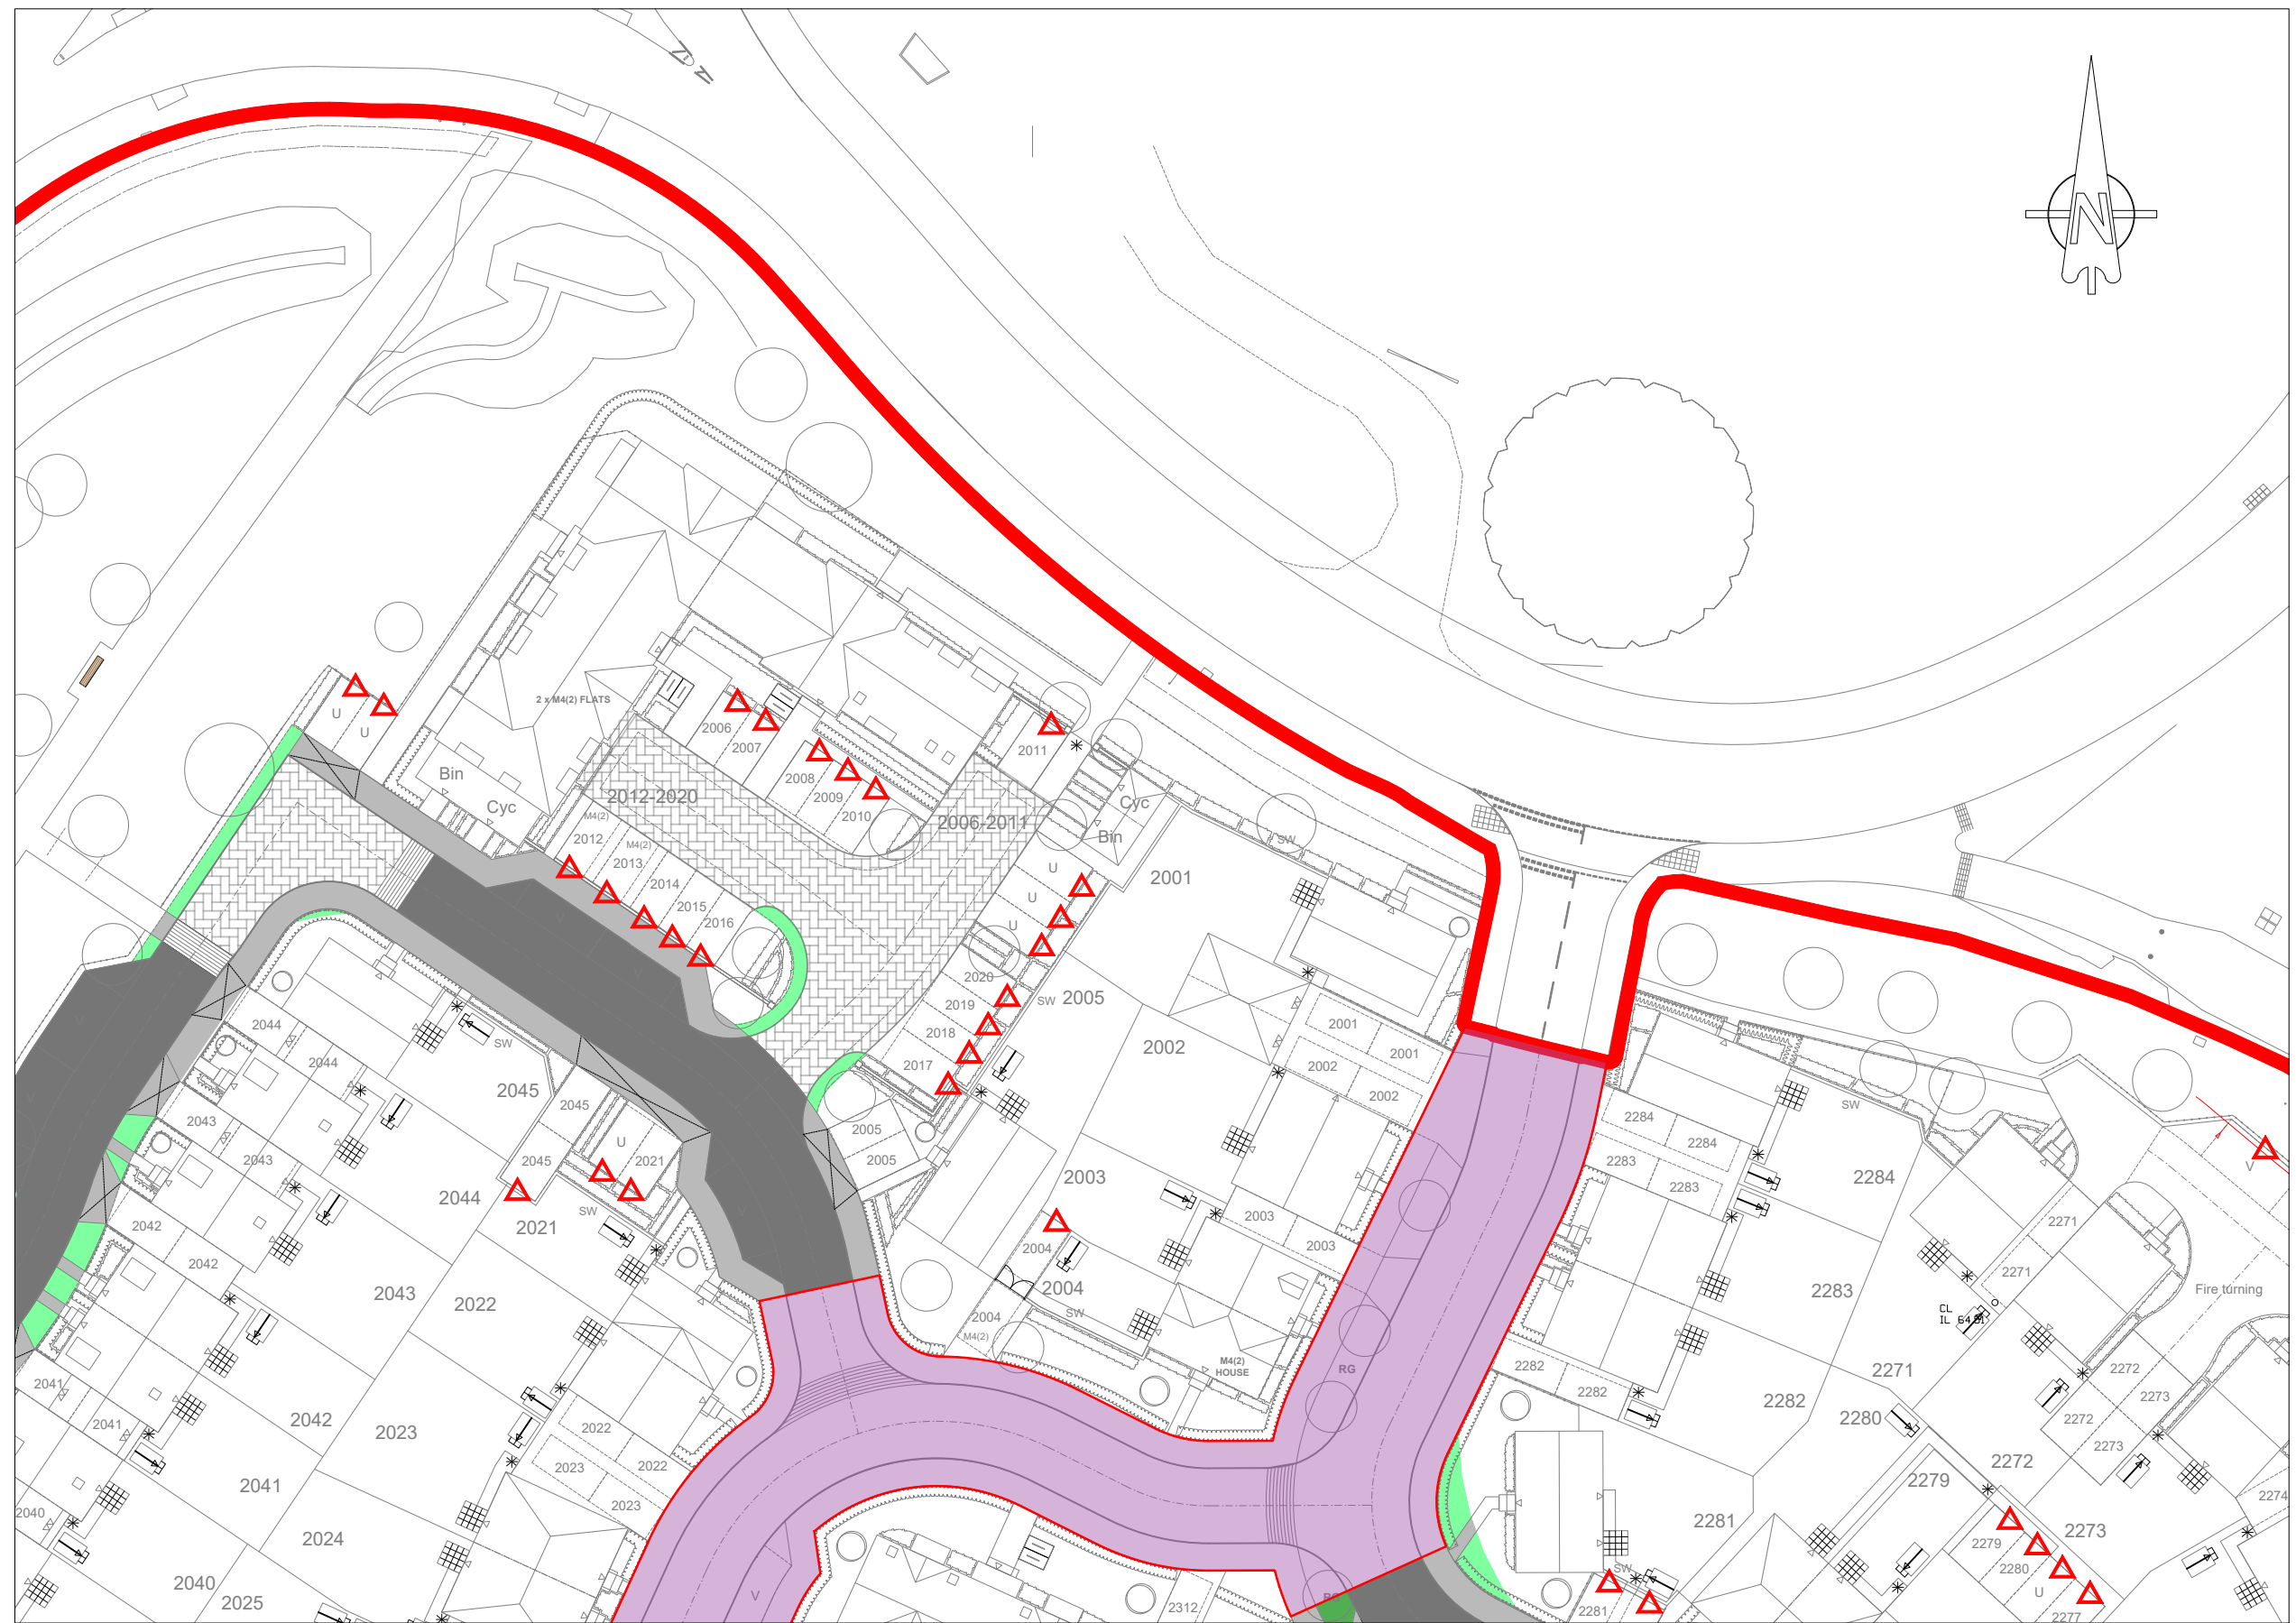


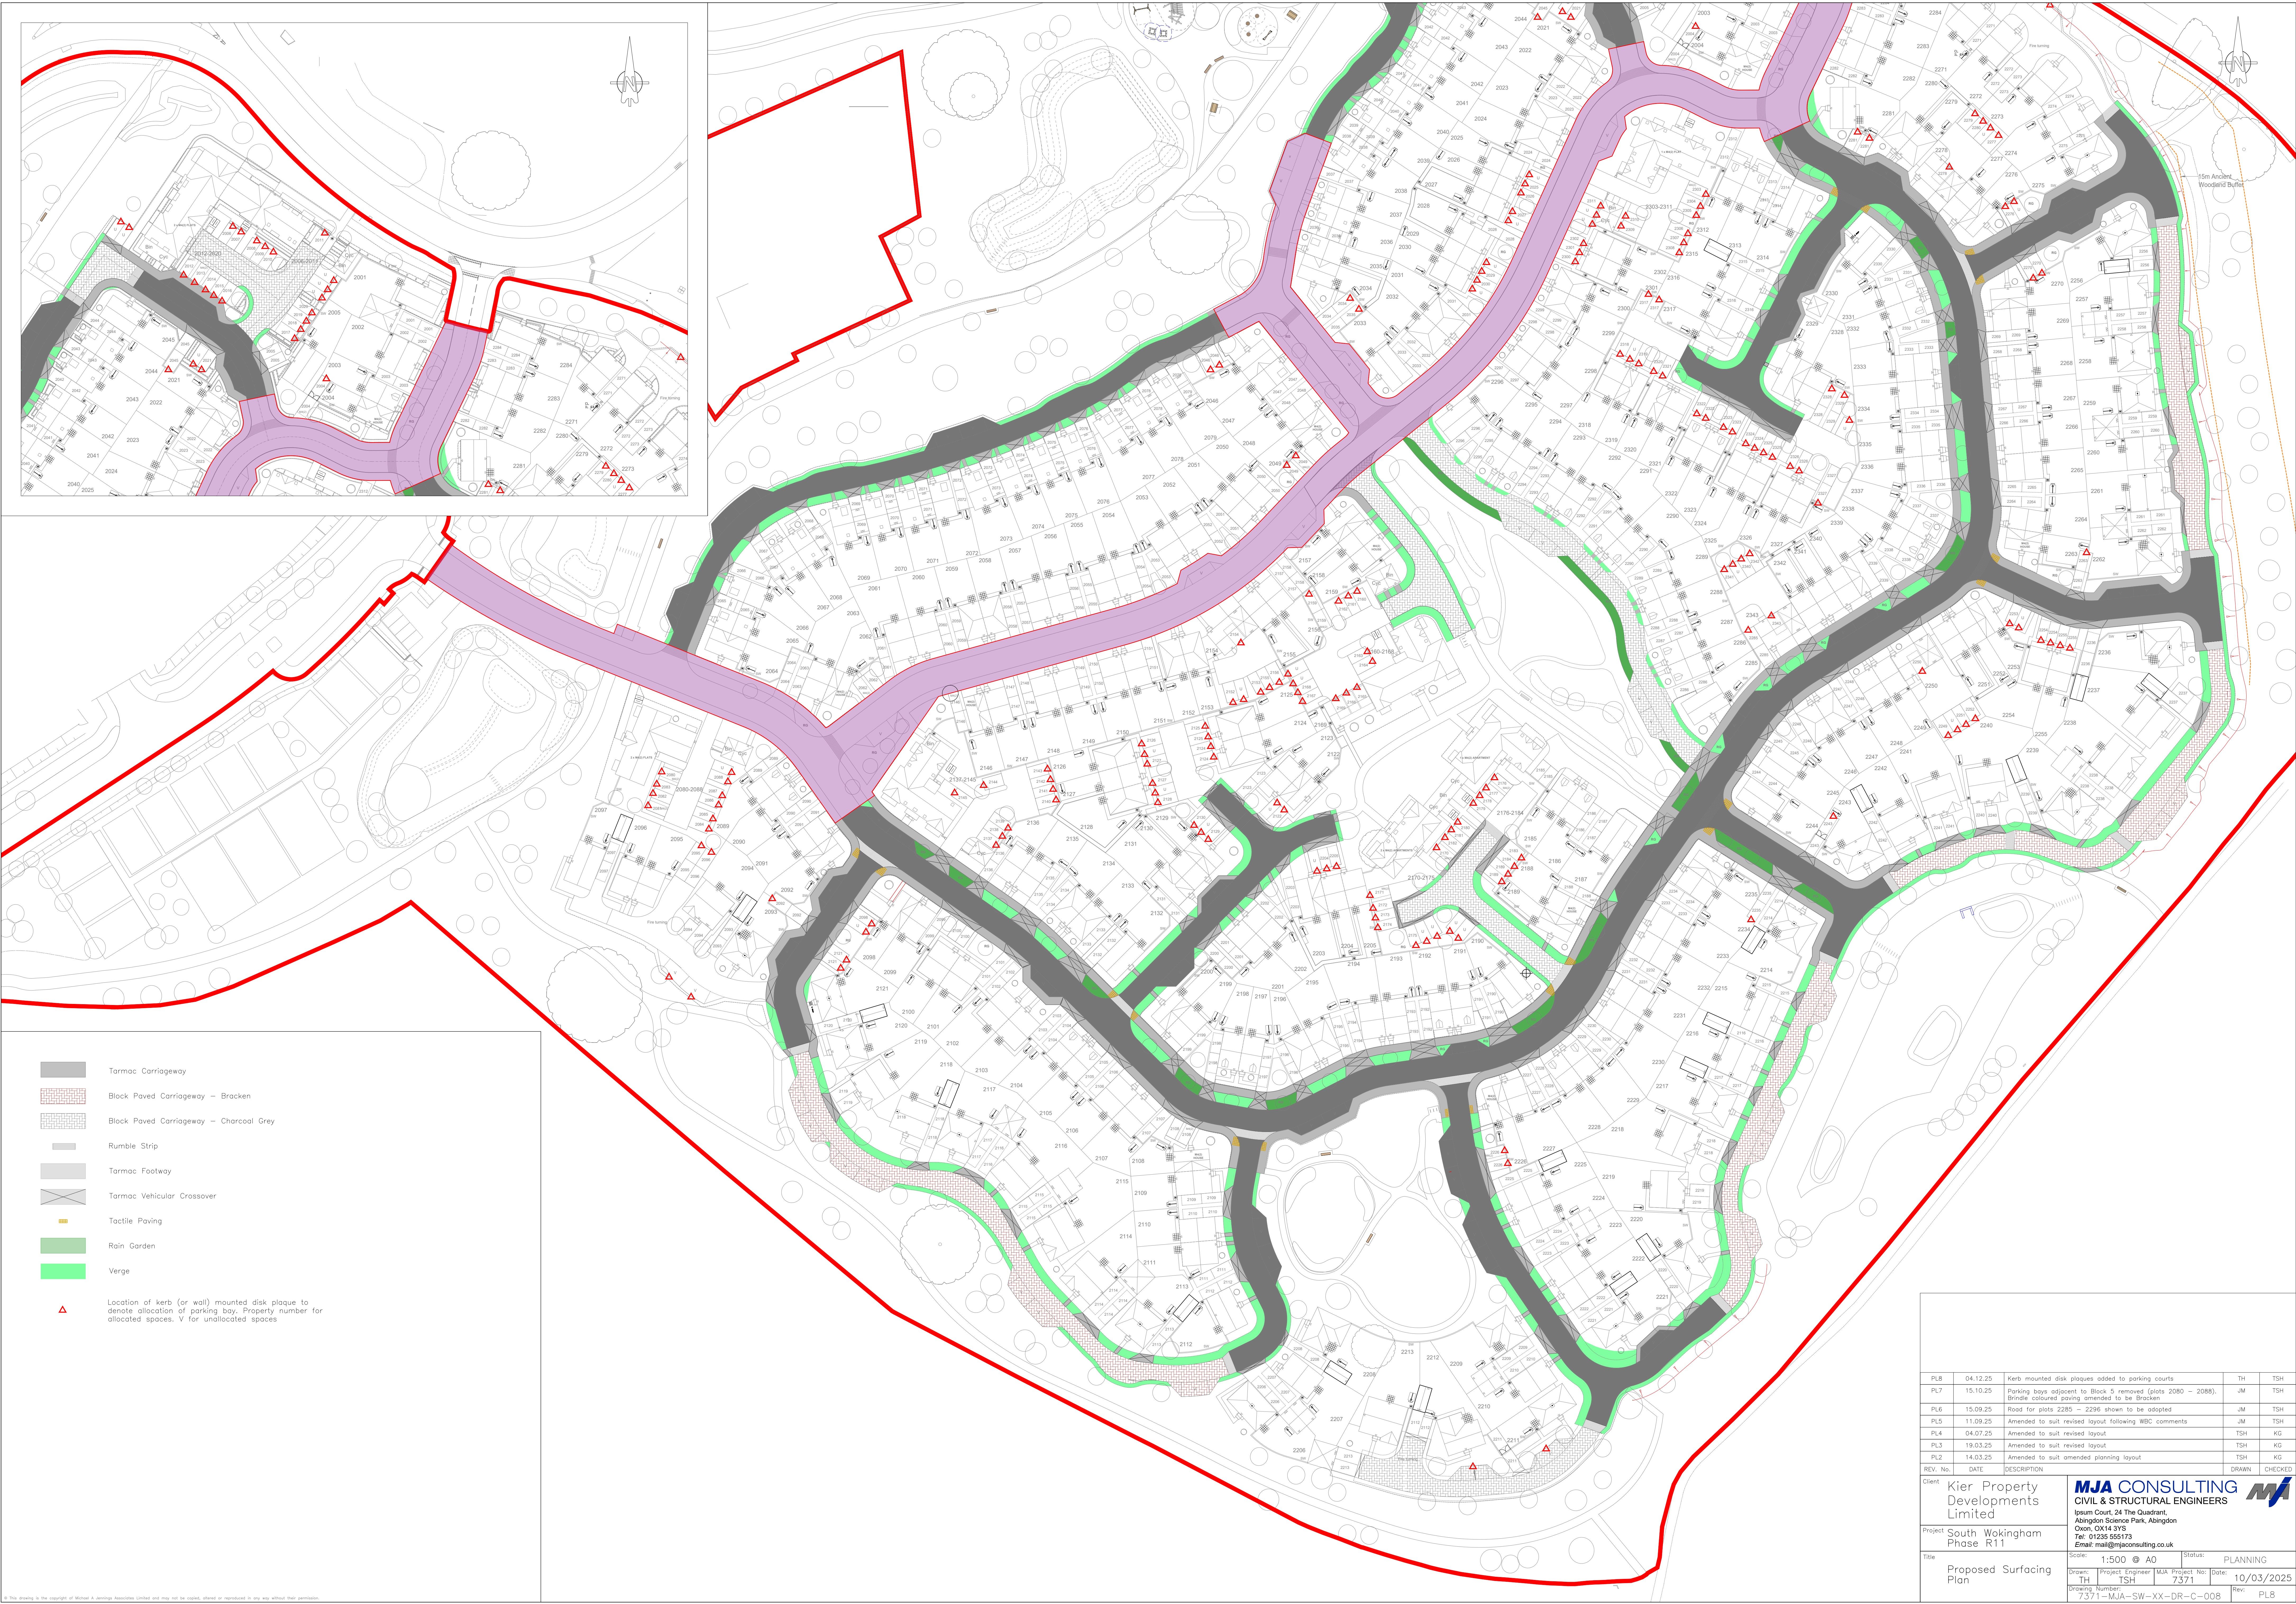

- Tarmac Carriageway
- Black Paved Carriageway – Bracken
- Black Paved Carriageway – Charcoal Grey
- Rumble Strip
- Tarmac Footway
- Tarmac Vehicular Crossover
- Tactile Paving
- Rain Garden
- Verge
- Location of kerb (or wall) mounted disk plaque to denote allocation of parking bay. Property number for allocated spaces. V for unallocated spaces

PL8	04.12.25	Kerb mounted disk plaques added to parking courts	TH	TSH
PL7	15.10.25	Parking bays adjacent to Block 5 removed (plots 2080 – 2086). Brindle coloured paving amended to be Bracken	JM	TSH
PL6	15.09.25	Road for plots 2285 – 2296 shown to be adopted	JM	TSH
PL5	11.09.25	Amended to suit revised layout following WBC comments	JM	TSH
PL4	04.07.25	Amended to suit revised layout	TSH	KG
PL3	19.03.25	Amended to suit revised layout	TSH	KG
PL2	14.03.25	Amended to suit amended planning layout	TSH	KG
REV. No.	DATE	DESCRIPTION	DRAWN	CHECKED
Client	Kier Property Developments Limited			
Project	South Wokingham Phase R11			
Title	Proposed Surfacing Plan			
Scale:	1:500	© A0	Status:	PLANNING
Drawn:	TH	Project Engineer:	MJA Project No:	7371
Drawing Number:	7371-MJA-SW-XX-DR-C-008	Date:	10/03/2025	Rev:
				PL8

MJA CONSULTING
CIVIL & STRUCTURAL ENGINEERS
Ipsium Court, 24 The Quadrant,
Abingdon Science Park, Abingdon
Oxon, OX14 3YB
Tel: 01235 555173
Email: mail@mjaconsulting.co.uk