


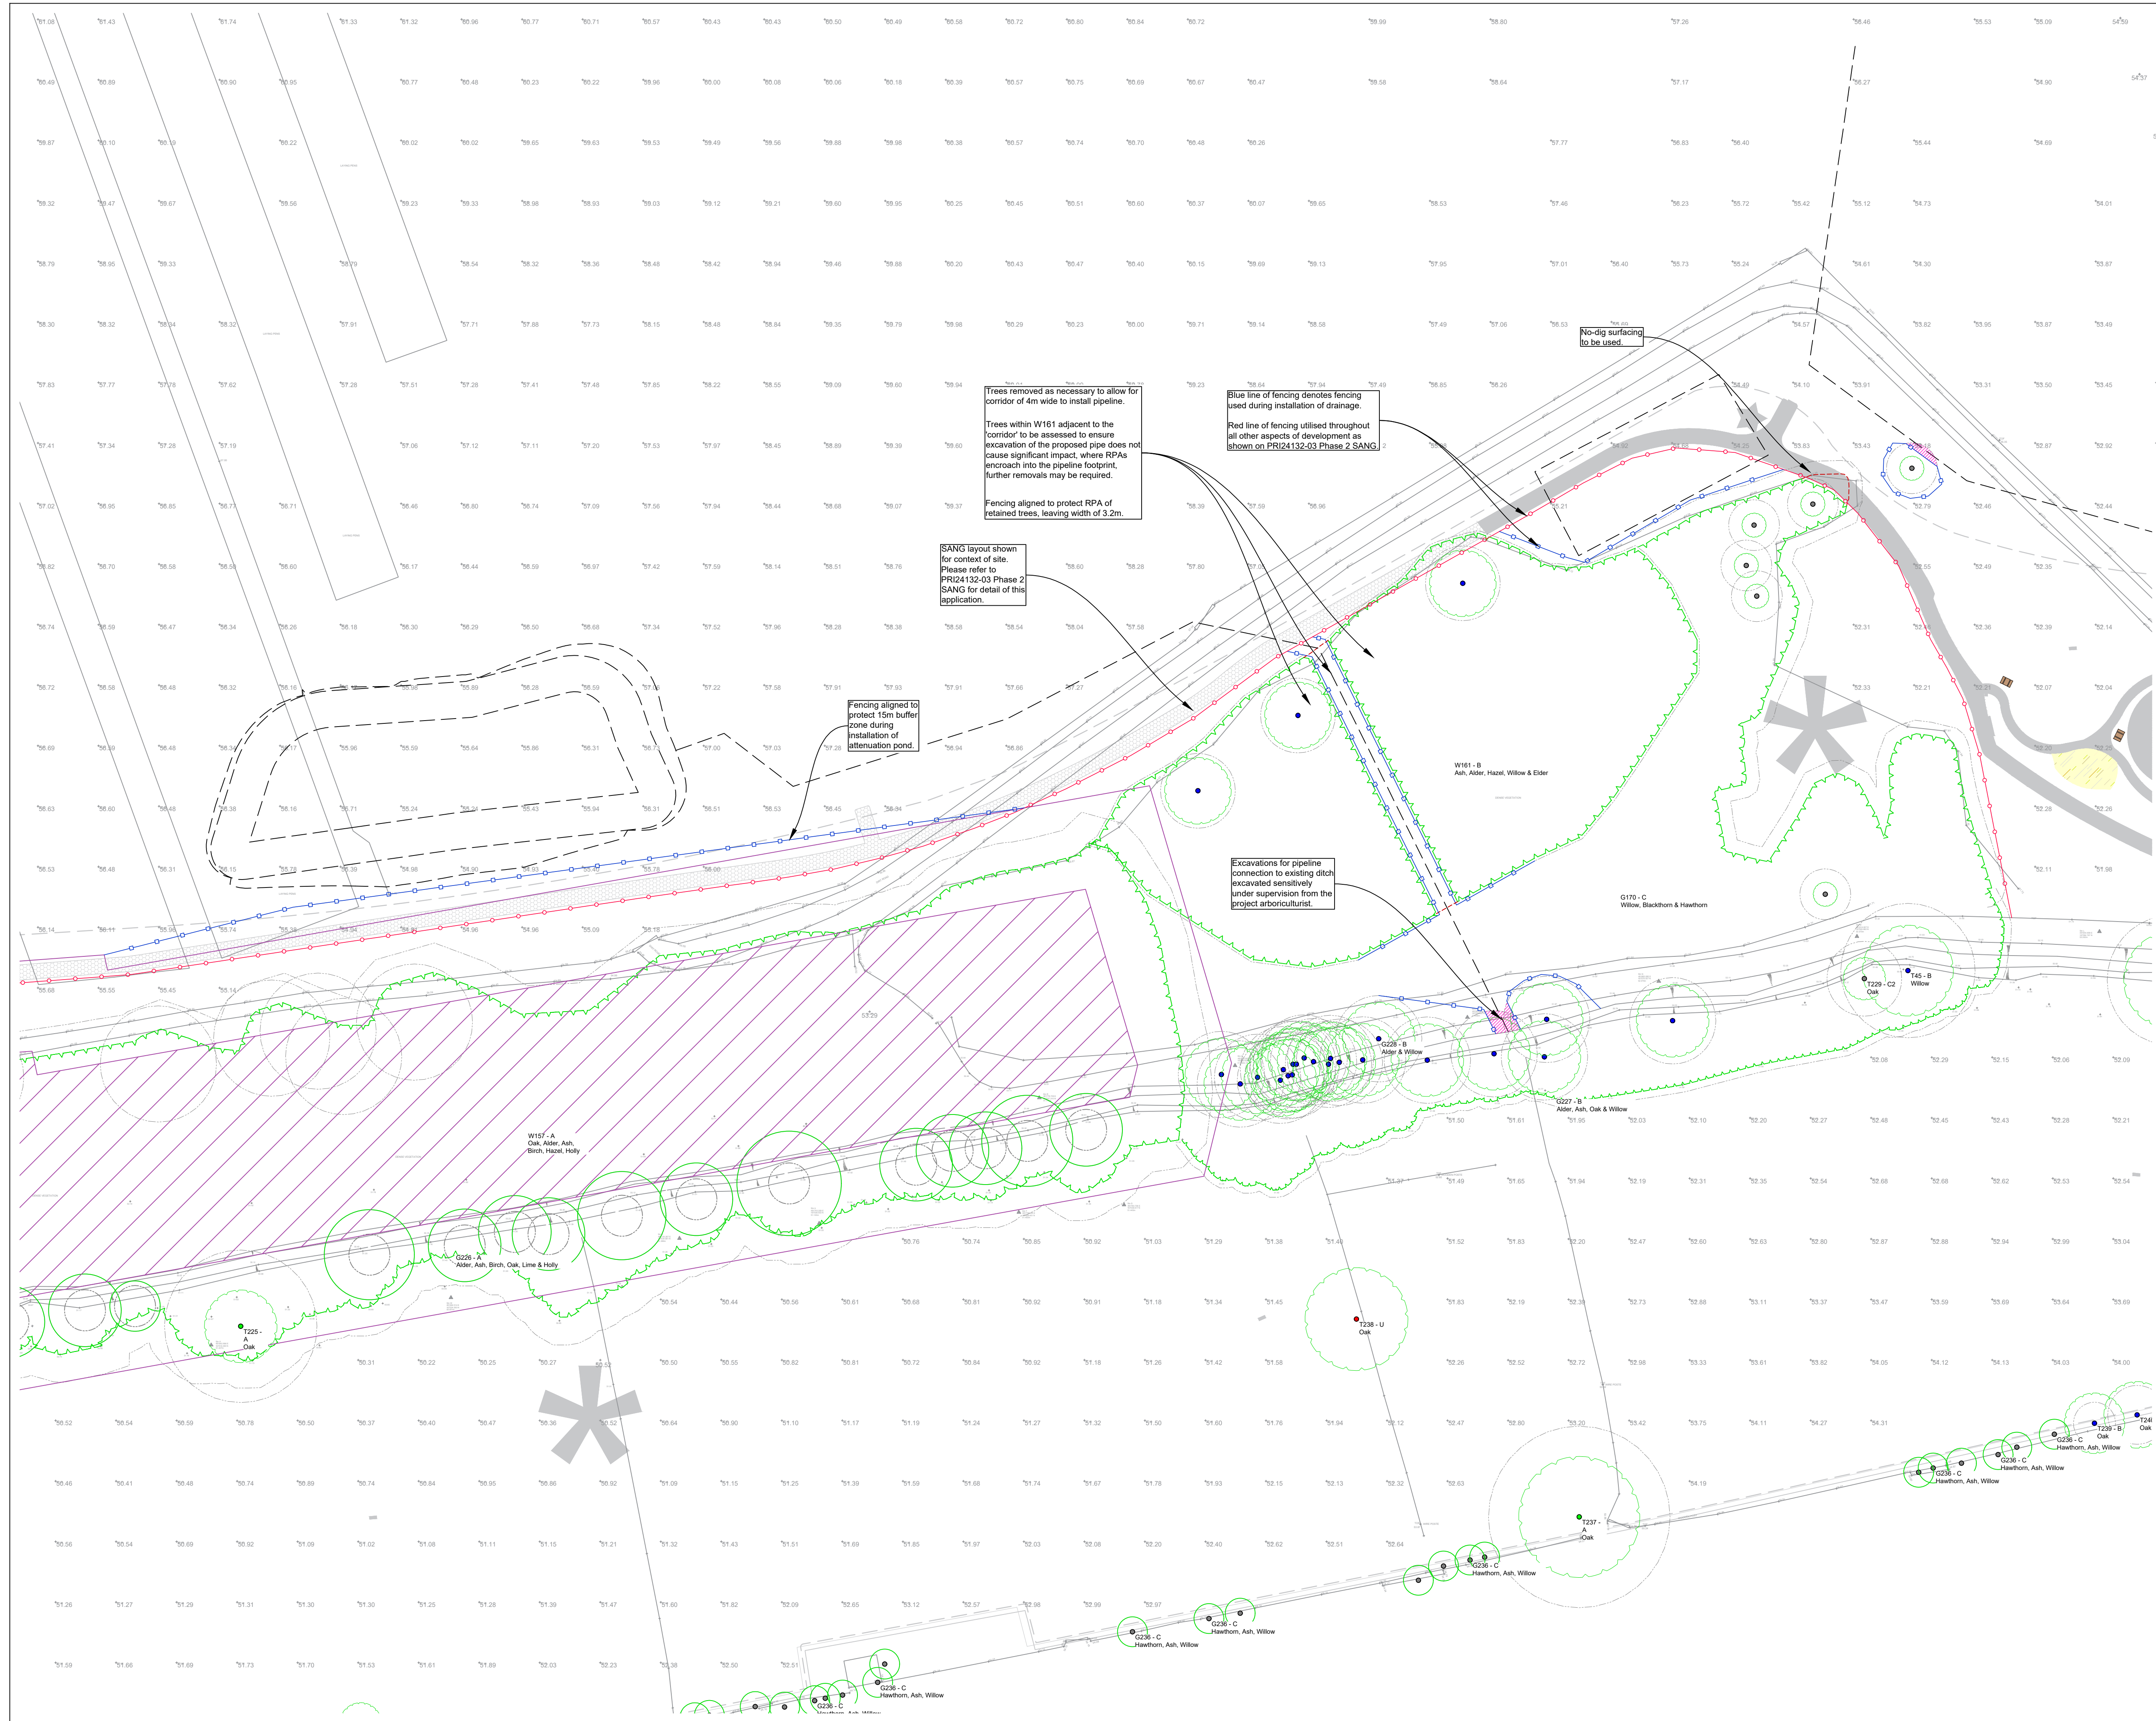

ABOVE-GROUND STABILIZING SYSTEMS

a) Stabilizer stud with base plate secured with ground pins

FENCING POSITION FOR SANG APPLICATION
Fencing location as shown on the Tree Protection Plan ref: PR24132-03 Phase 2 SANG.SENSITIVE EXCAVATION
The required excavation is within retained RPA. To reduce impacts to underlying roots the excavation is to be conducted in a sensitive manner, either by use of hand-tools and air-spade where feasible or through use of an excavator with a toothless bucket and under direct supervision.ANCIENT SEMI NATURAL WOODLAND (ASNN)
Hatching shows area designated as Ancient Semi Natural Woodland (ASNN) as such a 15 metre buffer is shown surrounding the woodland.

TREE TO BE RETAINED

HEDGE/GROUP CANOPY TO BE REDUCED
Hedge/group to be trimmed back from the red dashed line to the green line as indicated.A CATEGORY TREE
B CATEGORY TREE
C CATEGORY TREE
U CATEGORY TREE

ROOT PROTECTION AREA (RPA) FOR RETAINED TREES

The original of this drawing was produced in colour- a monochrome copy should not be relied upon.

0 5 10 15 20 25m

Rev Date Details Drawn

ACD
ENVIRONMENTAL

HEAD OFFICE
Rodbourne Rail Business Centre, Grange Lane,
Malmesbury, SN16 0ES
Tel: 01666 825646Unit 7, Godalming Business Centre, Woolsack Way
Godalming, GU7 1XW
Tel: 01483 425714Suite 6, Crescent House, Yonge Close,
Eastleigh, SO50 9SX
Tel: 02382 026300email: mail@acdenv.co.uk
www.acdenvironmental.co.ukCopyright of ACD. All rights described in Chapter IV of the Copyright, Designs and
Patents Act 1988 have been generally asserted. 2015. Copyright of this plan remains
with ACD until all fees have been paid in full.scheme: South Wokingham
Phase 2 - SANGclient: Miller Homes & Kier
Ventures Ltd

drawing: Tree Protection Plan

date: 28/08/2025

scale: 1:500@A1

dwg no: PR24132-03 Phase 2B
Pipeline

Sheet 1 of 2

drawn: WTW checked: HEP



Sheet 2 of 2
drawn: WTW/ checked: HED