
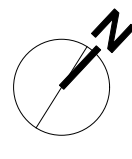
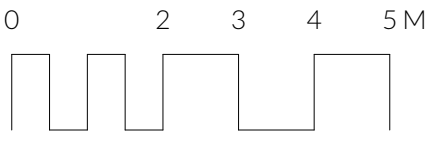


Lime Trees, Twyford
Design Concepts
Dwg 1163_02h

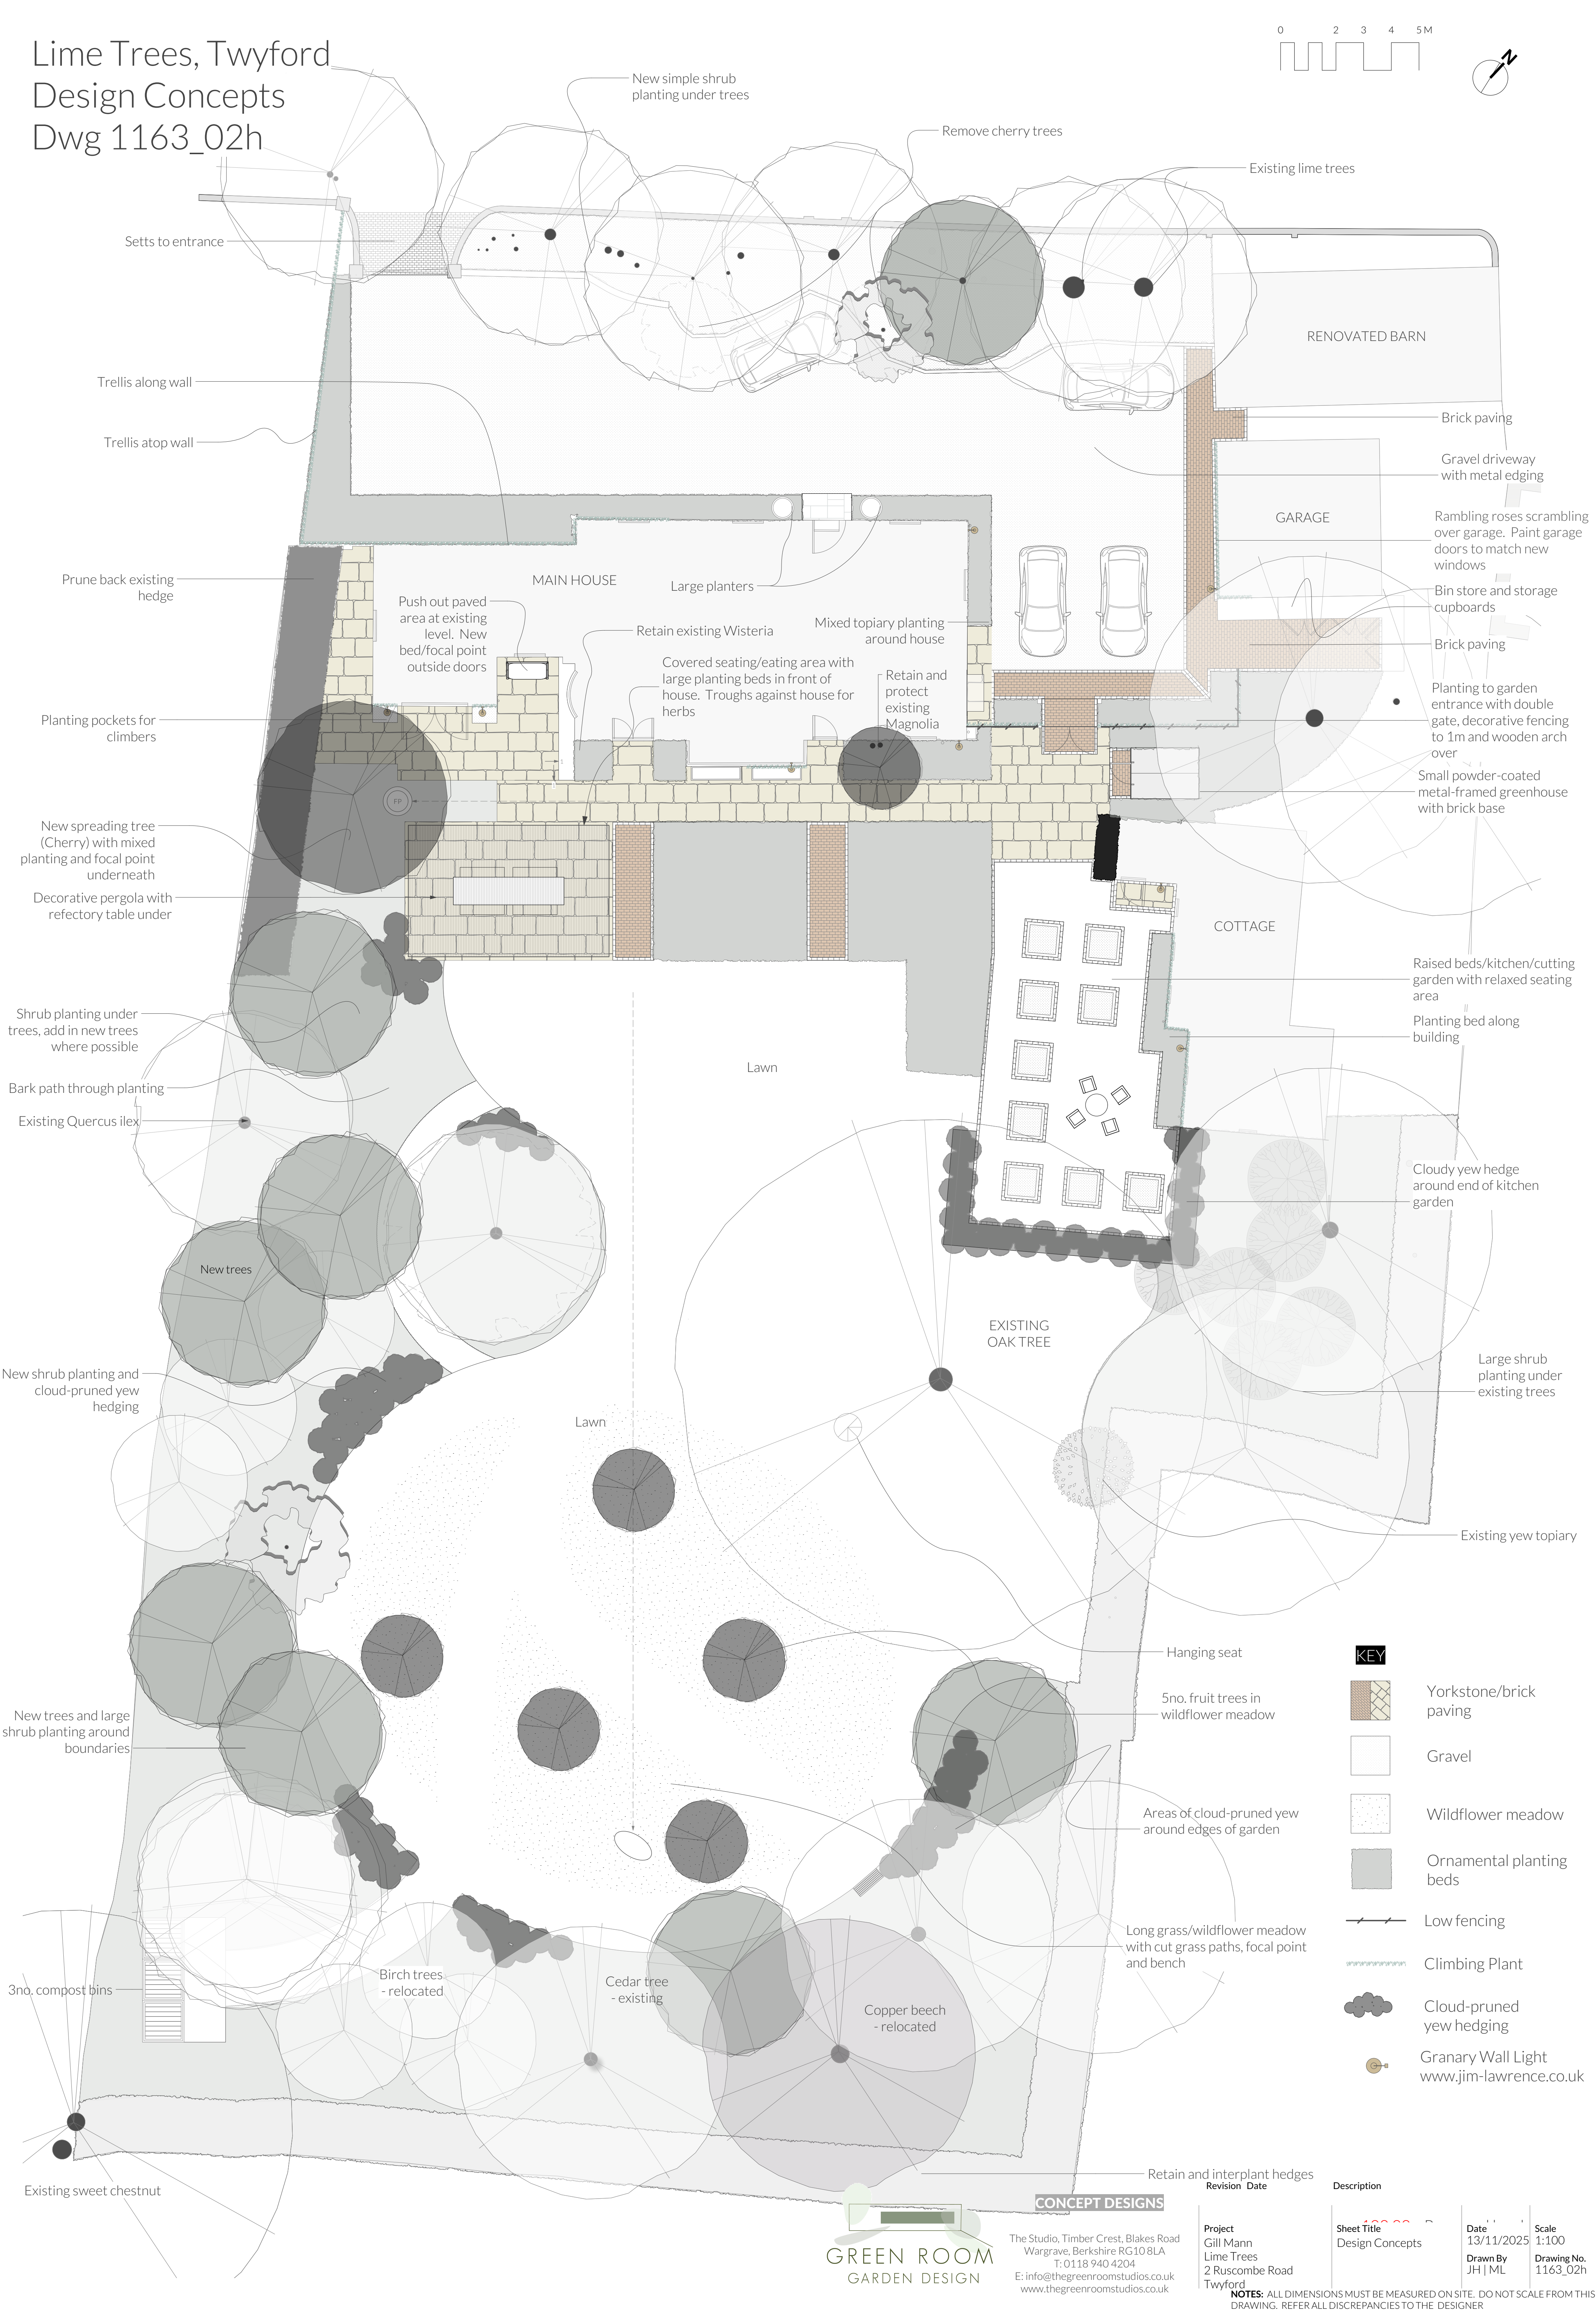

KEY

- Yorkstone/brick paving
- Gravel
- Wildflower meadow
- Ornamental planting beds
- Low fencing
- Climbing Plant
- Cloud-pruned yew hedging
- Granary Wall Light www.jim-lawrence.co.uk

CONCEPT DESIGNS

The Studio, Timber Crest, Blakes Road
Wargrave, Berkshire RG10 8LA
T: 0118 940 4204
E: info@thegreenroomstudios.co.uk
www.thegreenroomstudios.co.uk

Project
Gill Mann
Lime Trees
2 Ruscombe Road
Twyford

Revision	Date	Description
1	13/11/2025	Design Concepts
2		
3		
4		
5		

Sheet Title Design Concepts	Date 13/11/2025	Scale 1:100
Drawn By JH ML		Drawing No. 1163_02h

NOTES: ALL DIMENSIONS MUST BE MEASURED ON SITE. DO NOT SCALE FROM THIS DRAWING. REFER ALL DISCREPANCIES TO THE DESIGNER.