



Lime Trees, Twyford
Pergola - option 1
Dwg 1163_07




End details

OPTION 1

1 Plan view

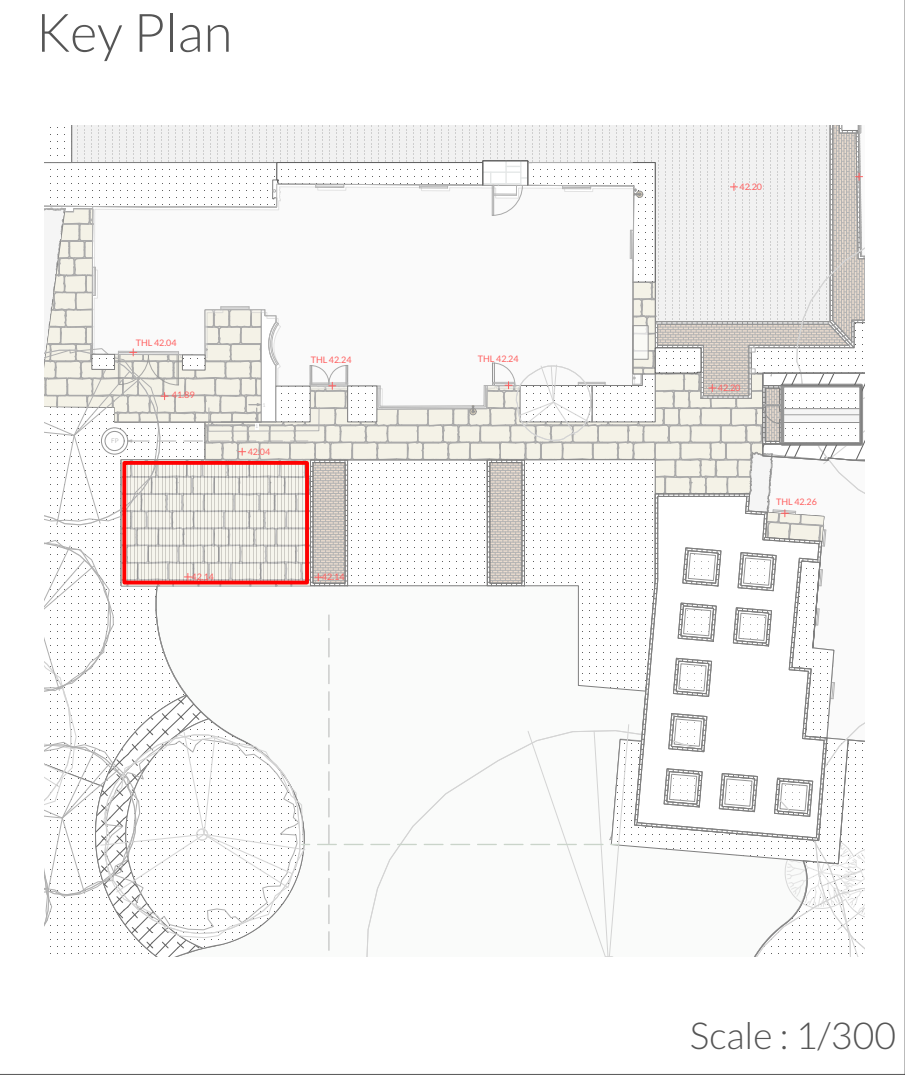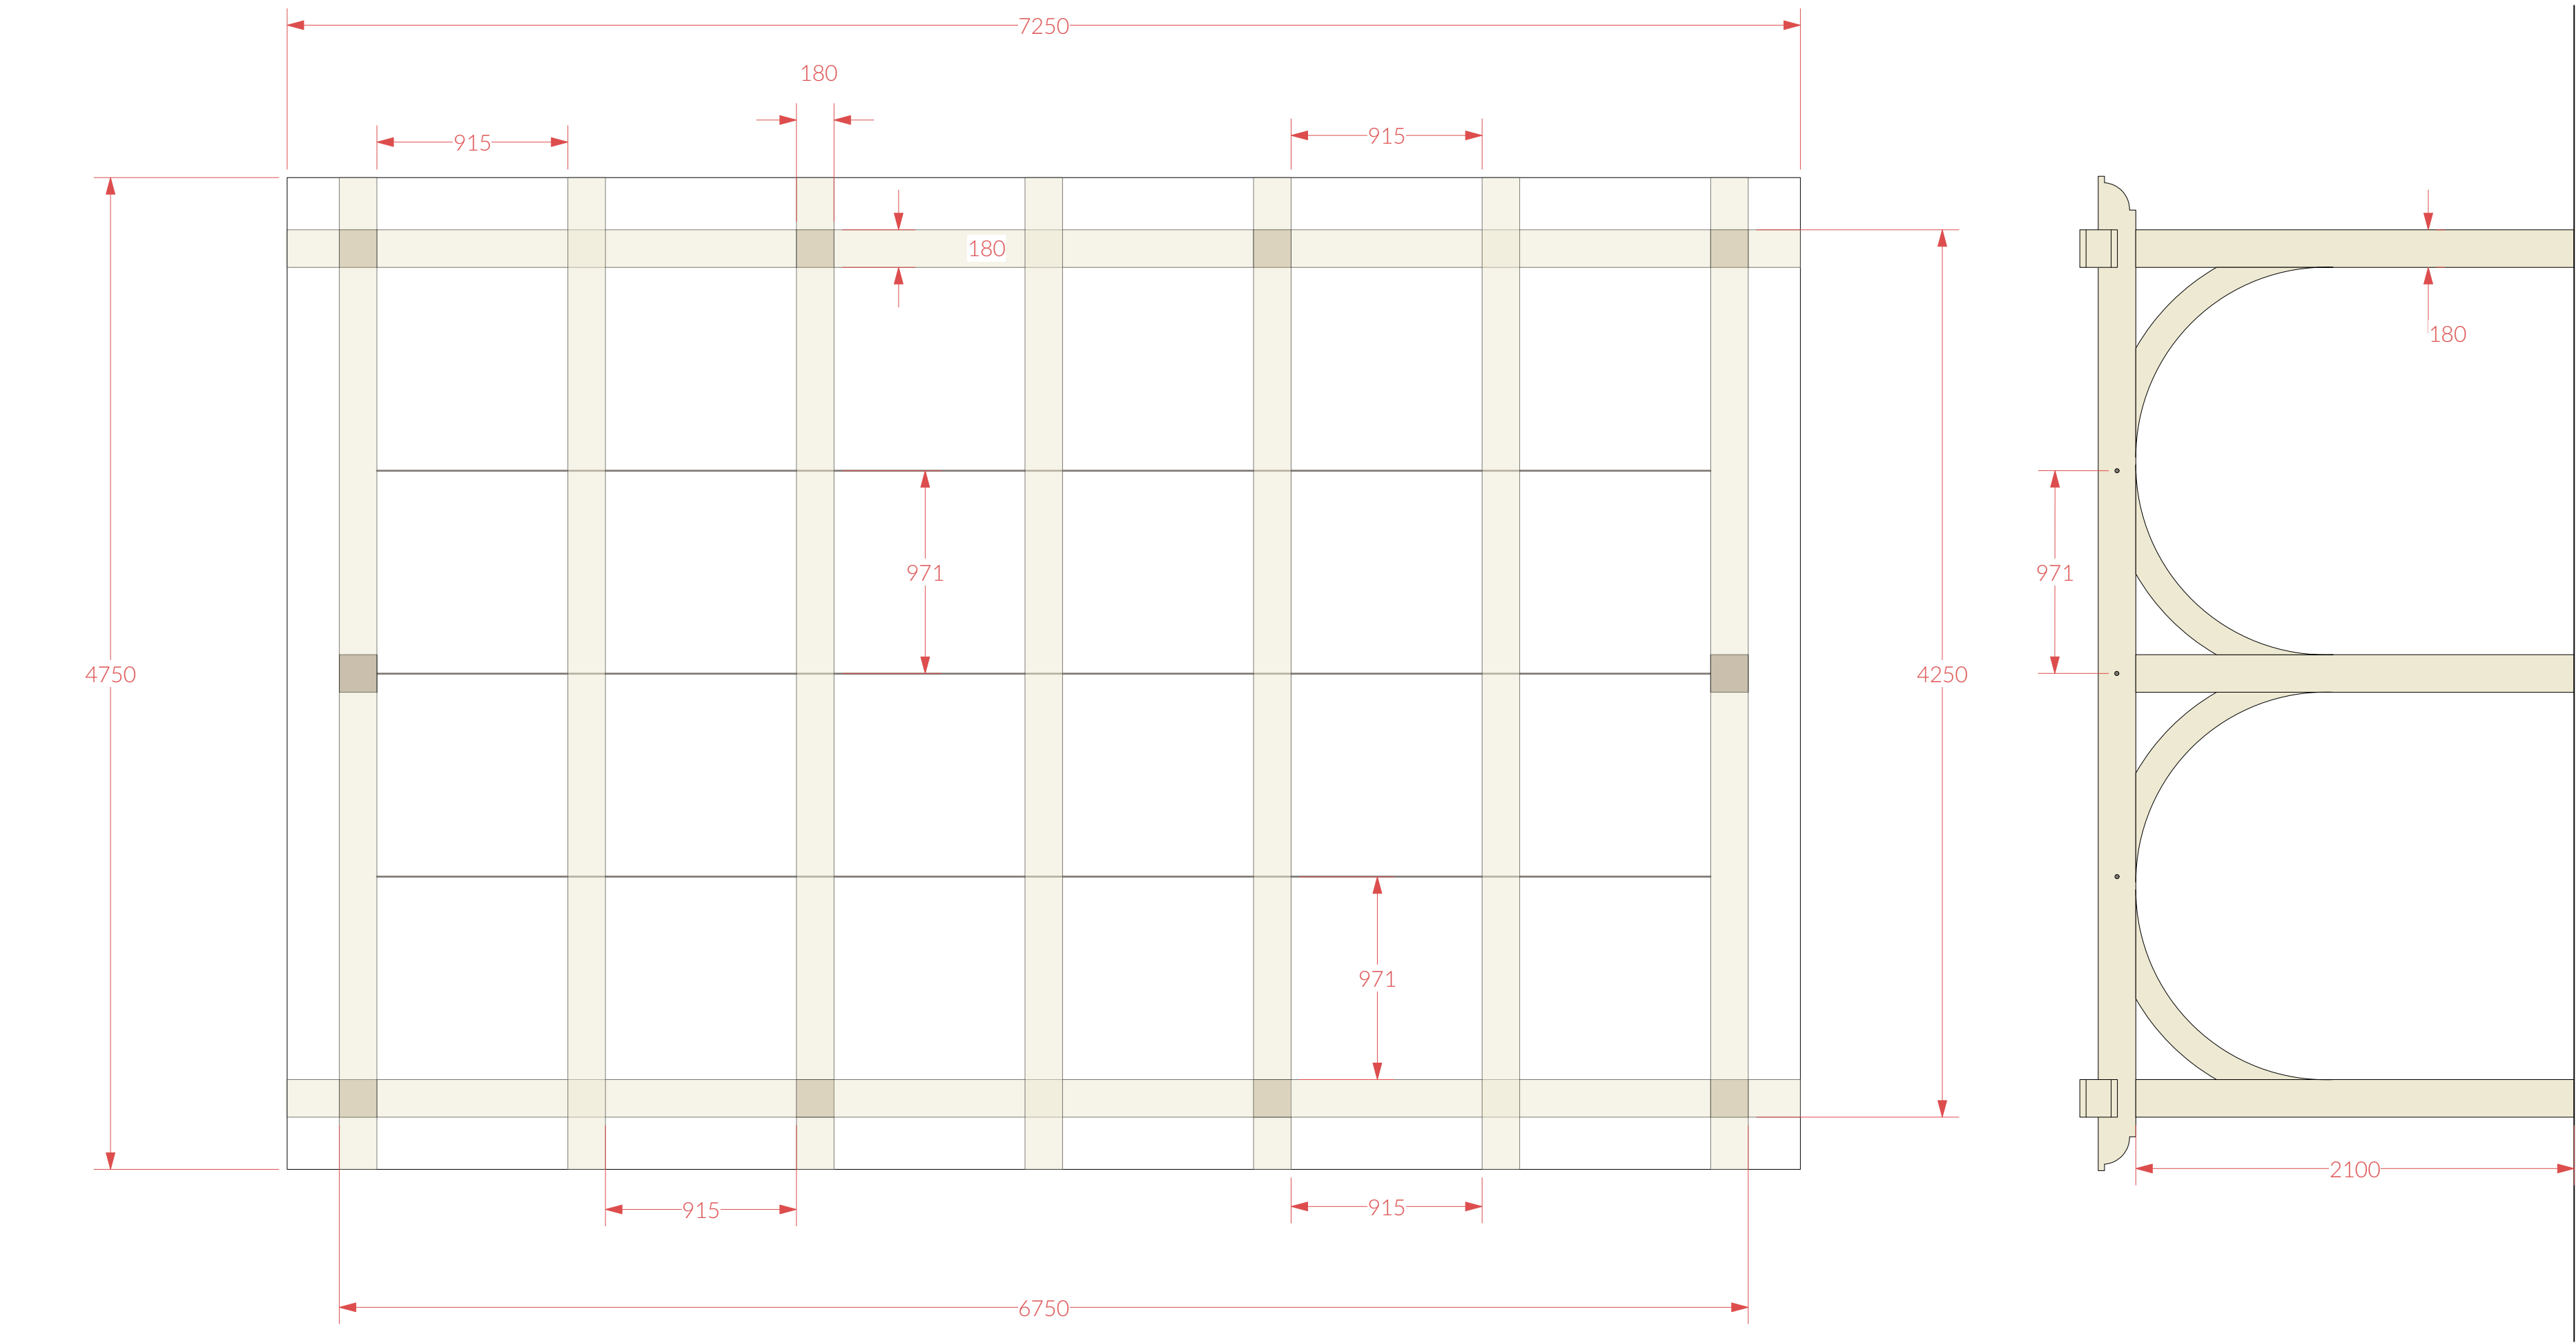

2 End elevations

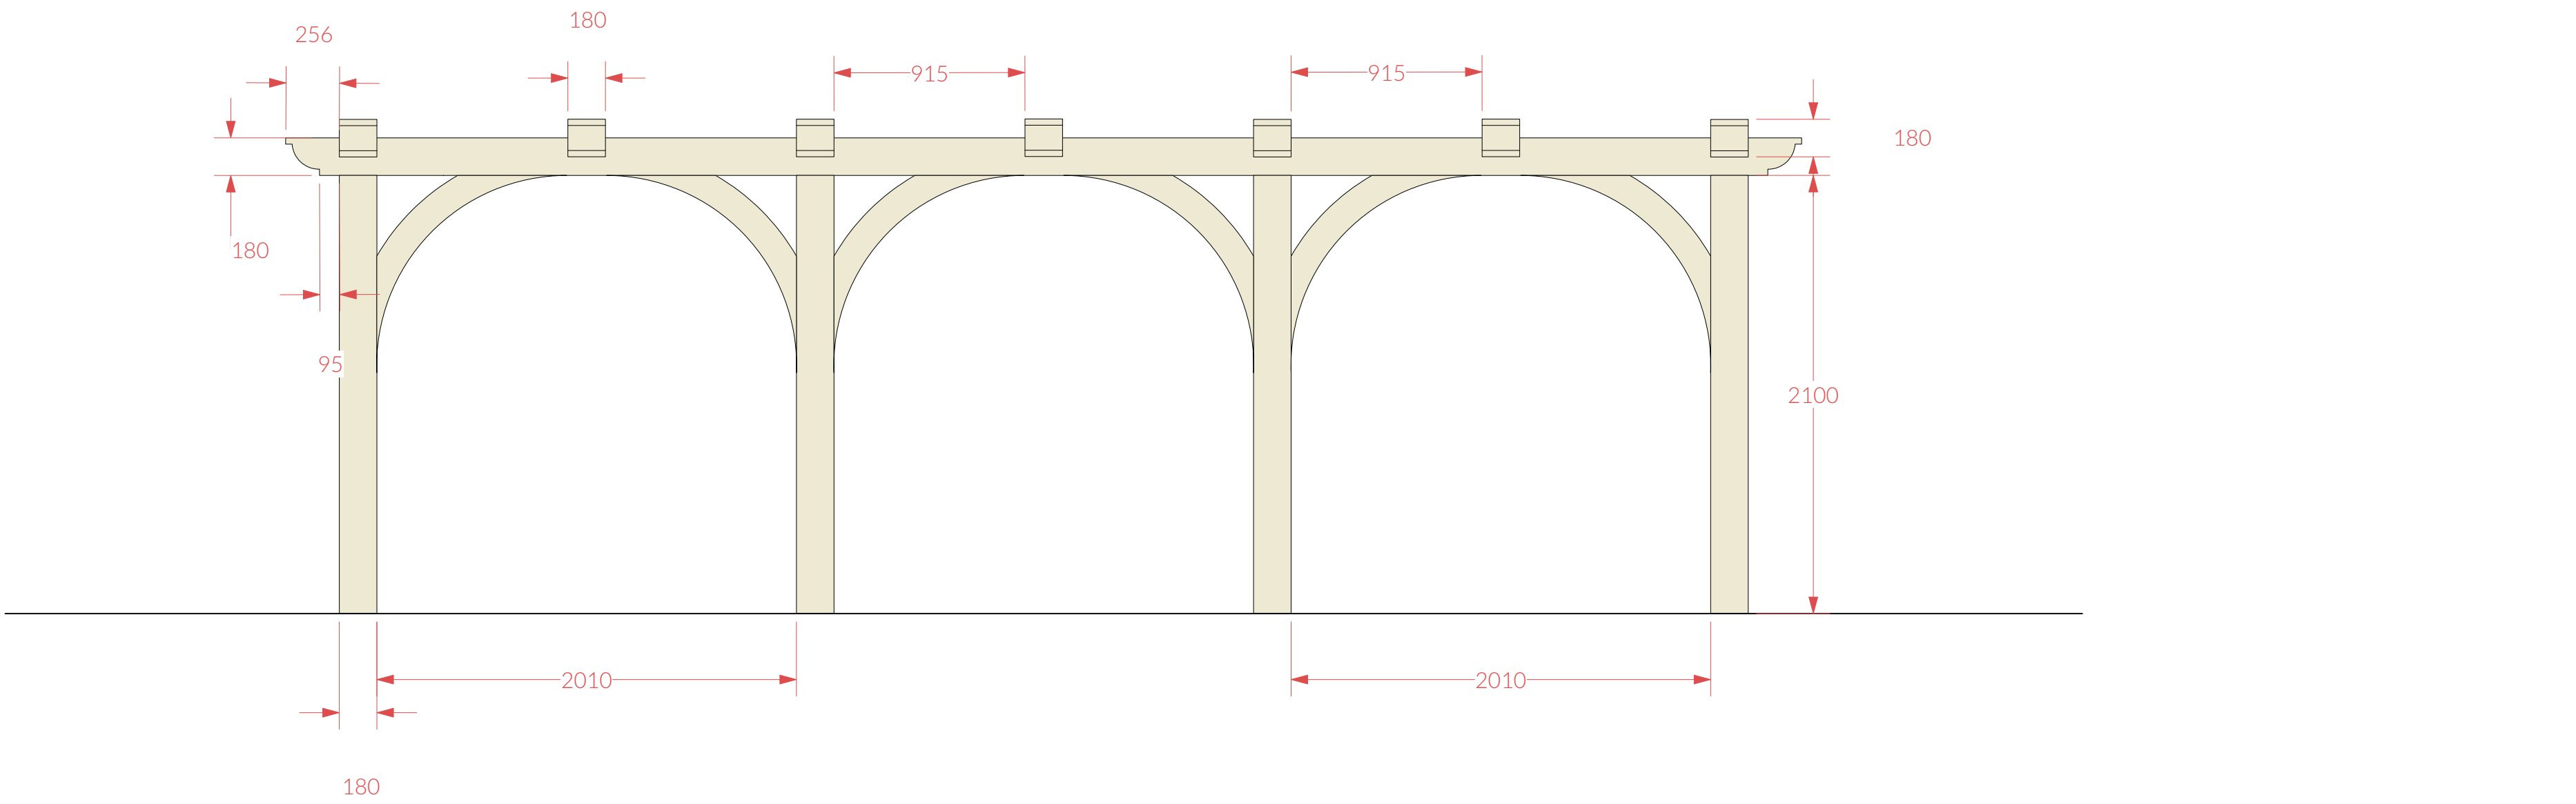

3 Side elevations



DETAILED DESIGNS		Revision	Date	Description
Project	Gill Mann Lime Trees 2 Ruscombe Road Twyford	Sheet Title	Pergola	Date 19/11/2025 Scale 1:25 Drawn By JH ML Drawing No. 1163_06
NOTES: ALL DIMENSIONS MUST BE MEASURED ON SITE. DO NOT SCALE FROM THIS DRAWING. REFER ALL DISCREPANCIES TO THE DESIGNER				