
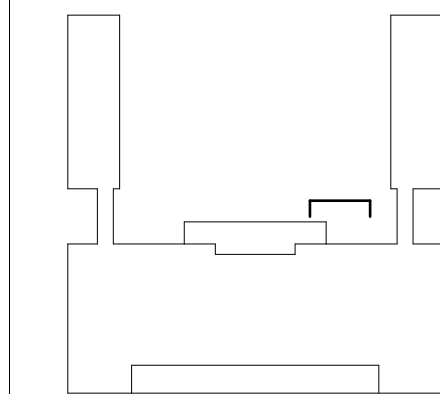


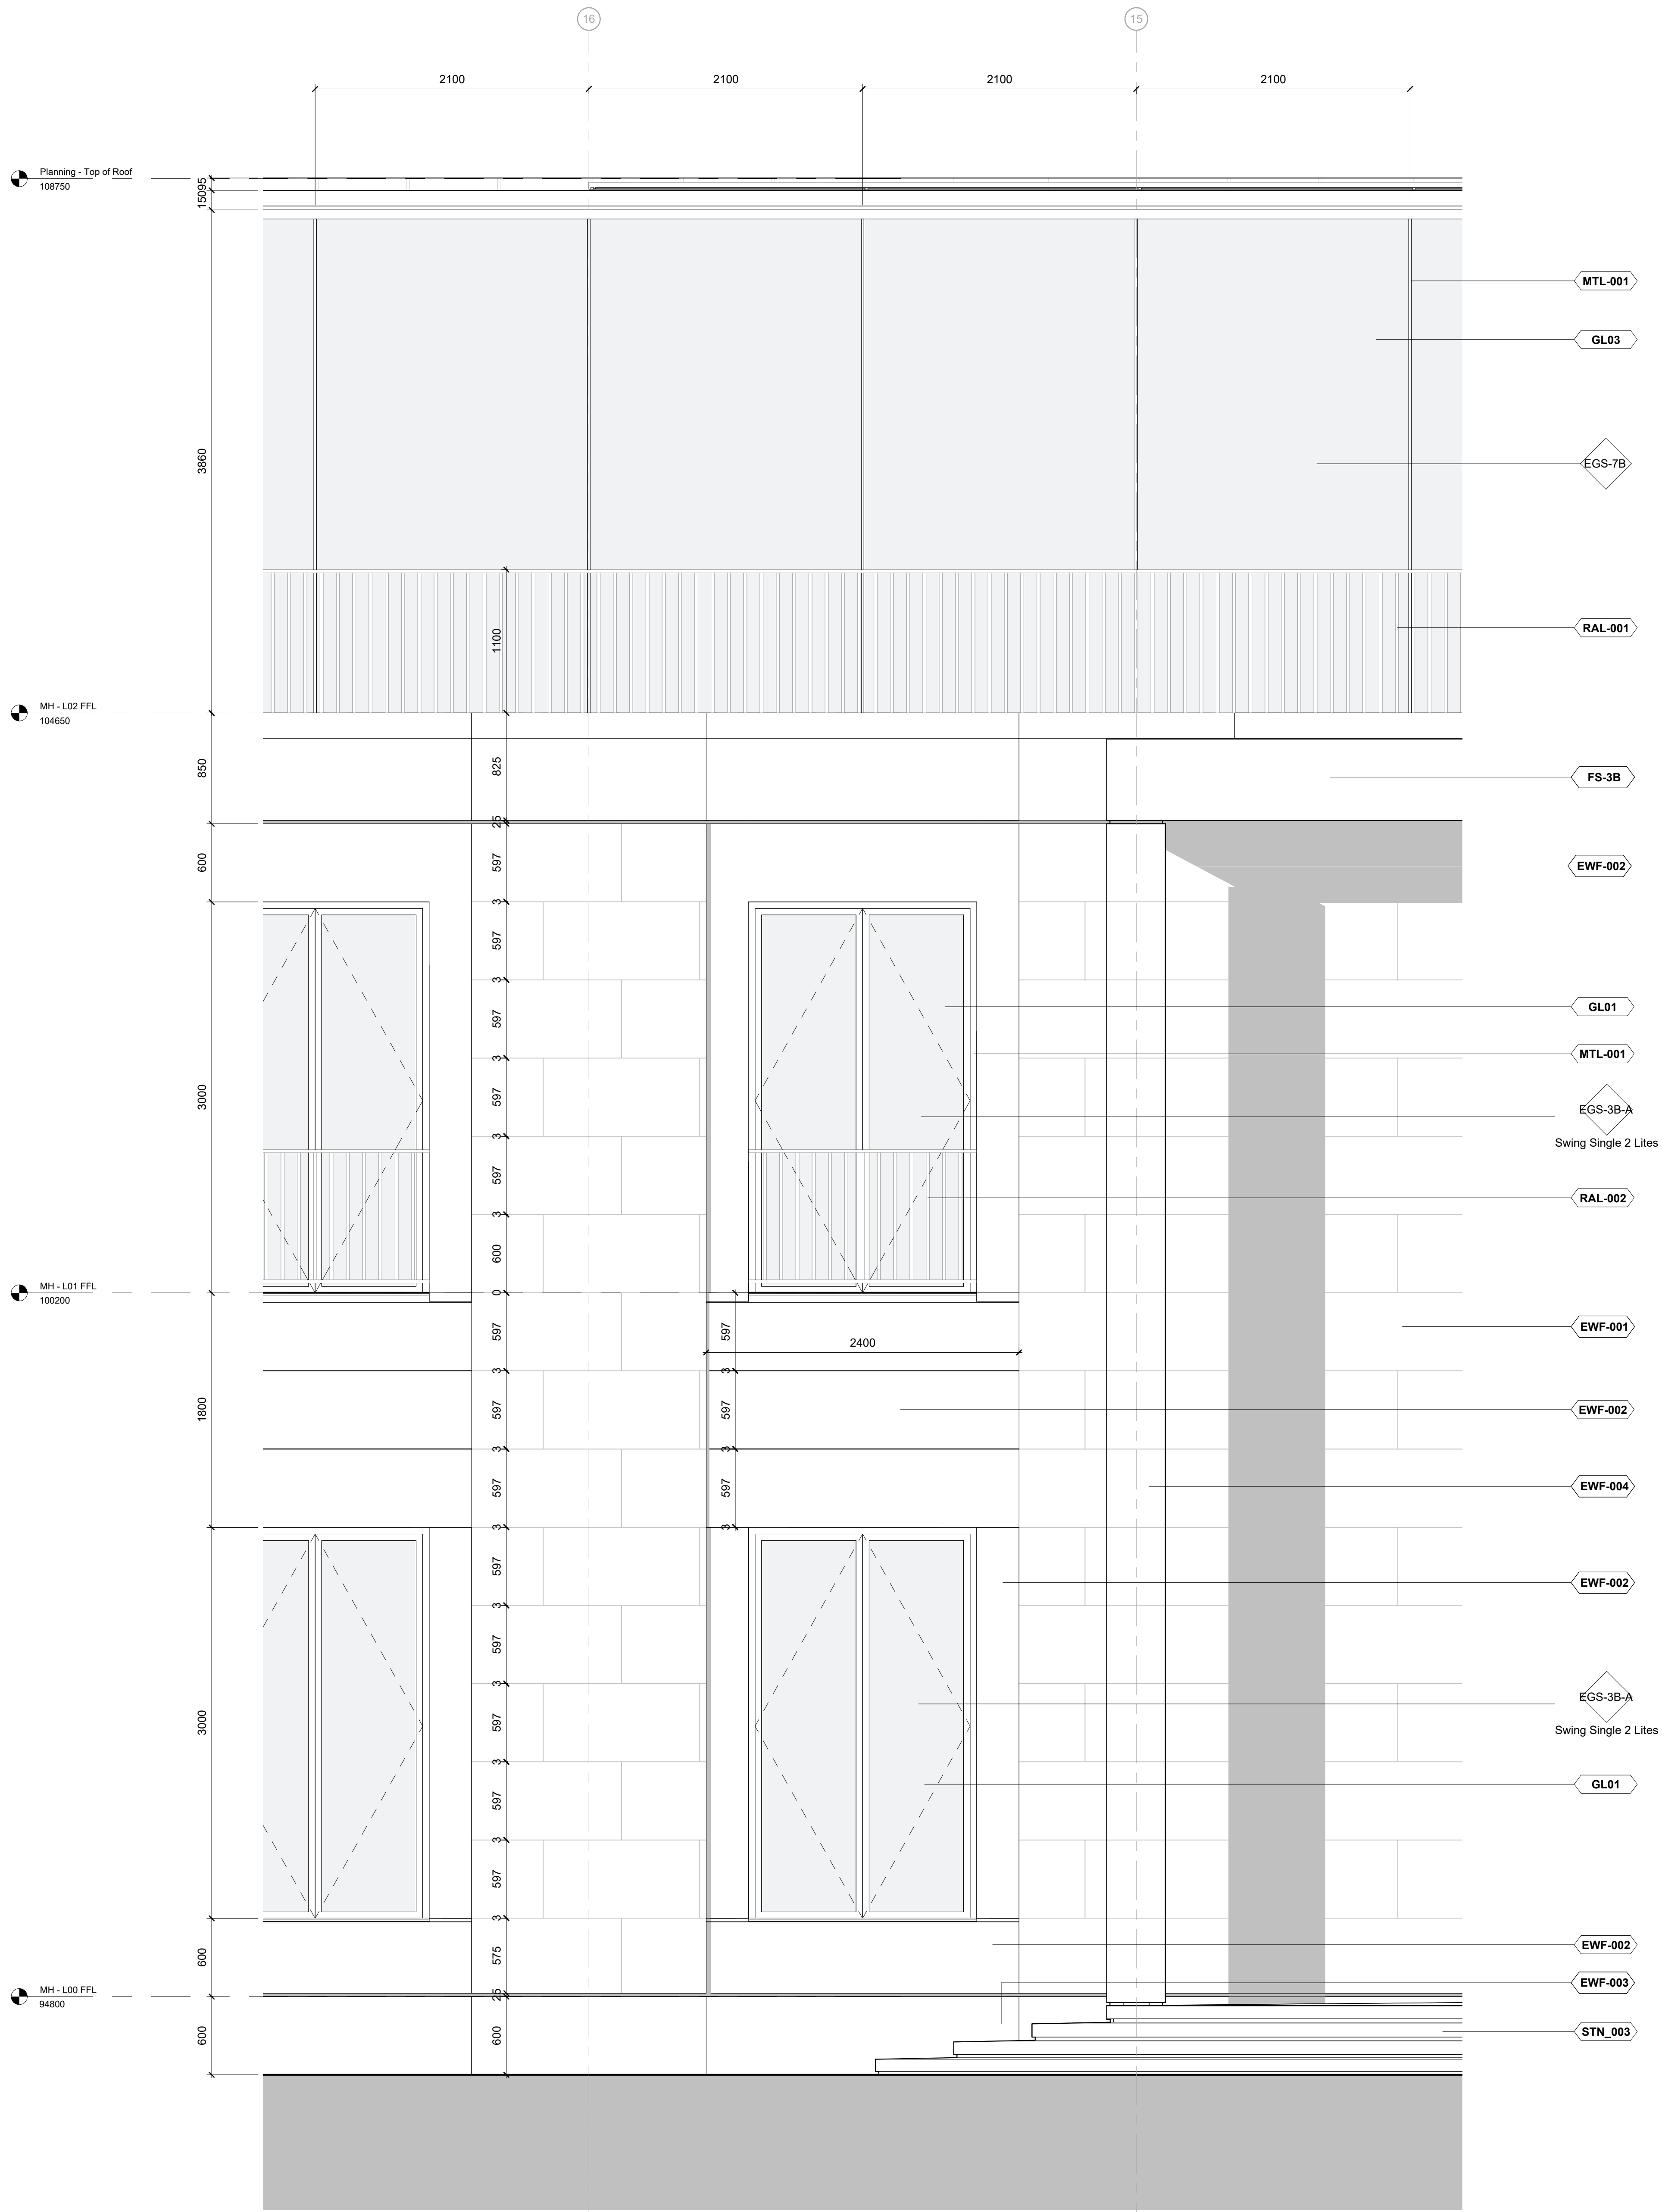

Relevant Information:
This document shall be read in conjunction with the following:

28.10.2025 PCY MH-36m House Planning Submission 03
Date Rev Description App by

pb+co.

Pexton Bradbury + Co Architects

Project Title:
Project Conway

Drawing Title:
Main House - Detail Elevation

Scale 1 : 25 @ A0
Code PCY

Drawing No:
PCY-PBC-MH-ZZ-DR-A-1030 P01

- General Notes:**
- All dimensions are to be checked on site prior to construction.
 - Use figured dimensions only. Do not scale from drawings.
 - Discrepancies between drawings are to be reported to the Site Agent / Contract Administrator immediately.
 - All Levels unless stated otherwise are above Ordnance datum (AOD).
 - Construction issue drawings are to be read in conjunction with the Package Summary Document