



2 Site Plan
1 : 1250

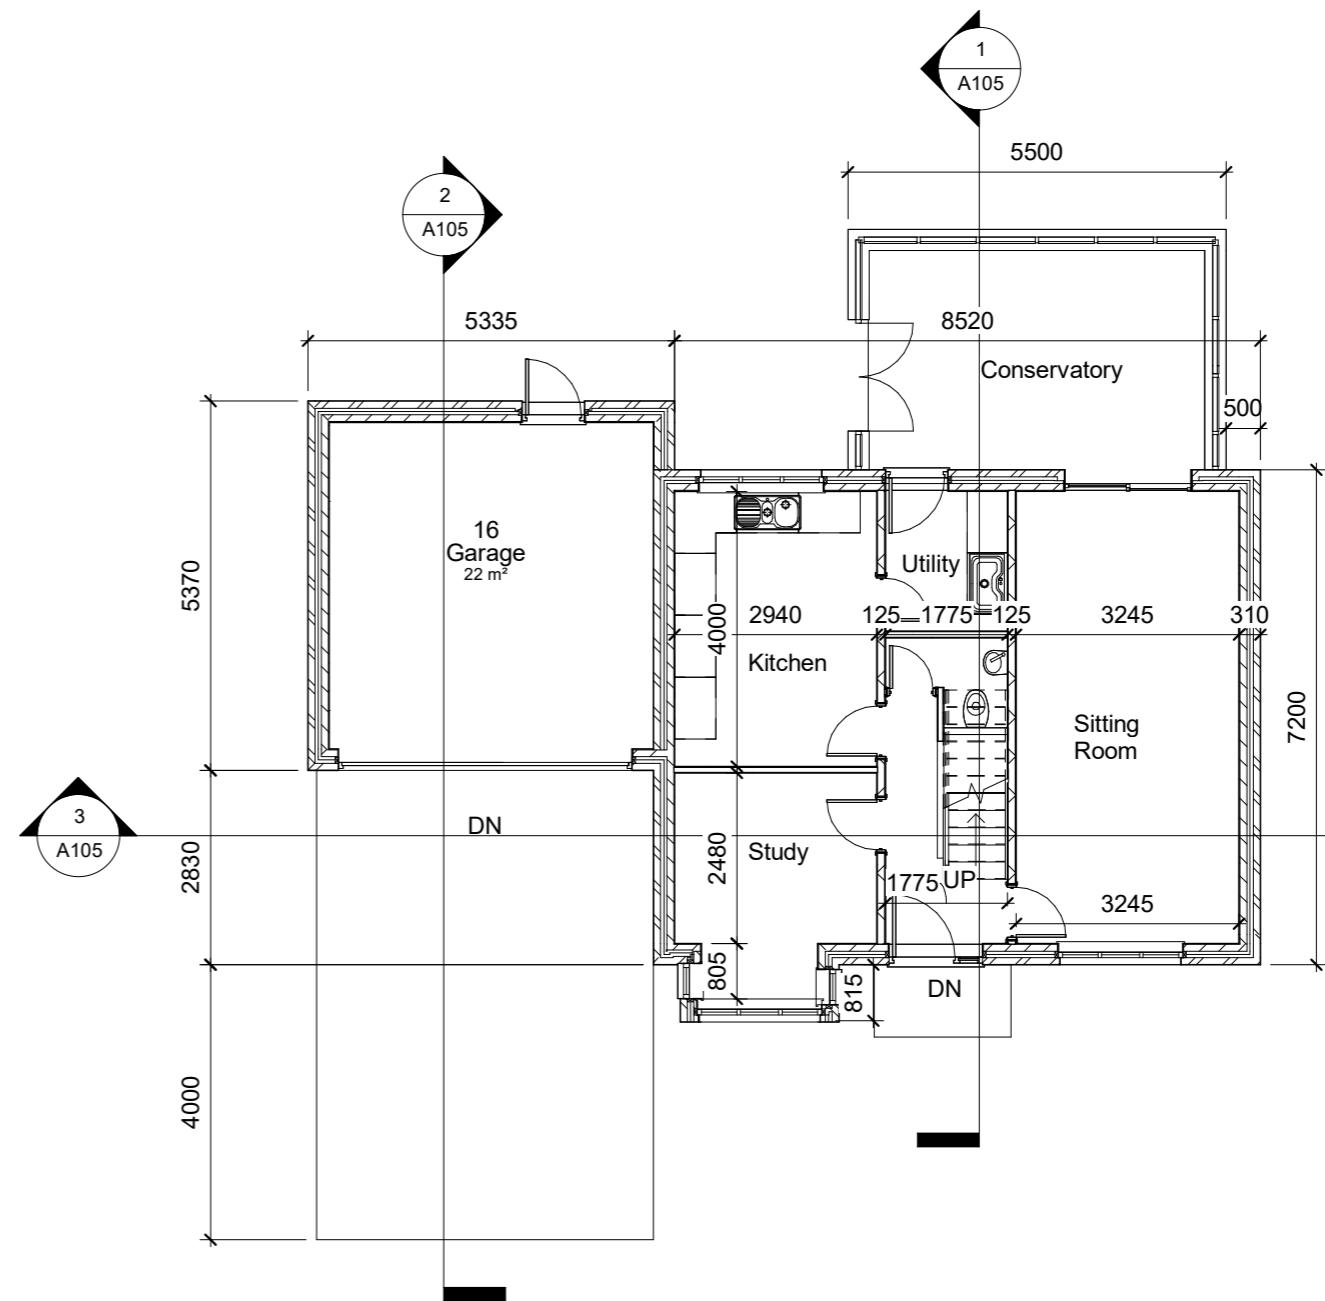

1 Level 0 - Existing Ground floor
1 : 100

No.	Description	Date					PROJECT	3 Woodward Close RG41 5NW	CLIENT	Owner		
										Date	Project number	Scale (@ A3)
			CODE	STATUS	SUITABILITY DESCRIPTION	PURPOSE OF ISSUE	SHEET	Site Plan & Existing Ground Floor plan	Drawn by	Project Number	As indicated	REV
									Author	DRWAING NUMBER		
									Checked by			
									Checker	A101		

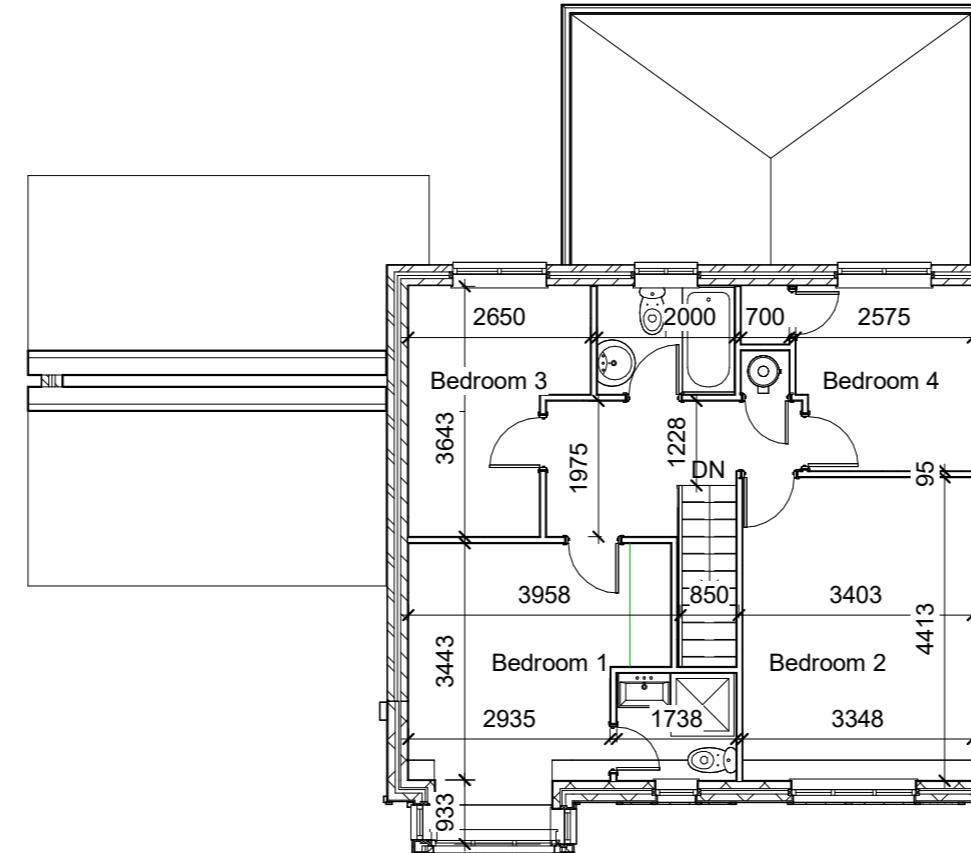


1


Level 1 - Existing First floor - Dimensions

1 : 100

	No.	Description	Date					PROJECT	3 Woodward Close	CLIENT	Owner
								RG41 5NW		Date	Project number
									Issue Date	Project Number	Scale (@ A3)
				CODE	STATUS	SUITABILITY DESCRIPTION	PURPOSE OF ISSUE	SHEET	Drawn by	DRWAING NUMBER	1 : 100
								Existing First Floor plan	Author	A102	REV
									Checked by		
									Checker		

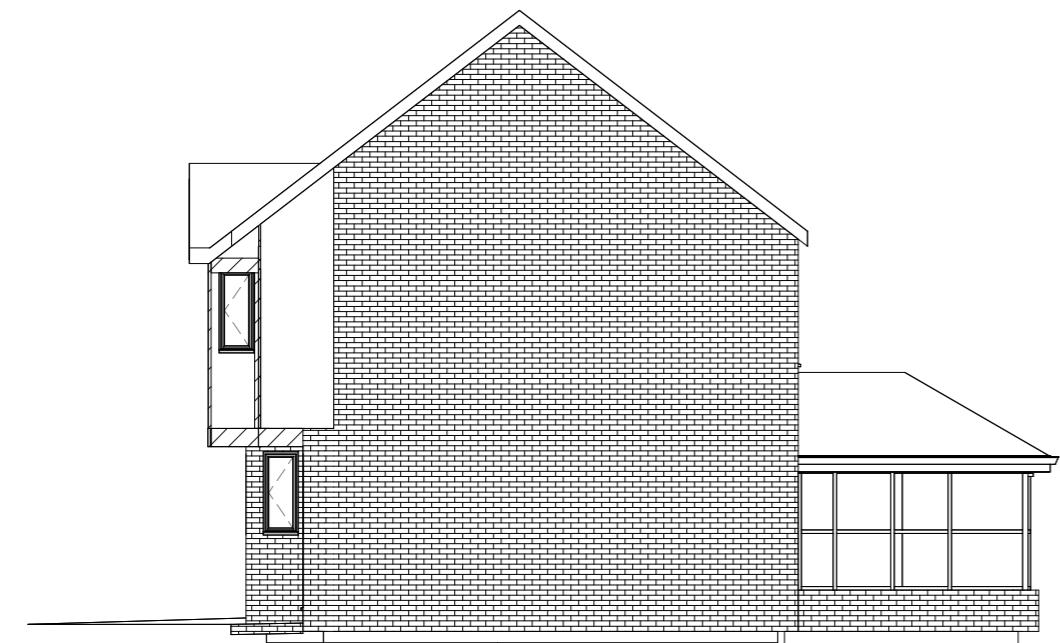

1 **East**
1 : 100

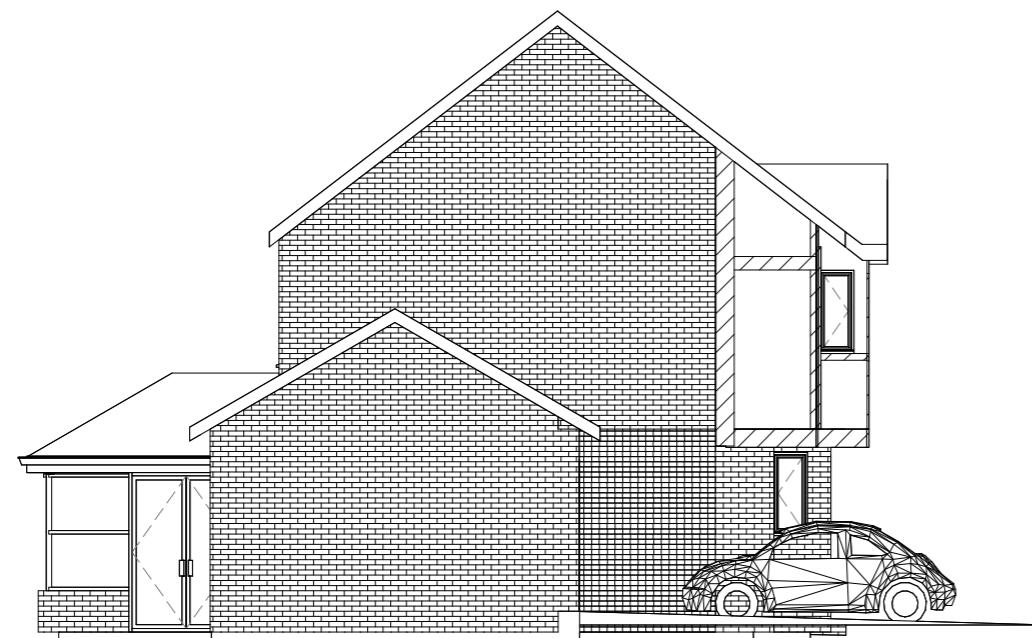

2 **West**
1 : 100



3 **North**
1 : 100



4 **South**
1 : 100

No.	Description	Date	PROJECT 3 Woodward Close RG41 5NW				CLIENT Owner	Scale (@ A3) 1 : 100		
			CODE	STATUS	SUITABILITY DESCRIPTION	PURPOSE OF ISSUE	SHEET Existing Elevations	Date Issue Date Drawn by Author Checked by Checker	Project number Project Number DRWAING NUMBER A103	REV




1 **3D Existing Front View**




2 **3D Existing Back View**

	No.	Description	Date		PROJECT	3 Woodward Close RG41 5NW	CLIENT	Owner		
								Date Issue Date	Project number Project Number	Scale (@ A3)
								Drawn by Author	DRAWING NUMBER	REV
								Checked by Checker	A107	

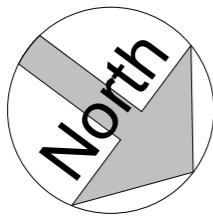


2 Site Plan
1 : 1250

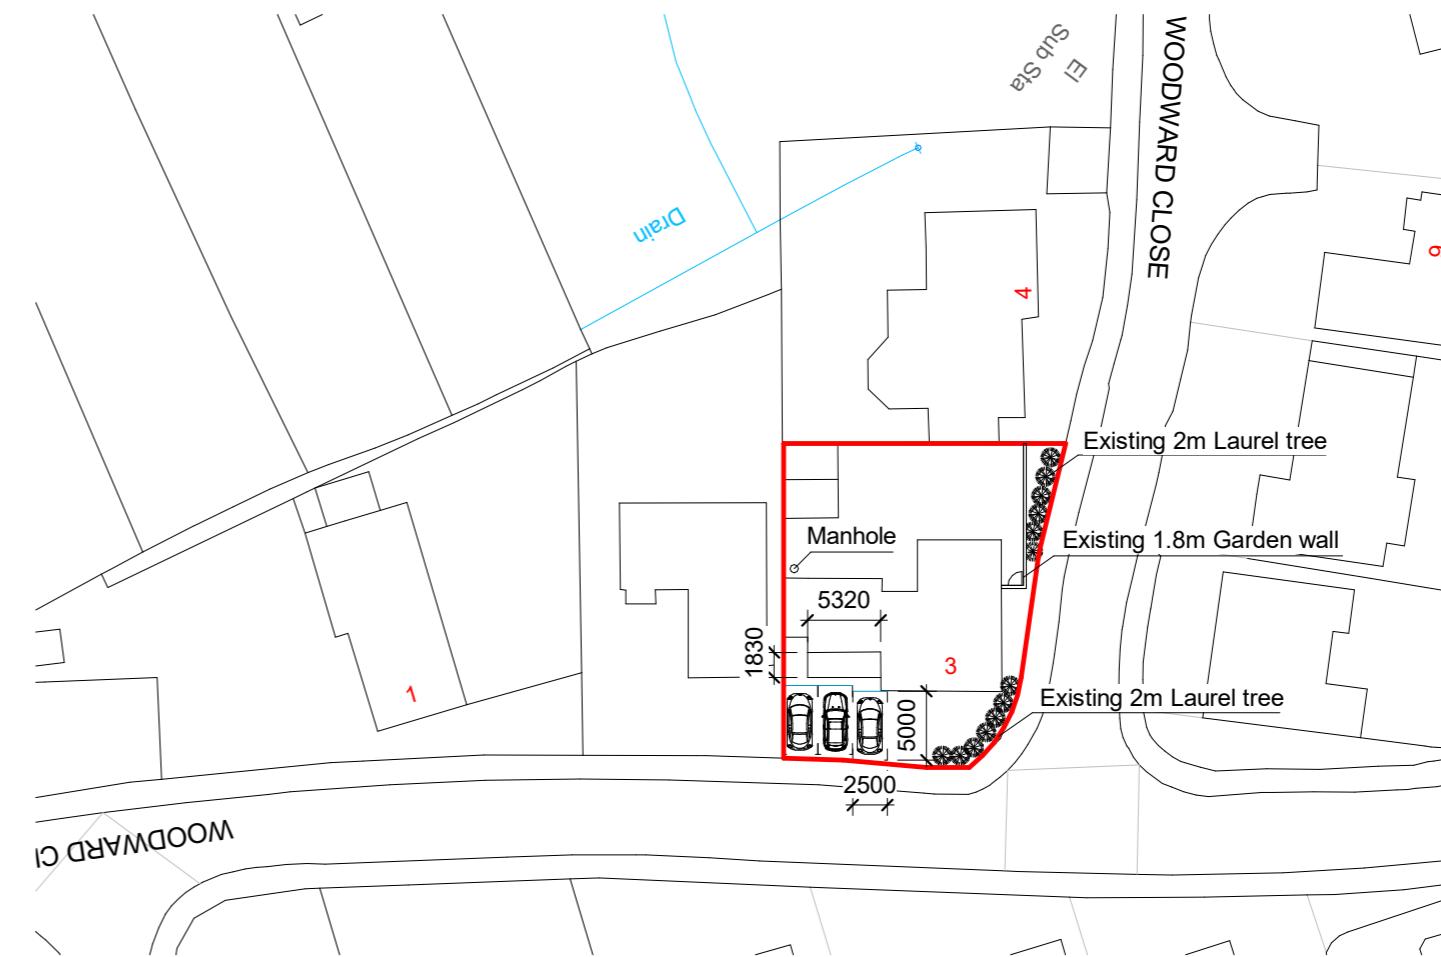


1 Block Plan - Proposed Extension
1 : 500

No.	Description	Date					PROJECT	3 Woodward Close RG41 5NW	CLIENT	Owner		
										DATE	Project number Project Number	Scale (@ A3) As indicated
			CODE	STATUS	SUITABILITY DESCRIPTION	PURPOSE OF ISSUE	SHEET	Site Plan & Proposed Block Plan	SHEET	Drawn by Author	DRWAING NUMBER	REV
										Checked by Checker	B100	

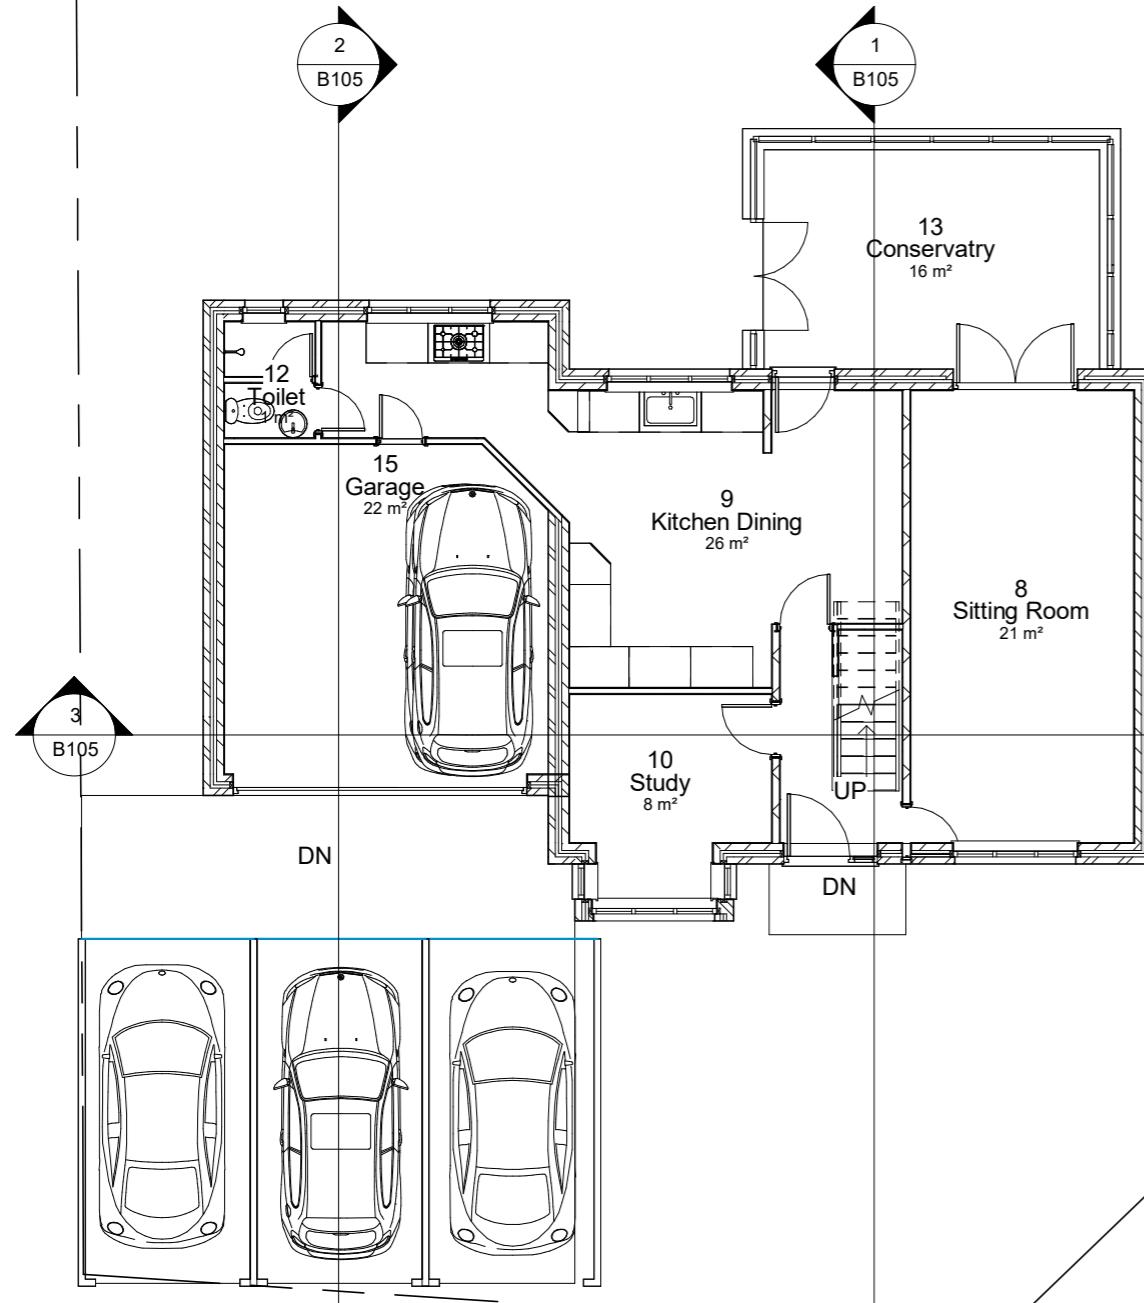


1 Level 0 - Ground floor with room tags

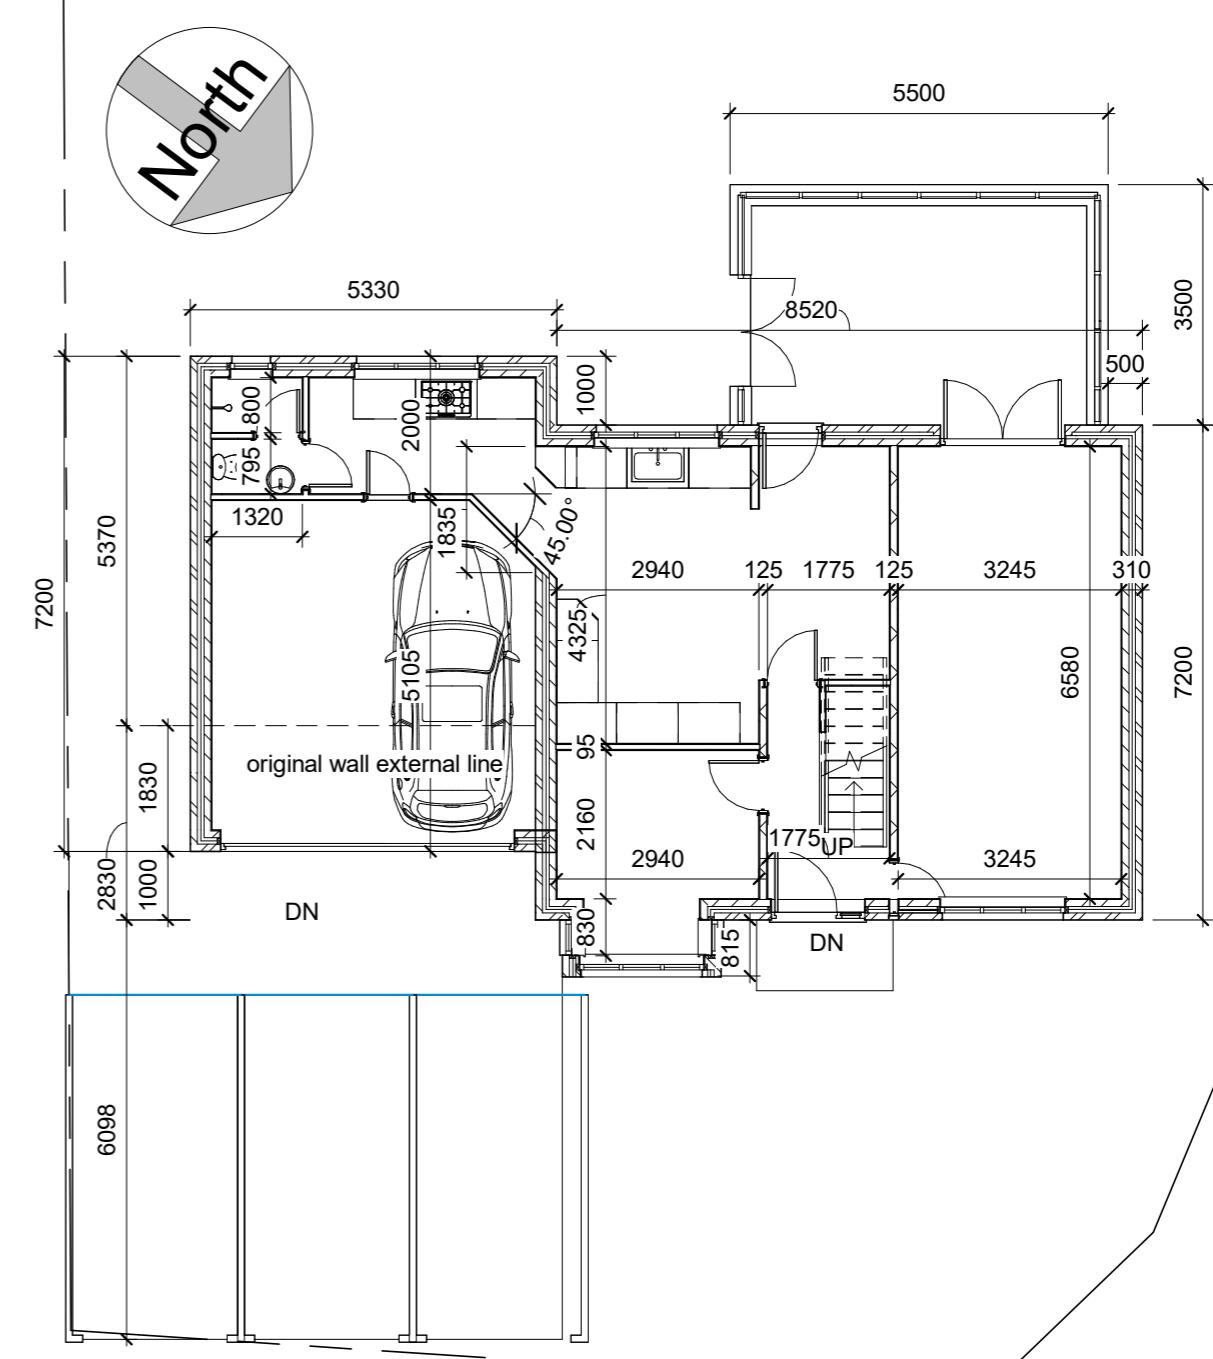


2 Level 0 - Ground floor with Dimensions

1 : 100

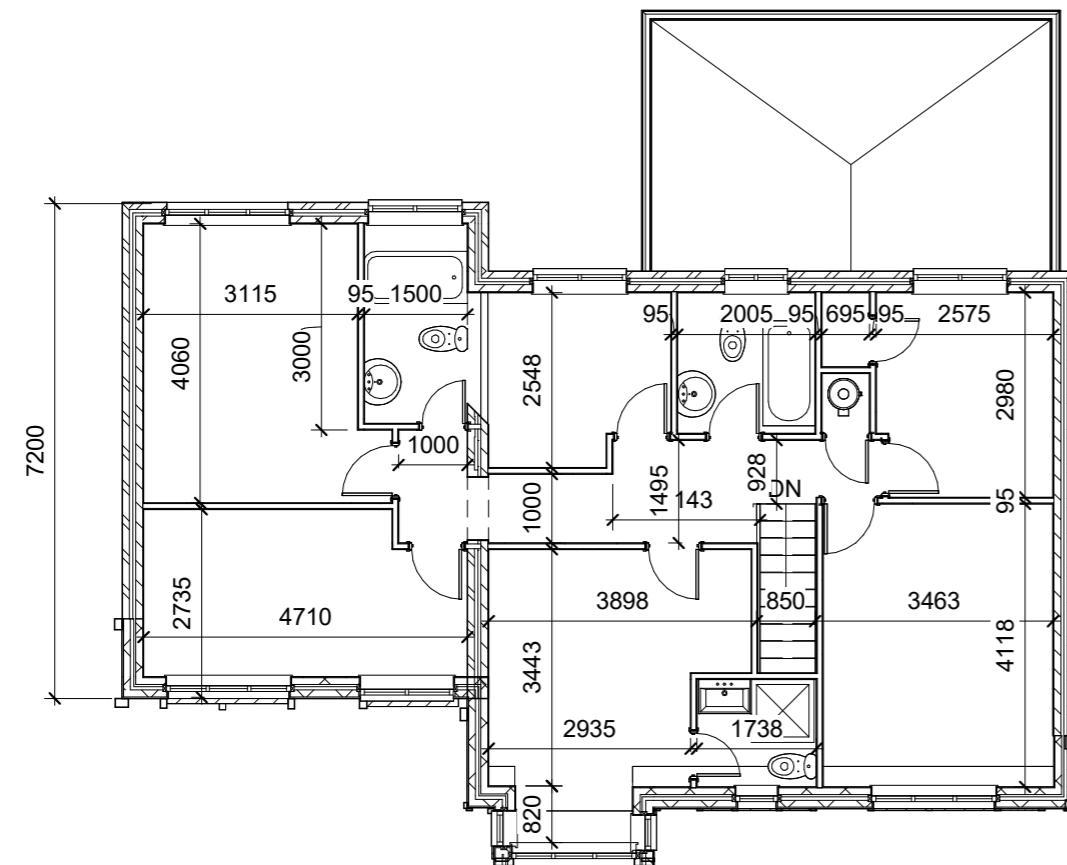


1 Level 1 - First floor - Dimensions

1 : 100

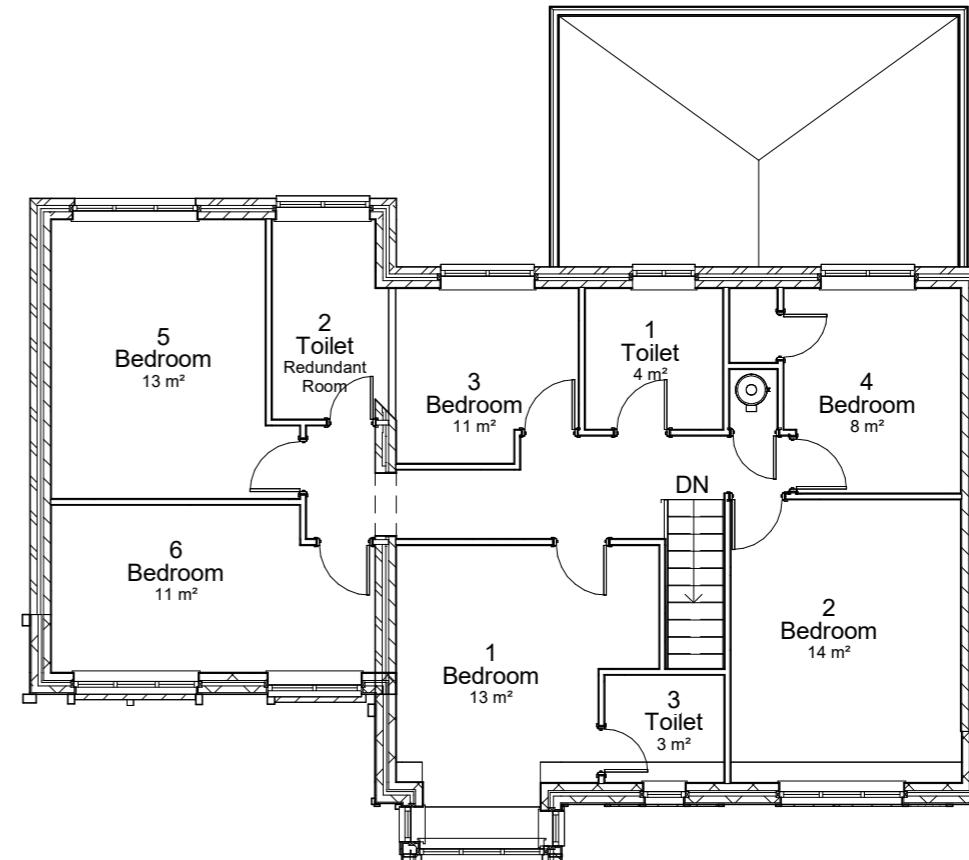

2 Level 1 - First floor - Room tags


<table border="1"> <thead> <tr> <th>No.</th> <th>Description</th> <th>Date</th> </tr> </thead> <tbody> <tr><td></td><td></td><td></td></tr> <tr><td></td><td></td><td></td></tr> <tr><td></td><td></td><td></td></tr> <tr><td></td><td></td><td></td></tr> <tr><td></td><td></td><td></td></tr> <tr><td></td><td></td><td></td></tr> <tr><td></td><td></td><td></td></tr> </tbody></table>	No.	Description	Date																										PROJECT 3 Woodward Close RG41 5NW	CLIENT Owner	Date Issue Date	Project number Project Number	Scale (@ A3) 1 : 100	
	No.	Description	Date																															
SHEET Proposed First Floor plan																																		
CODE	STATUS	SUITABILITY DESCRIPTION		PURPOSE OF ISSUE		DRAWING NUMBER B102	REV	Drawn by Author																										
								Checked by Checker																										

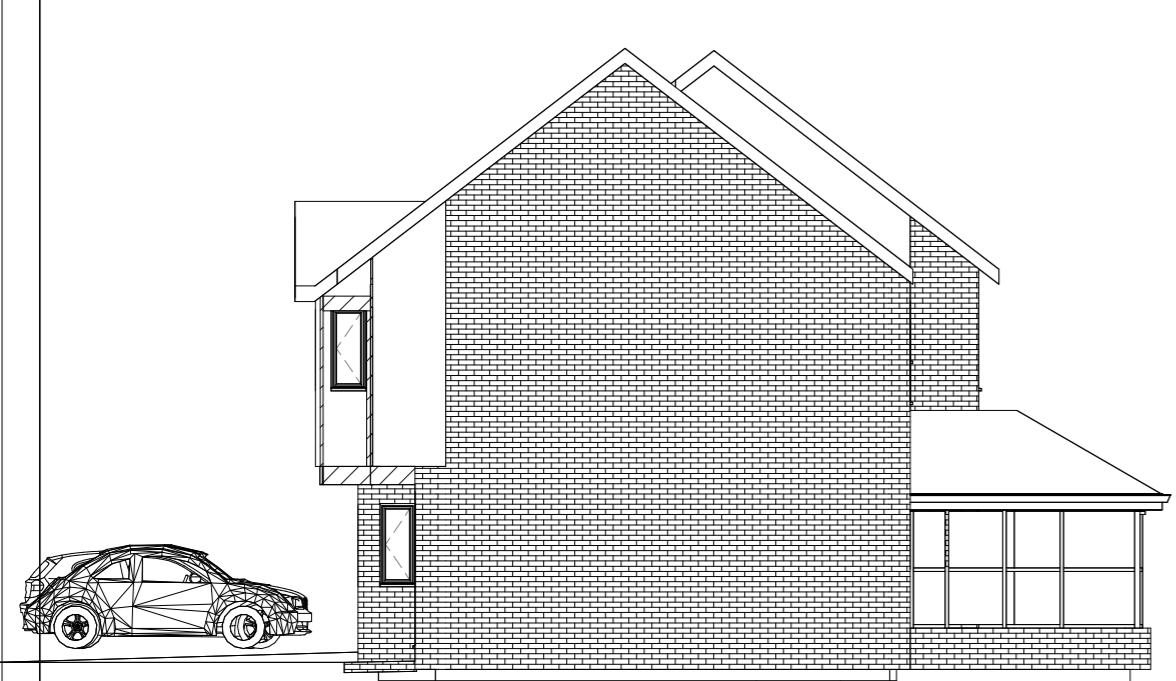

1 **East**
1 : 100



3 **North**
1 : 100

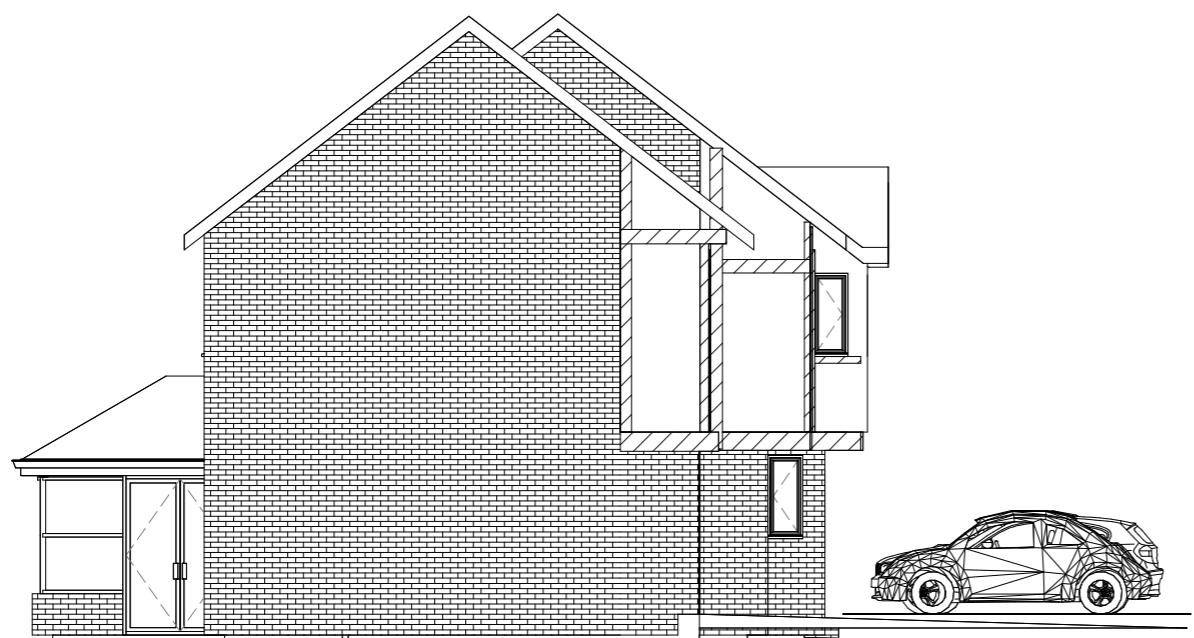

2 **West**
1 : 100



4 **South**
1 : 100

No.	Description	Date					PROJECT 3 Woodward Close RG41 5NW	CLIENT Owner	Scale (@ A3)		
									Date Issue Date	Project number Project Number	Scale (@ A3) 1 : 100
			CODE	STATUS	SUITABILITY DESCRIPTION	PURPOSE OF ISSUE	SHEET Proposed Elevations	Drawn by Author	DRWAING NUMBER	REV	
								Checked by Checker	B103		



1 Proposed Front view



2 Proposed Back view

WOODWARD CLOSE

El
Sub Sta

1

Overlooking & lighting right analysis

1 : 200

* The distance between the extended bathroom window and the house No 4's window is 14.7m, that is slightly shorter than 15m, but this bathroom window will use frosted glass to prevent overlooking.

* The side door with window of the house No 2 won't be affected by the 45° rule of lighting right as the south-west external wall of the house No 3 is before the position of the door with window of the house No 2.

No.	Description	Date

CODE	STATUS	SUITABILITY DESCRIPTION	PURPOSE OF ISSUE

PROJECT	3 Woodward Close RG41 5NW	CLIENT
		Owner
Date Issue Date Drawn by Author Checked by Checker	Project number Project Number DRAWING NUMBER A101	Scale (@ A3) 1 : 200 REV