


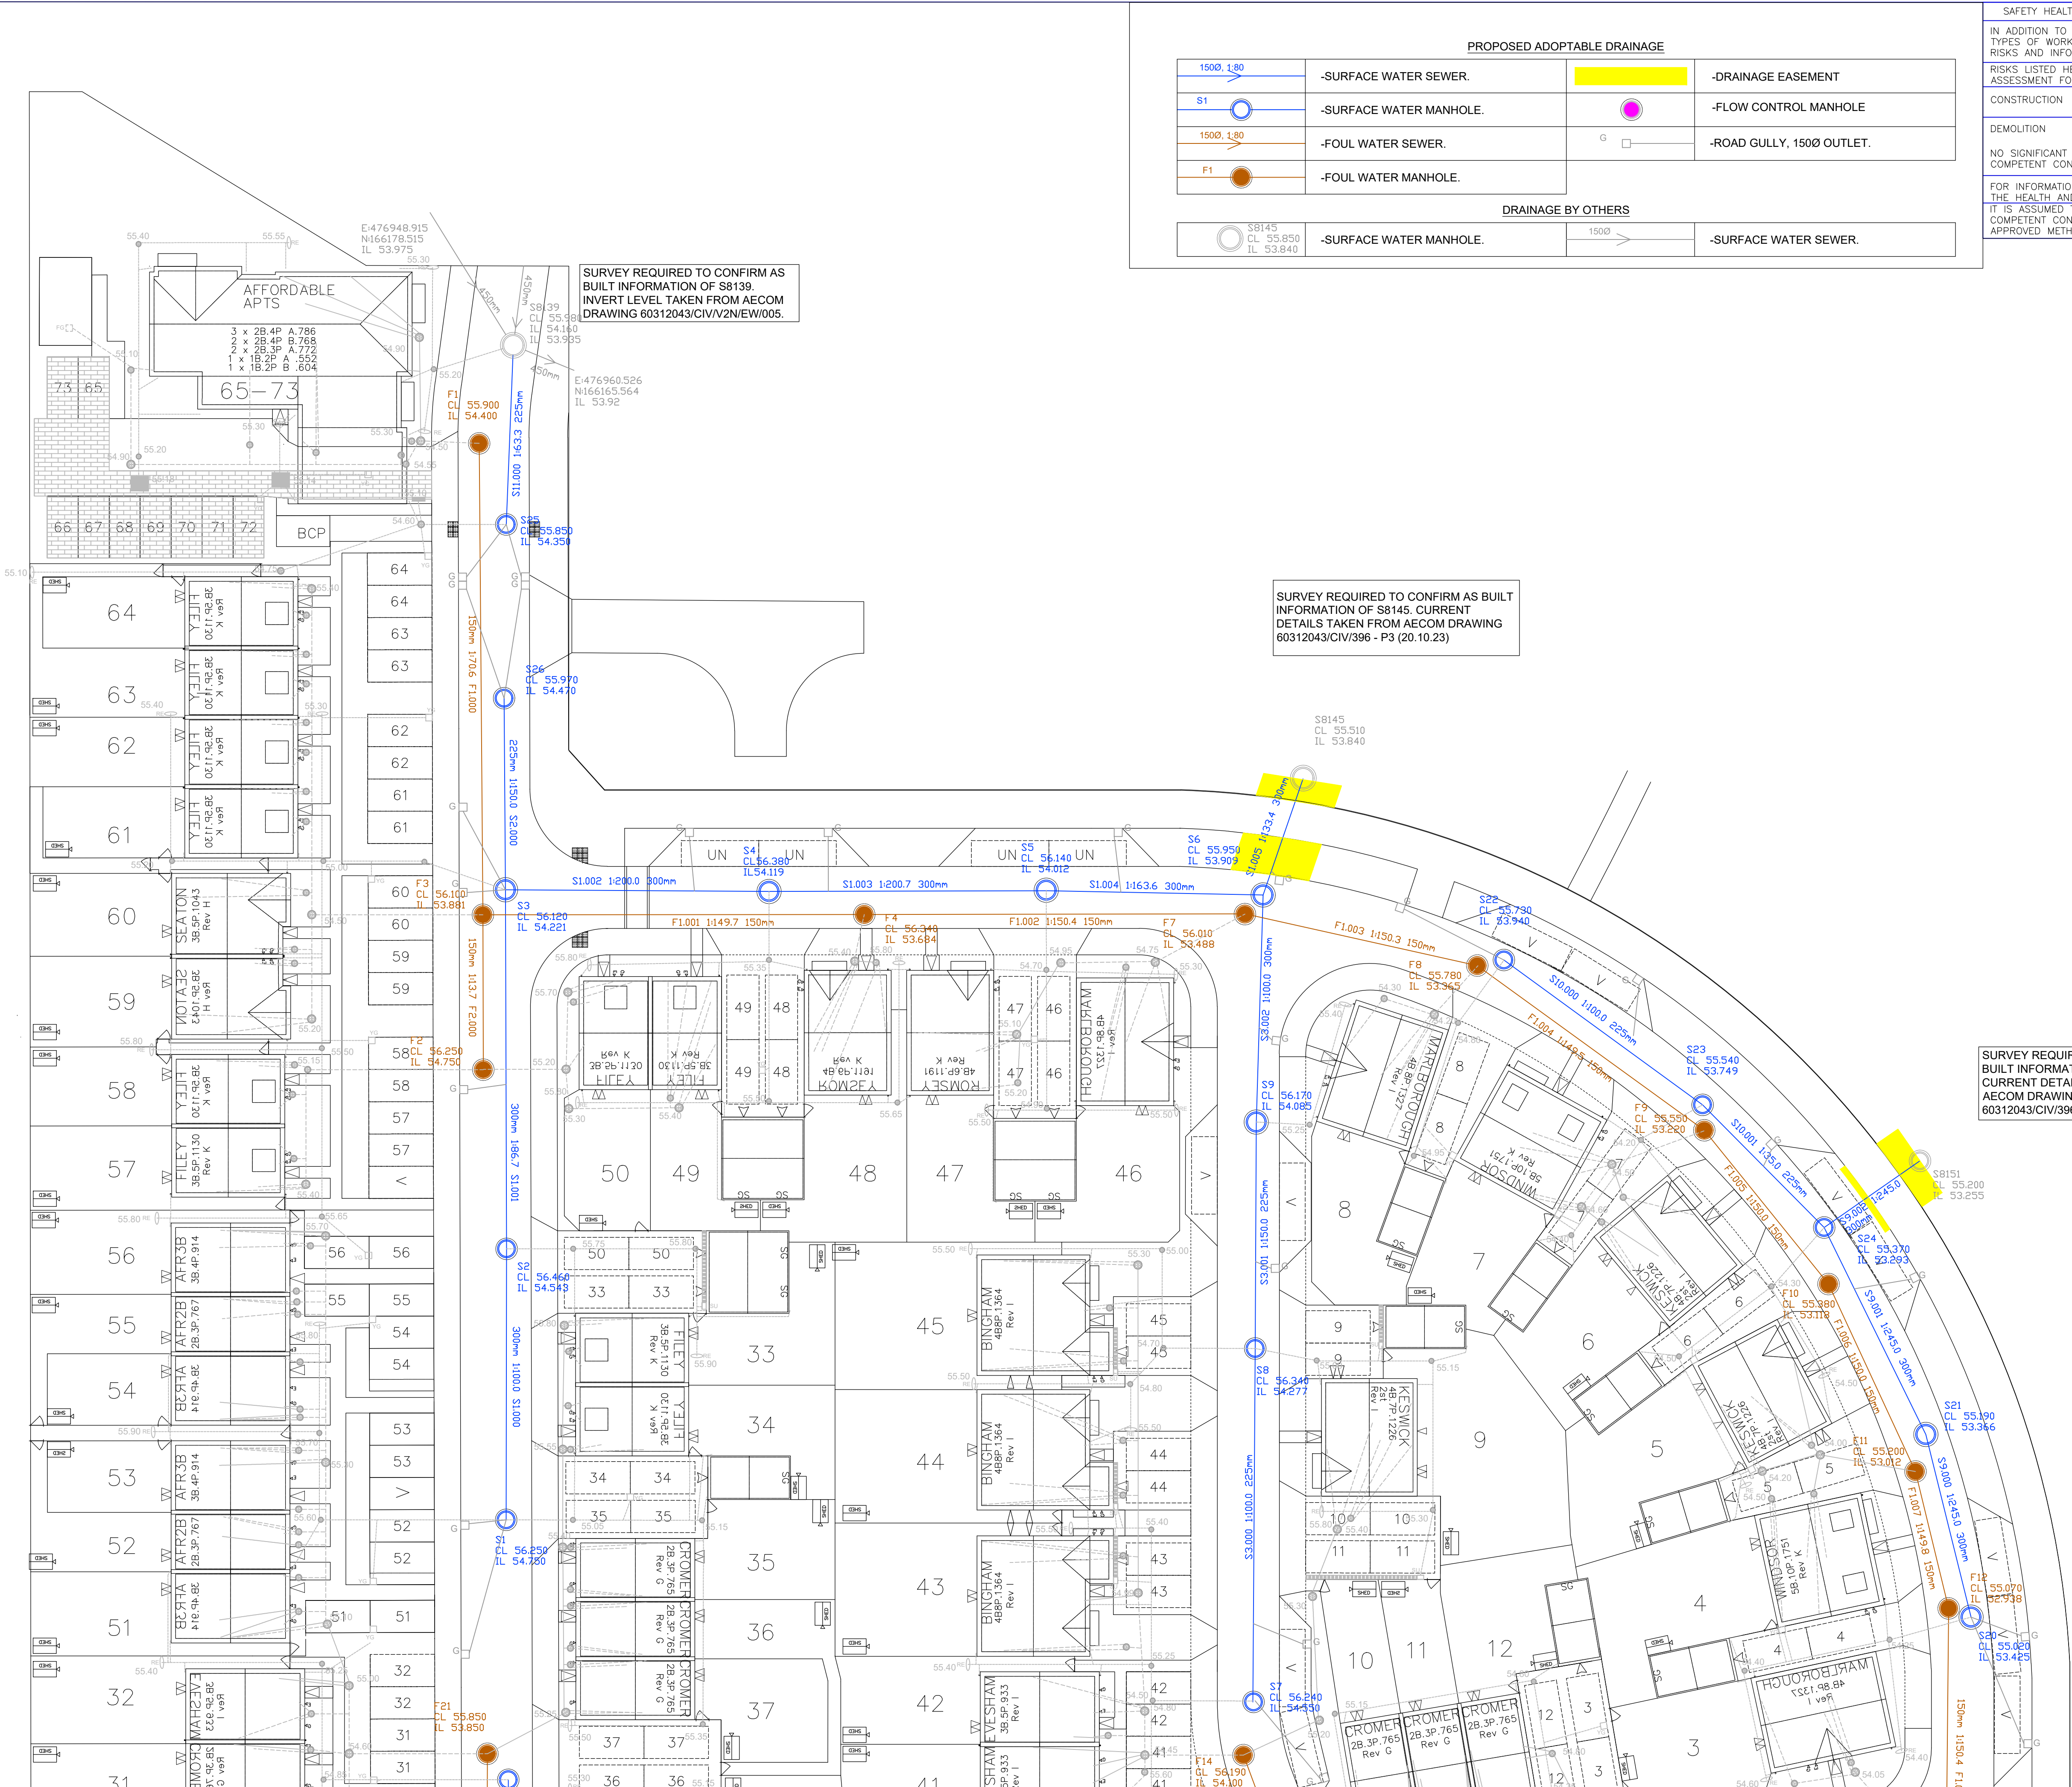

PROPOSED ADOPTABLE DRAINAGE			
	-SURFACE WATER SEWER.		-DRAINAGE EASEMENT
	-SURFACE WATER MANHOLE.		-FLOW CONTROL MANHOLE
	-FOUL WATER SEWER.		-ROAD GULLY, 1500 OUTLET.
	-FOUL WATER MANHOLE.		
DRAINAGE BY OTHERS			
	-SURFACE WATER MANHOLE.		-SURFACE WATER SEWER.

SAFETY HEALTH AND ENVIRONMENTAL INFORMATION

IN ADDITION TO THE HAZARD/RISKS NORMALLY ASSOCIATED WITH THE TYPES OF WORK DETAILED ON THIS DRAWING, NOTE THE FOLLOWING RISKS AND INFORMATION.

RISKS LISTED HERE ARE NOT EXHAUSTIVE. REFER TO DESIGN ASSESSMENT FORM NO.

CONSTRUCTION

DEMOLITION

NO SIGNIFICANT RESIDUAL HAZARDS BEYOND THOSE KNOWN TO A COMPETENT CONTRACTOR.

FOR INFORMATION RELATING TO USE, CLEANING AND MAINTENANCE SEE THE HEALTH AND SAFETY FILE

IT IS ASSUMED THAT ALL WORKS WILL BE CARRIED OUT BY A COMPETENT CONTRACTOR WORKING, WHERE APPROPRIATE, TO AN APPROVED METHOD STATEMENT.

SURVEY REQUIRED TO CONFIRM AS BUILT INFORMATION OF S8151. CURRENT DETAILS TAKEN FROM AECOM DRAWING 60312043/CIV/396 - P3 (20.10.23)

C7	PIPE ANNOTATIONS, DISCHARGE CHAMBER LEVELS AMENDED	20.11.23	KA
C6	DRAINAGE REVERTED BACK TO BEFORE REPLAN	27.10.23	OP
C5	DRAINAGE REPLAN, NON S104 GREYED+PIPE DIRECTION ADDED, UPDATED TO LATEST LAYOUT. SCALE AMENDED TO 1:250	13.10.23	KA
C4	F5,F6,F13&F20 REMOVED	11.05.23	OP
C3	REDUCED PER CLIENT COMMENTS	19.12.22	OP
C2	CONSTRUCTION ISSUE	15.11.22	OP
C1	PRIVATE DRAINAGE GREYED OUT	16.09.22	OP
T2	TENDER ISSUE	12.08.22	OP
T1		04.08.22	OP
Rev.	Description	Date	Initials
Drawing Status: CONSTRUCTION			
Crest Nicholson Ltd. Building 2 Abbey View St Albans Herts/Bedfordshire AL1 2PS Tel: 01727 616940 www.crestnicholson.com			
Site: ARBORFIELD V2N			
Dwg Title: S104 LAYOUT - SHEET1			
Scale: 1:250	Page Size: A1	Date: 08/22	
Drawing No: 148823-C.600-01	Drawn: OP	Checked: MH	Revision:
			C7