


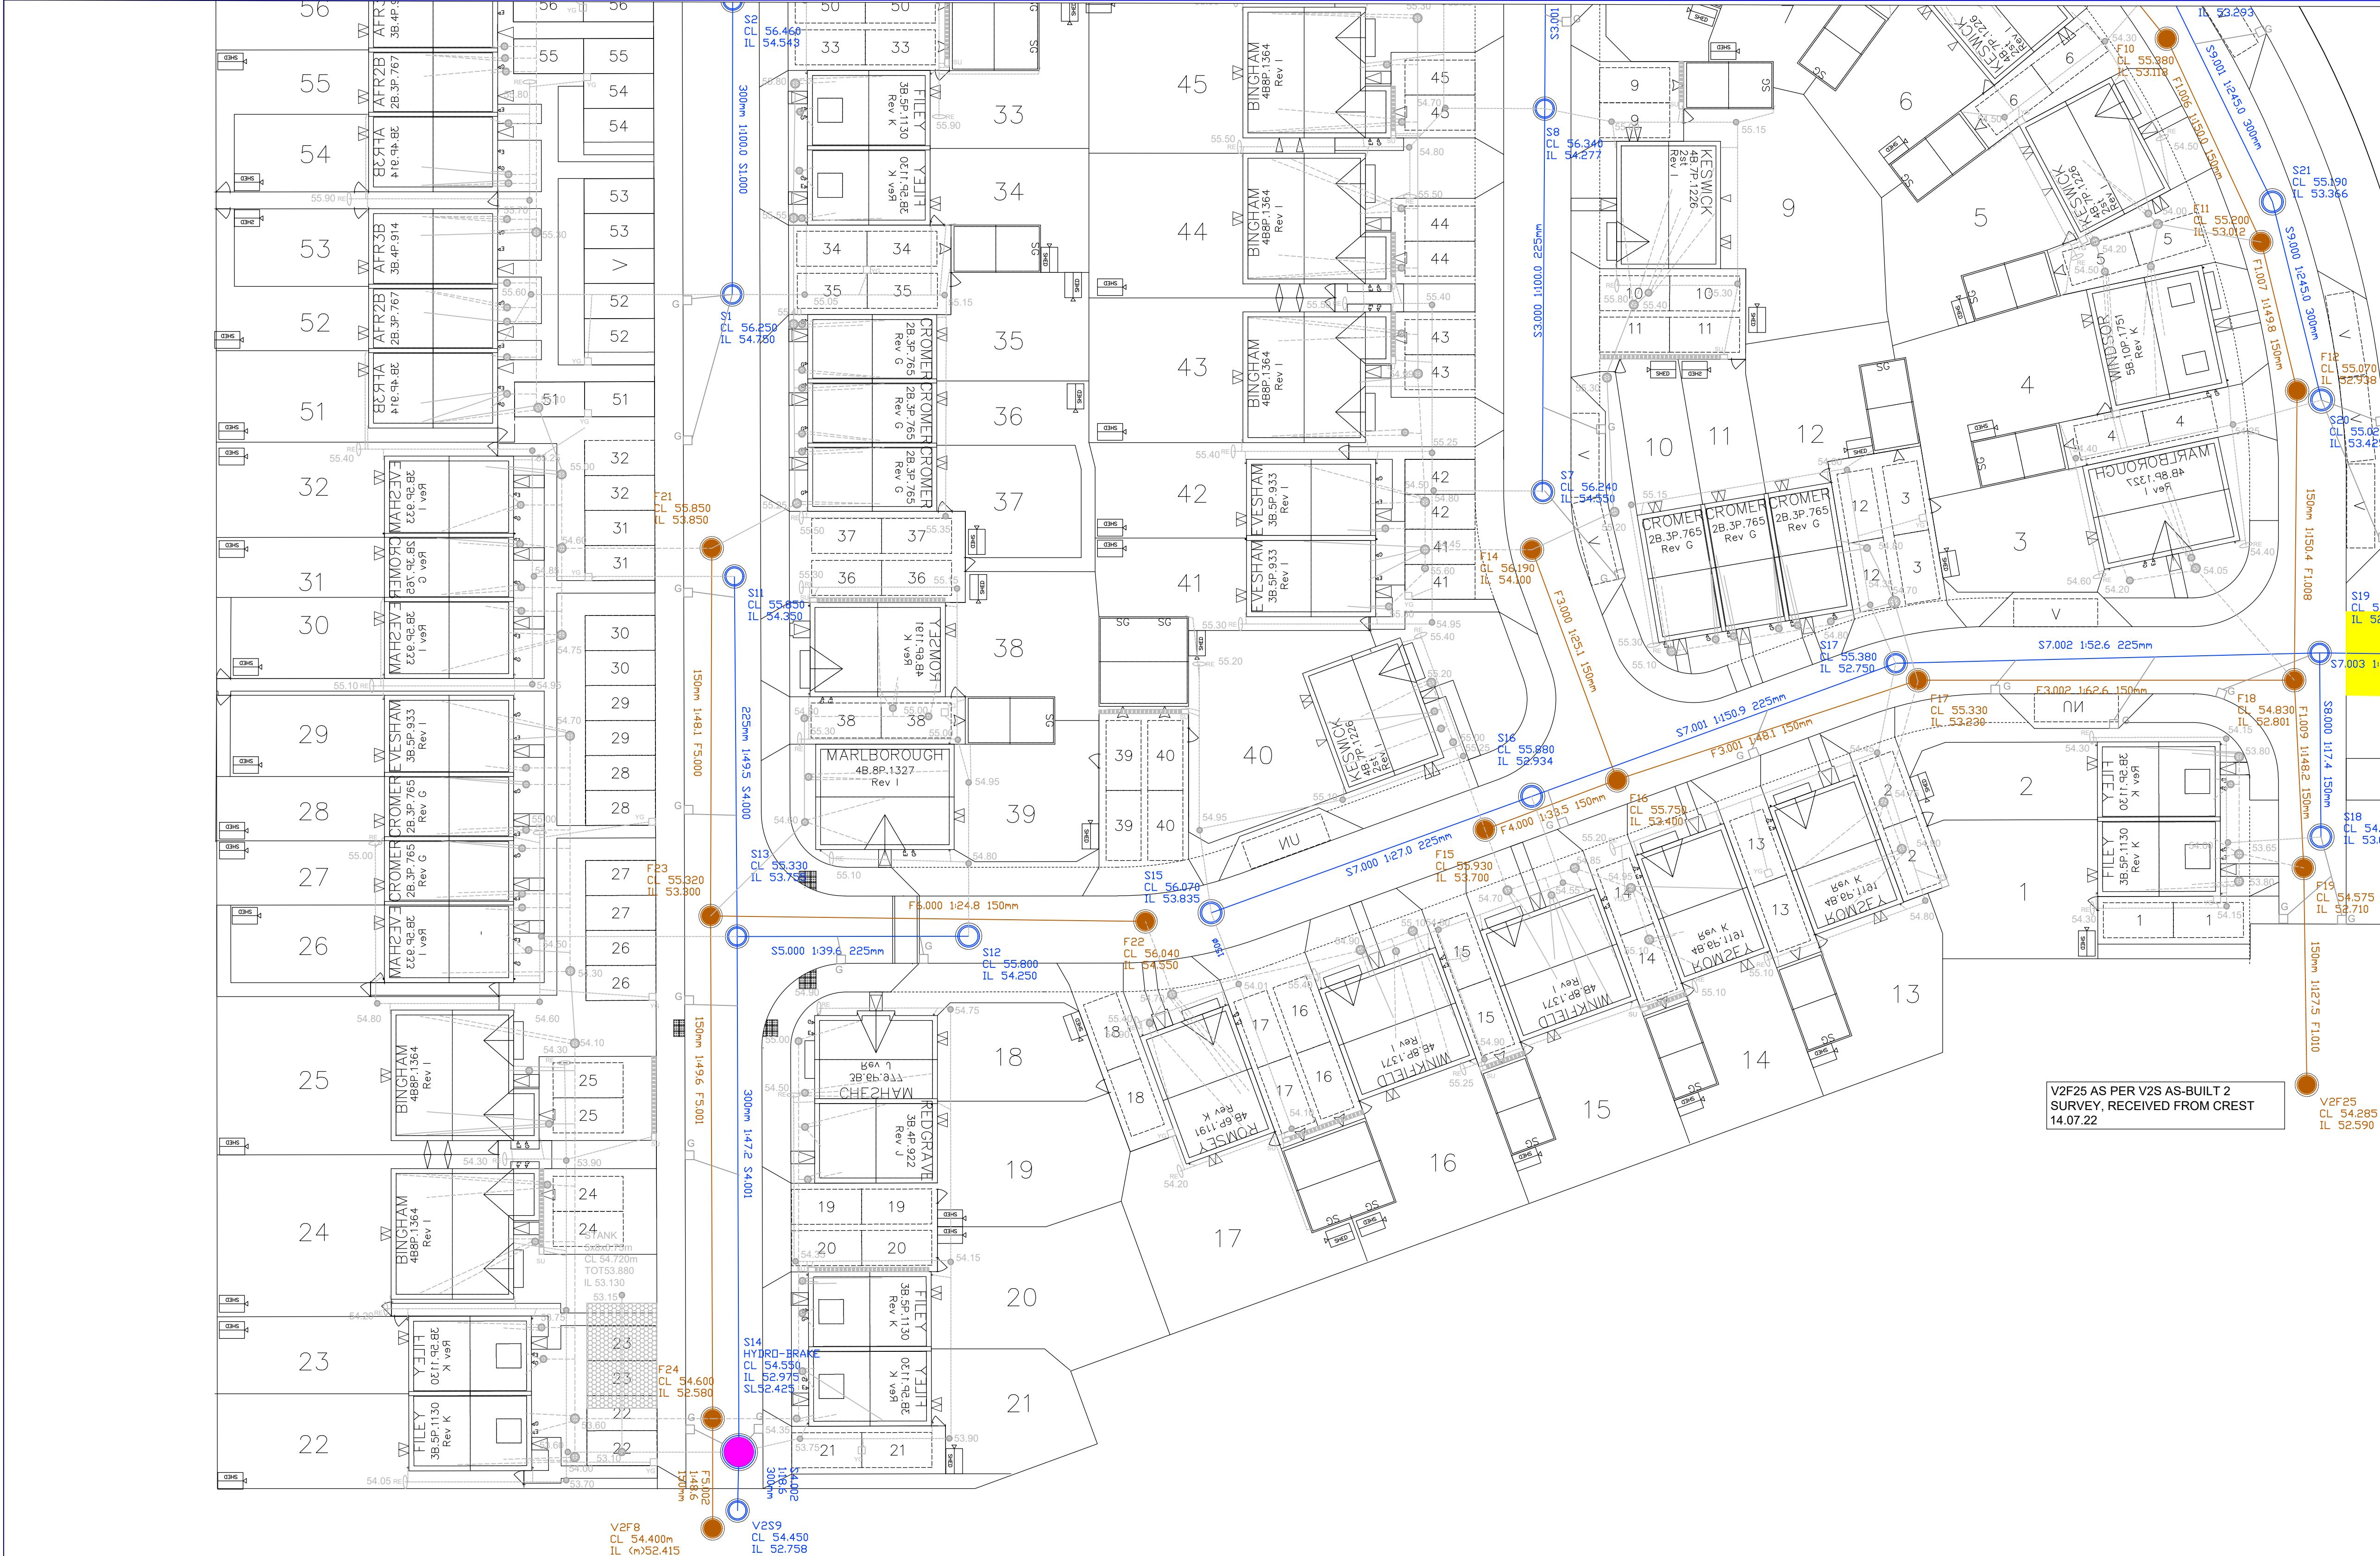

SAFETY HEALTH AND ENVIRONMENTAL INFORMATION

IN ADDITION TO THE HAZARD/RISKS NORMALLY ASSOCIATED WITH THE TYPES OF WORK DETAILED ON THIS DRAWING, NOTE THE FOLLOWING RISKS AND INFORMATION.

RISKS LISTED HERE ARE NOT EXHAUSTIVE. REFER TO DESIGN ASSESSMENT FORM NO.

CONSTRUCTION

DEMOLITION

NO SIGNIFICANT RESIDUAL HAZARDS BEYOND THOSE KNOWN TO A COMPETENT CONTRACTOR.

FOR INFORMATION RELATING TO USE, CLEANING AND MAINTENANCE SEE THE HEALTH AND SAFETY FILE

IT IS ASSUMED THAT ALL WORKS WILL BE CARRIED OUT BY A COMPETENT CONTRACTOR WORKING, WHERE APPROPRIATE, TO AN APPROVED METHOD STATEMENT.

SURVEY REQUIRED TO CONFIRM AS BUILT INFORMATION OF S8157. CURRENT DETAILS TAKEN FROM AECOM DRAWING 60312043/CIV/298 - P12 (21.04.22)

V2F25 AS PER V2S AS-BUILT 2 SURVEY, RECEIVED FROM CREST 14.07.22

V2S9 & V2F8 AS PER V2S AS-BUILT 1 SURVEY, RECEIVED FROM CREST 14.07.22

C7	PIPE/CHAMBER ANNOTATIONS, DISCHARGE CHAMBER LEVELS UPDATED	20.11.23	KA
C6	DRAINAGE REVERTED BACK TO BEFORE REPLAN	27.10.23	OP
C5	DRAINAGE REPLAN, NON S104 GREYED, PIPE DIRECTION+HYDROBRAKE DETAILS ADDED, UPDATED TO LATEST LAYOUT.	13.10.23	KA
C4	SCALE AMENDED TO 1:250	11.05.23	OP
C3	F5,F6,F13&F20 REMOVED	19.12.22	OP
C2	PIPE SIZES OF S7-S8 REDUCED PER CLIENT COMMENTS	15.11.22	OP
C1	CONSTRUCTION ISSUE	16.09.22	OP
T2	PRIVATE DRAINAGE, GREYED OUT, S15, S16, F15 & F16 IL'S LOWERED	12.08.22	OP
T1	TENDER ISSUE	04.08.22	OP

Drawing Status: **CONSTRUCTION**

Crest NICHOLSON

Site: ARBORFIELD V2N
Dwg Title: S104 LAYOUT - SHEET2

Scale: 1:250
Page Size: A1
Date: 08/22
Drawn: OP
Checked: MH

Drawing No: **148823-C.600-02**
Revision: **C7**

PROPOSED ADOPTABLE DRAINAGE			
	1500, 1:80	-SURFACE WATER SEWER.	-DRAINAGE EASEMENT
	S1	-SURFACE WATER MANHOLE.	-FLOW CONTROL MANHOLE
	1500, 1:80	-FOUL WATER SEWER.	-ROAD GULLY, 150Ø OUTLET.
	F1	-FOUL WATER MANHOLE.	
DRAINAGE BY OTHERS			
	S8145 CL 55.850 IL 53.840	-SURFACE WATER MANHOLE.	-SURFACE WATER SEWER.