
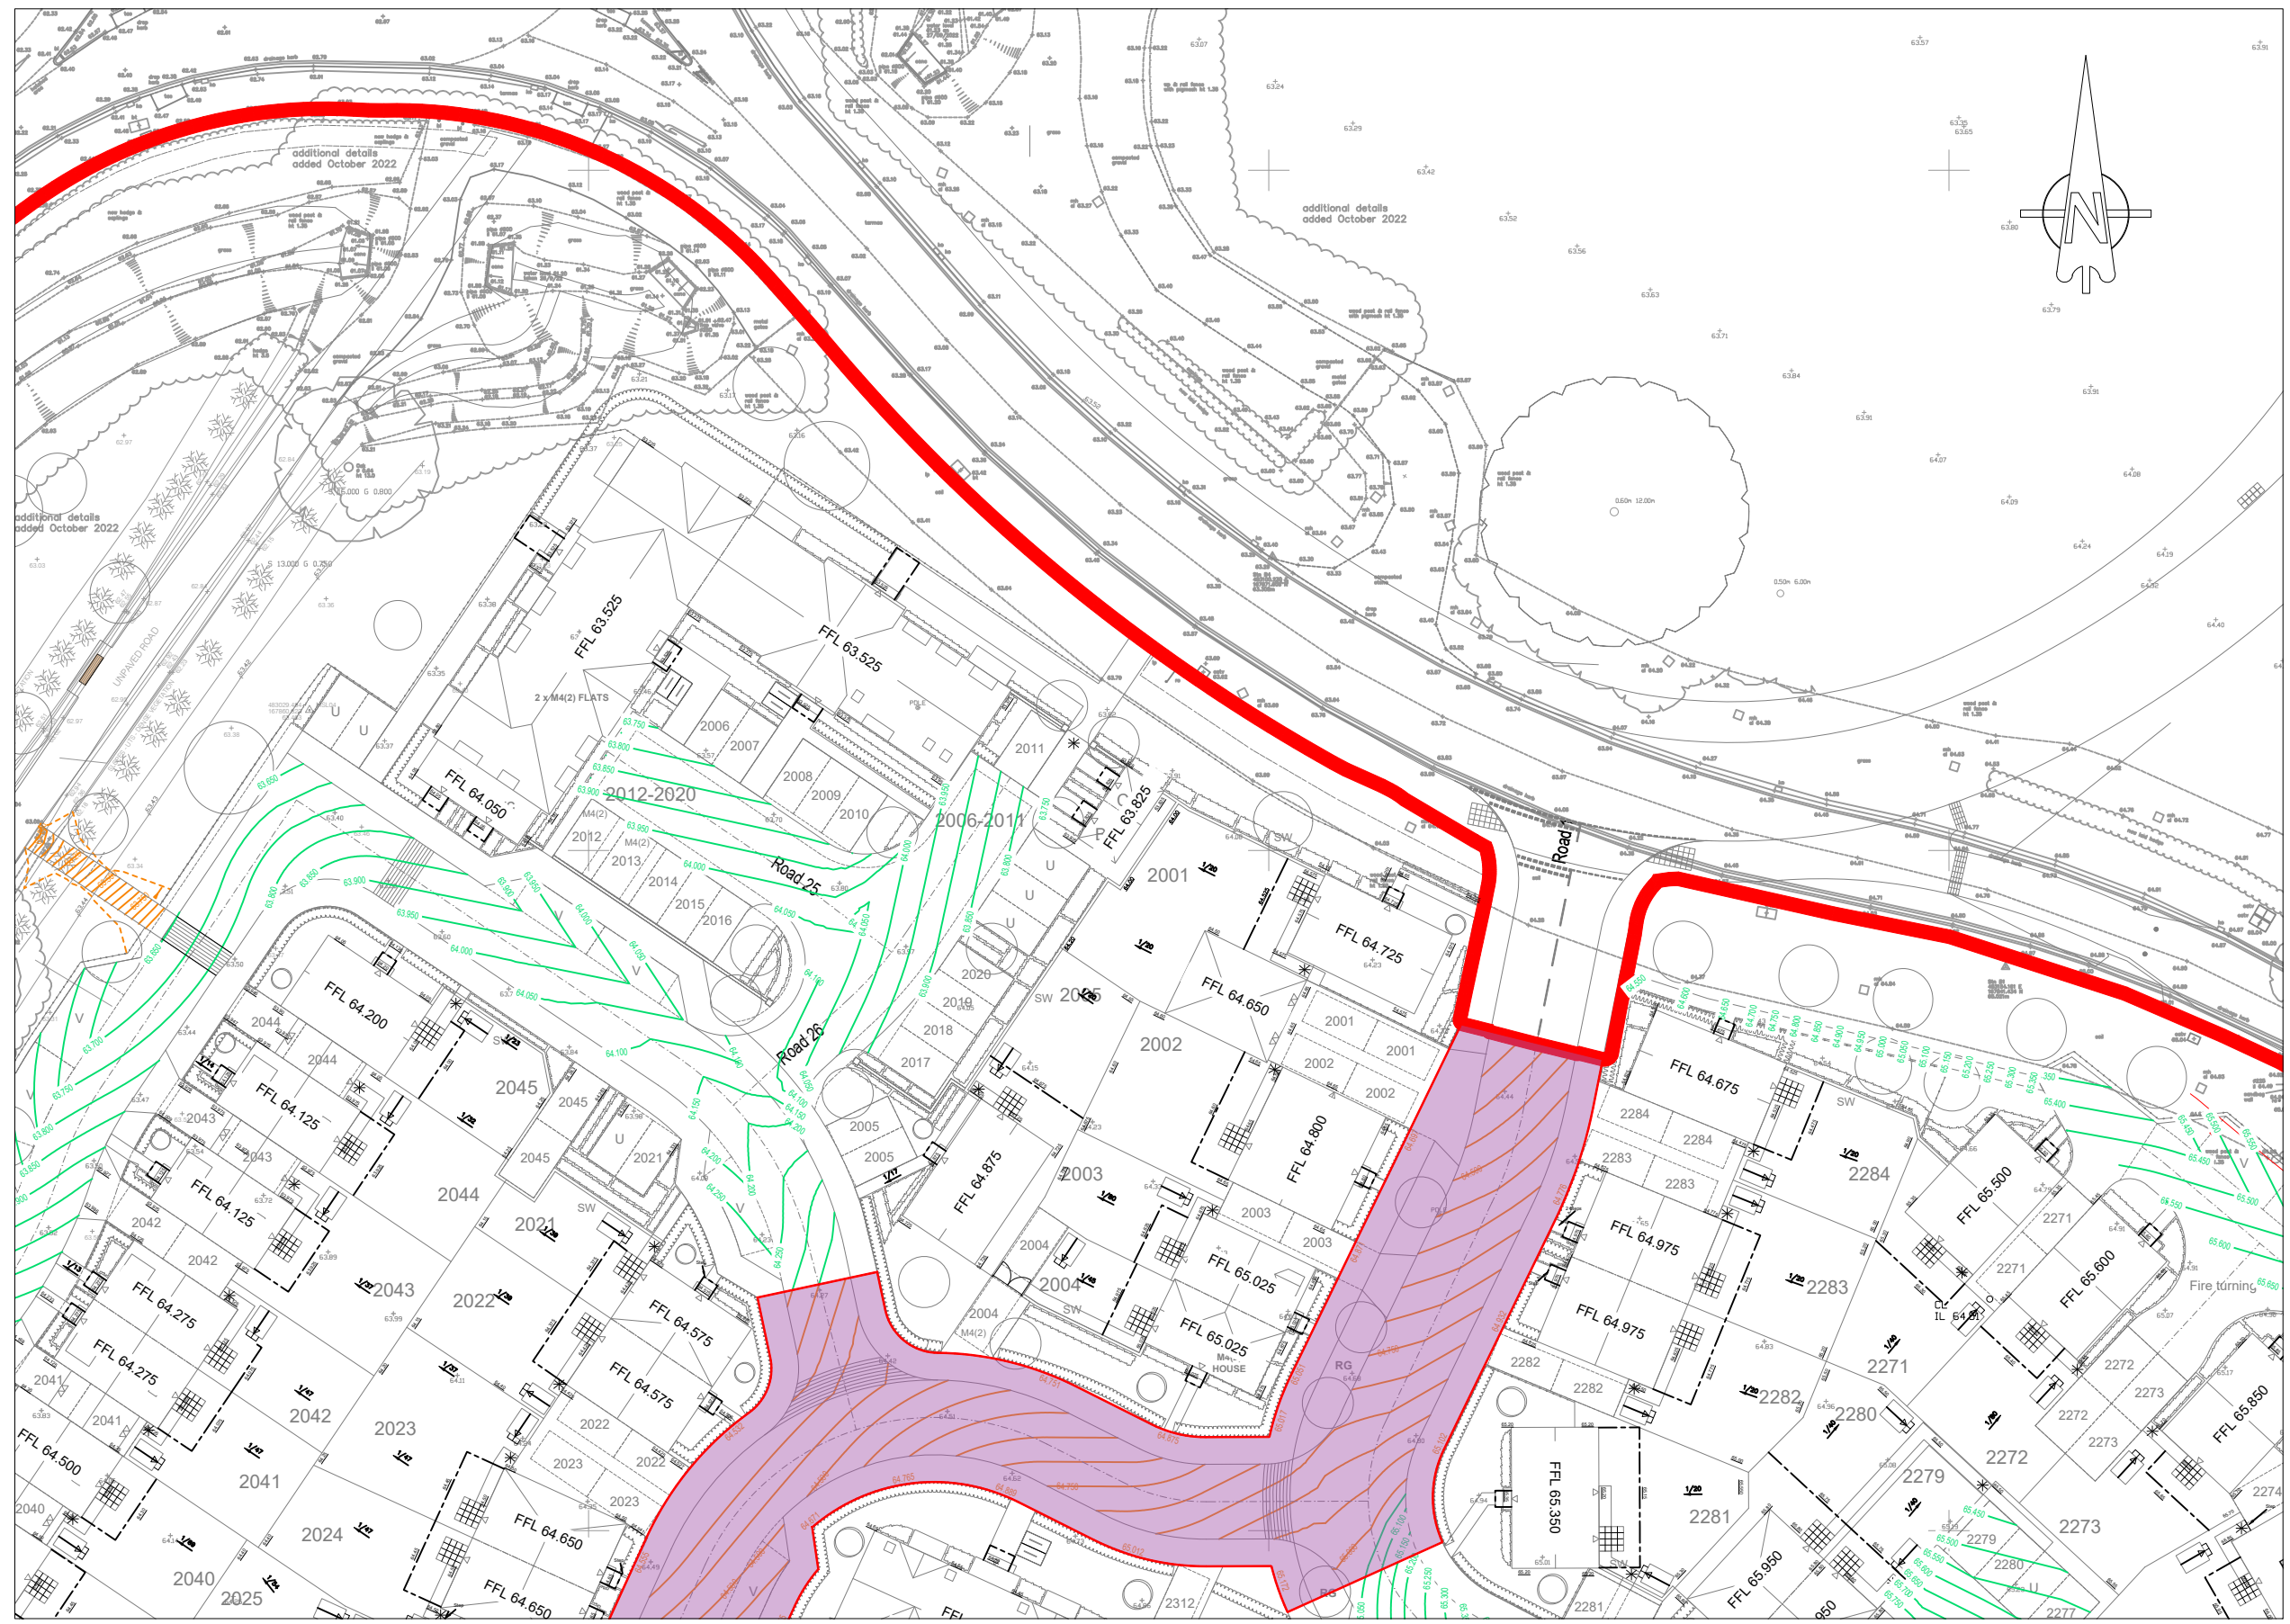


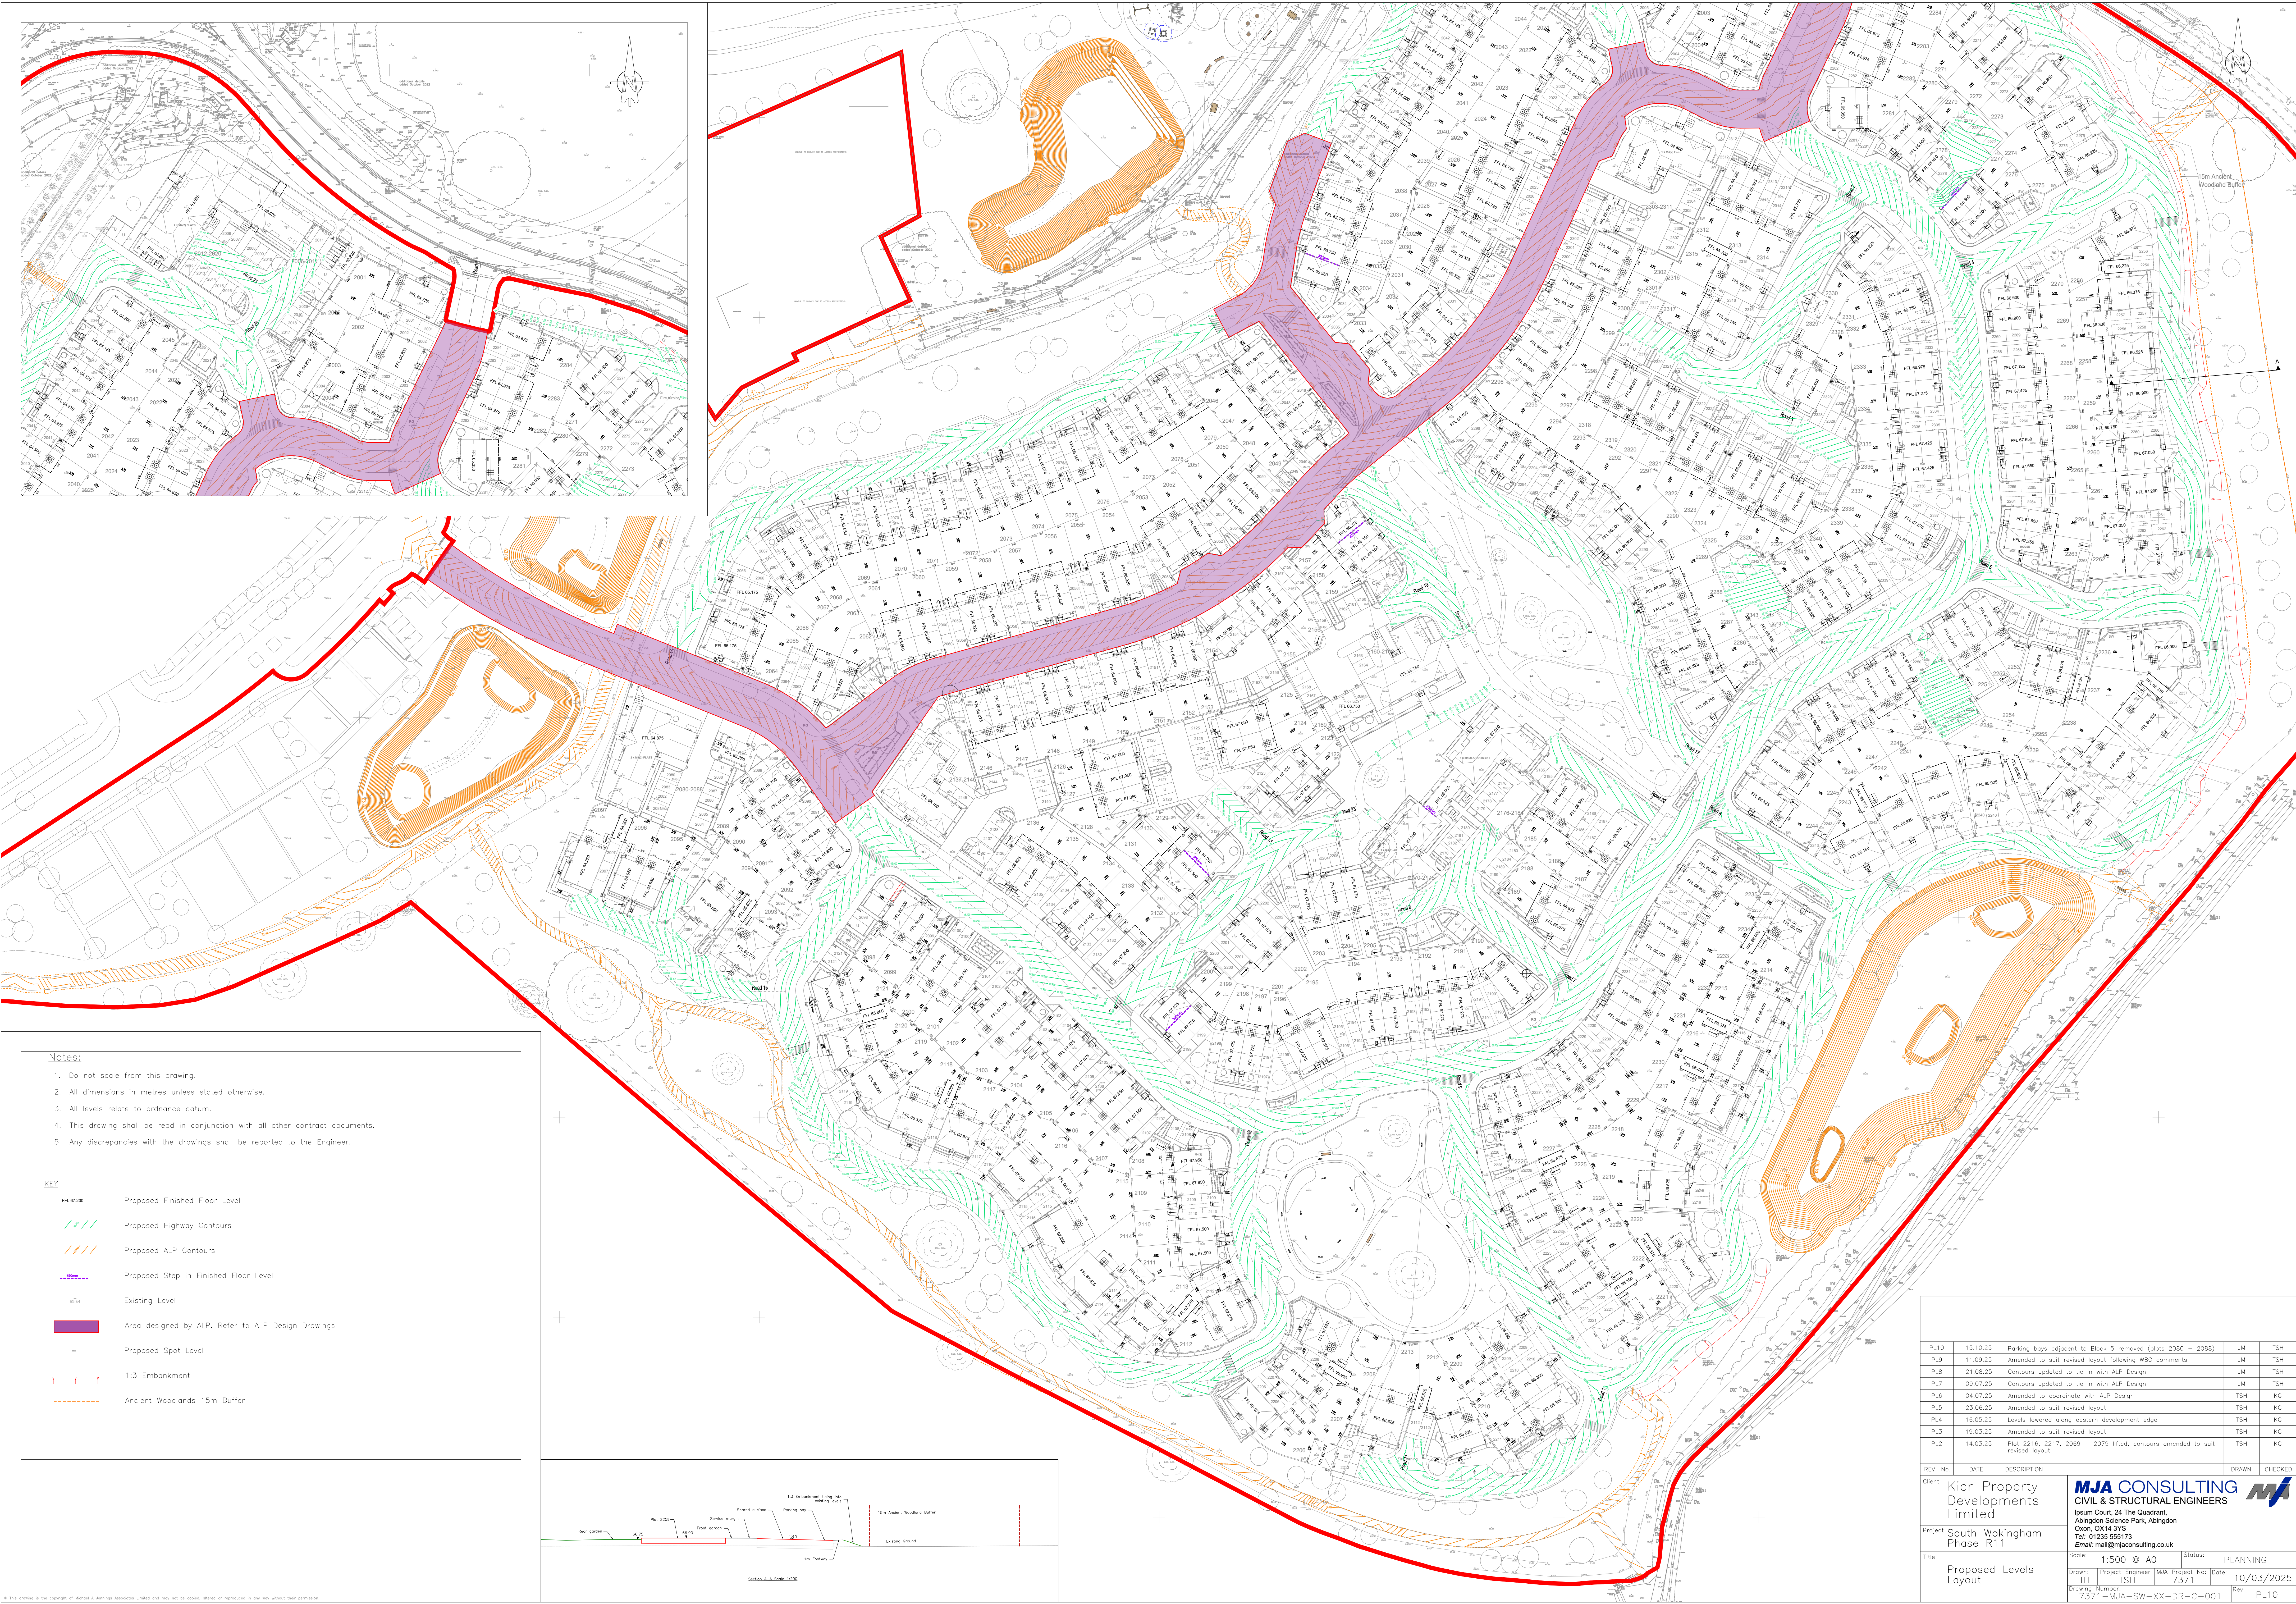


Notes:

1. Do not scale from this drawing.
2. All dimensions in metres unless stated otherwise.
3. All levels relate to ordnance datum.
4. This drawing shall be read in conjunction with all other contract documents.
5. Any discrepancies with the drawings shall be reported to the Engineer.

KEY

- FFL 67.300 Proposed Finished Floor Level
- Proposed Highway Contours
- Proposed ALP Contours
- Proposed Step in Finished Floor Level
- Existing Level
- Area designed by ALP. Refer to ALP Design Drawings
- Proposed Spot Level
- 1:3 Embankment
- Ancient Woodlands 15m Buffer

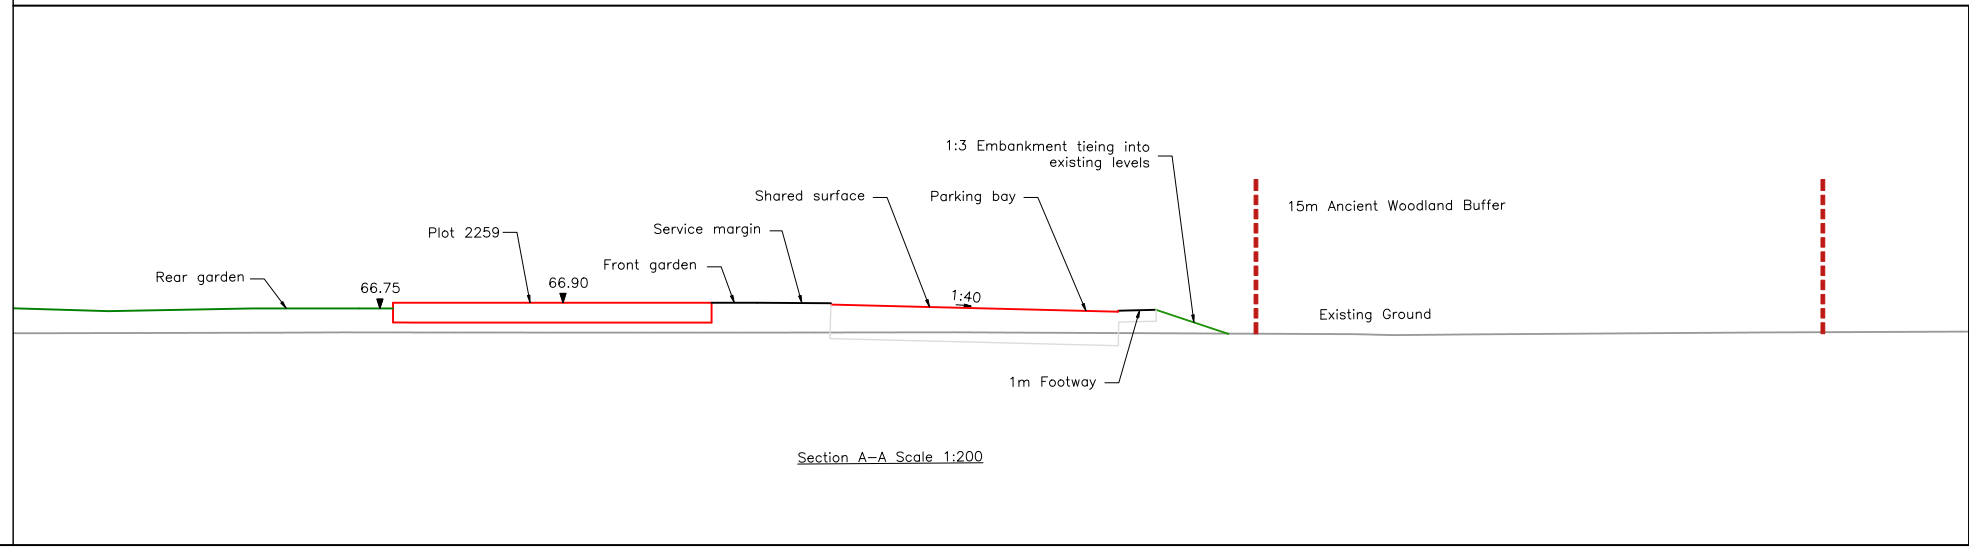

REV. No.	DATE	DESCRIPTION	DRAWN	CHECKED
PL10	15.10.25	Parking bays adjacent to Block 5 removed (plots 2080 - 2086)	JM	TSH
PL9	11.09.25	Amended to suit revised layout following WBC comments	JM	TSH
PL8	21.08.25	Contours updated to tie in with ALP Design	JM	TSH
PL7	09.07.25	Contours updated to tie in with ALP Design	JM	TSH
PL6	04.07.25	Amended to coordinate with ALP Design	TSH	KG
PL5	23.06.25	Amended to suit revised layout	TSH	KG
PL4	16.05.25	Levels lowered along eastern development edge	TSH	KG
PL3	19.03.25	Amended to suit revised layout	TSH	KG
PL2	14.03.25	Plot 2216, 2217, 2069 - 2070 lifted, contours amended to suit revised layout	TSH	KG

Client	Kier Property Developments Limited	MJA CONSULTING CIVIL & STRUCTURAL ENGINEERS Ipsium Court, 24 The Quadrant, Abingdon Science Park, Abingdon, Oxon, OX14 3YB Tel: 01235 555173 Email: mail@mjaconsulting.co.uk
Project	South Wokingham Phase R11	
Title	Proposed Levels Layout	
Scale	1:500 @ A0	Status: PLANNING
Drawn	Project Engineer TSH	MJA Project No: 7371
Drawing Number	7371-MJA-SW-XX-DR-C-001	Date: 10/03/2025
		Rev: PL10