


© ABLEY LETCHFORD PARTNERSHIP LTD.  
This drawing should not be reproduced without consent.

- GENERAL NOTES:
1. Do not scale.
  2. This drawing is to be read in conjunction with and checked against all other drawings, Engineering details, Specification and any structural, geotechnical or other specialist document provided.
  3. The proposed works on this drawing could impact on existing services/ statutory undertakers apparatus, therefore the contractor should check the position of existing services on site prior to starting work.
  4. Any anomaly or contradiction between any of the above is to be reported to the Engineer.

- GENERAL KEY:
- Tree root protection area
  - Proposed embankment - no steeper than 1:3 slopes
  - Link Road Back of Cycleway Levels
  - Proposed Spot Levels
  - Existing Levels
- CARRIAGEWAY KEY:
- Alignment channage
  - Major contour (250mm interval)
  - Minor contour (50mm interval)
  - Back of footway levels
- BASIN AND SWALE KEY:
- Major contour (1000mm interval)
  - Minor contour (100mm interval)
- LANDSCAPED FOOTPATHS KEY:
- Major contour (250mm interval)
  - Minor contour (50mm interval)
  - Footpath channel levels

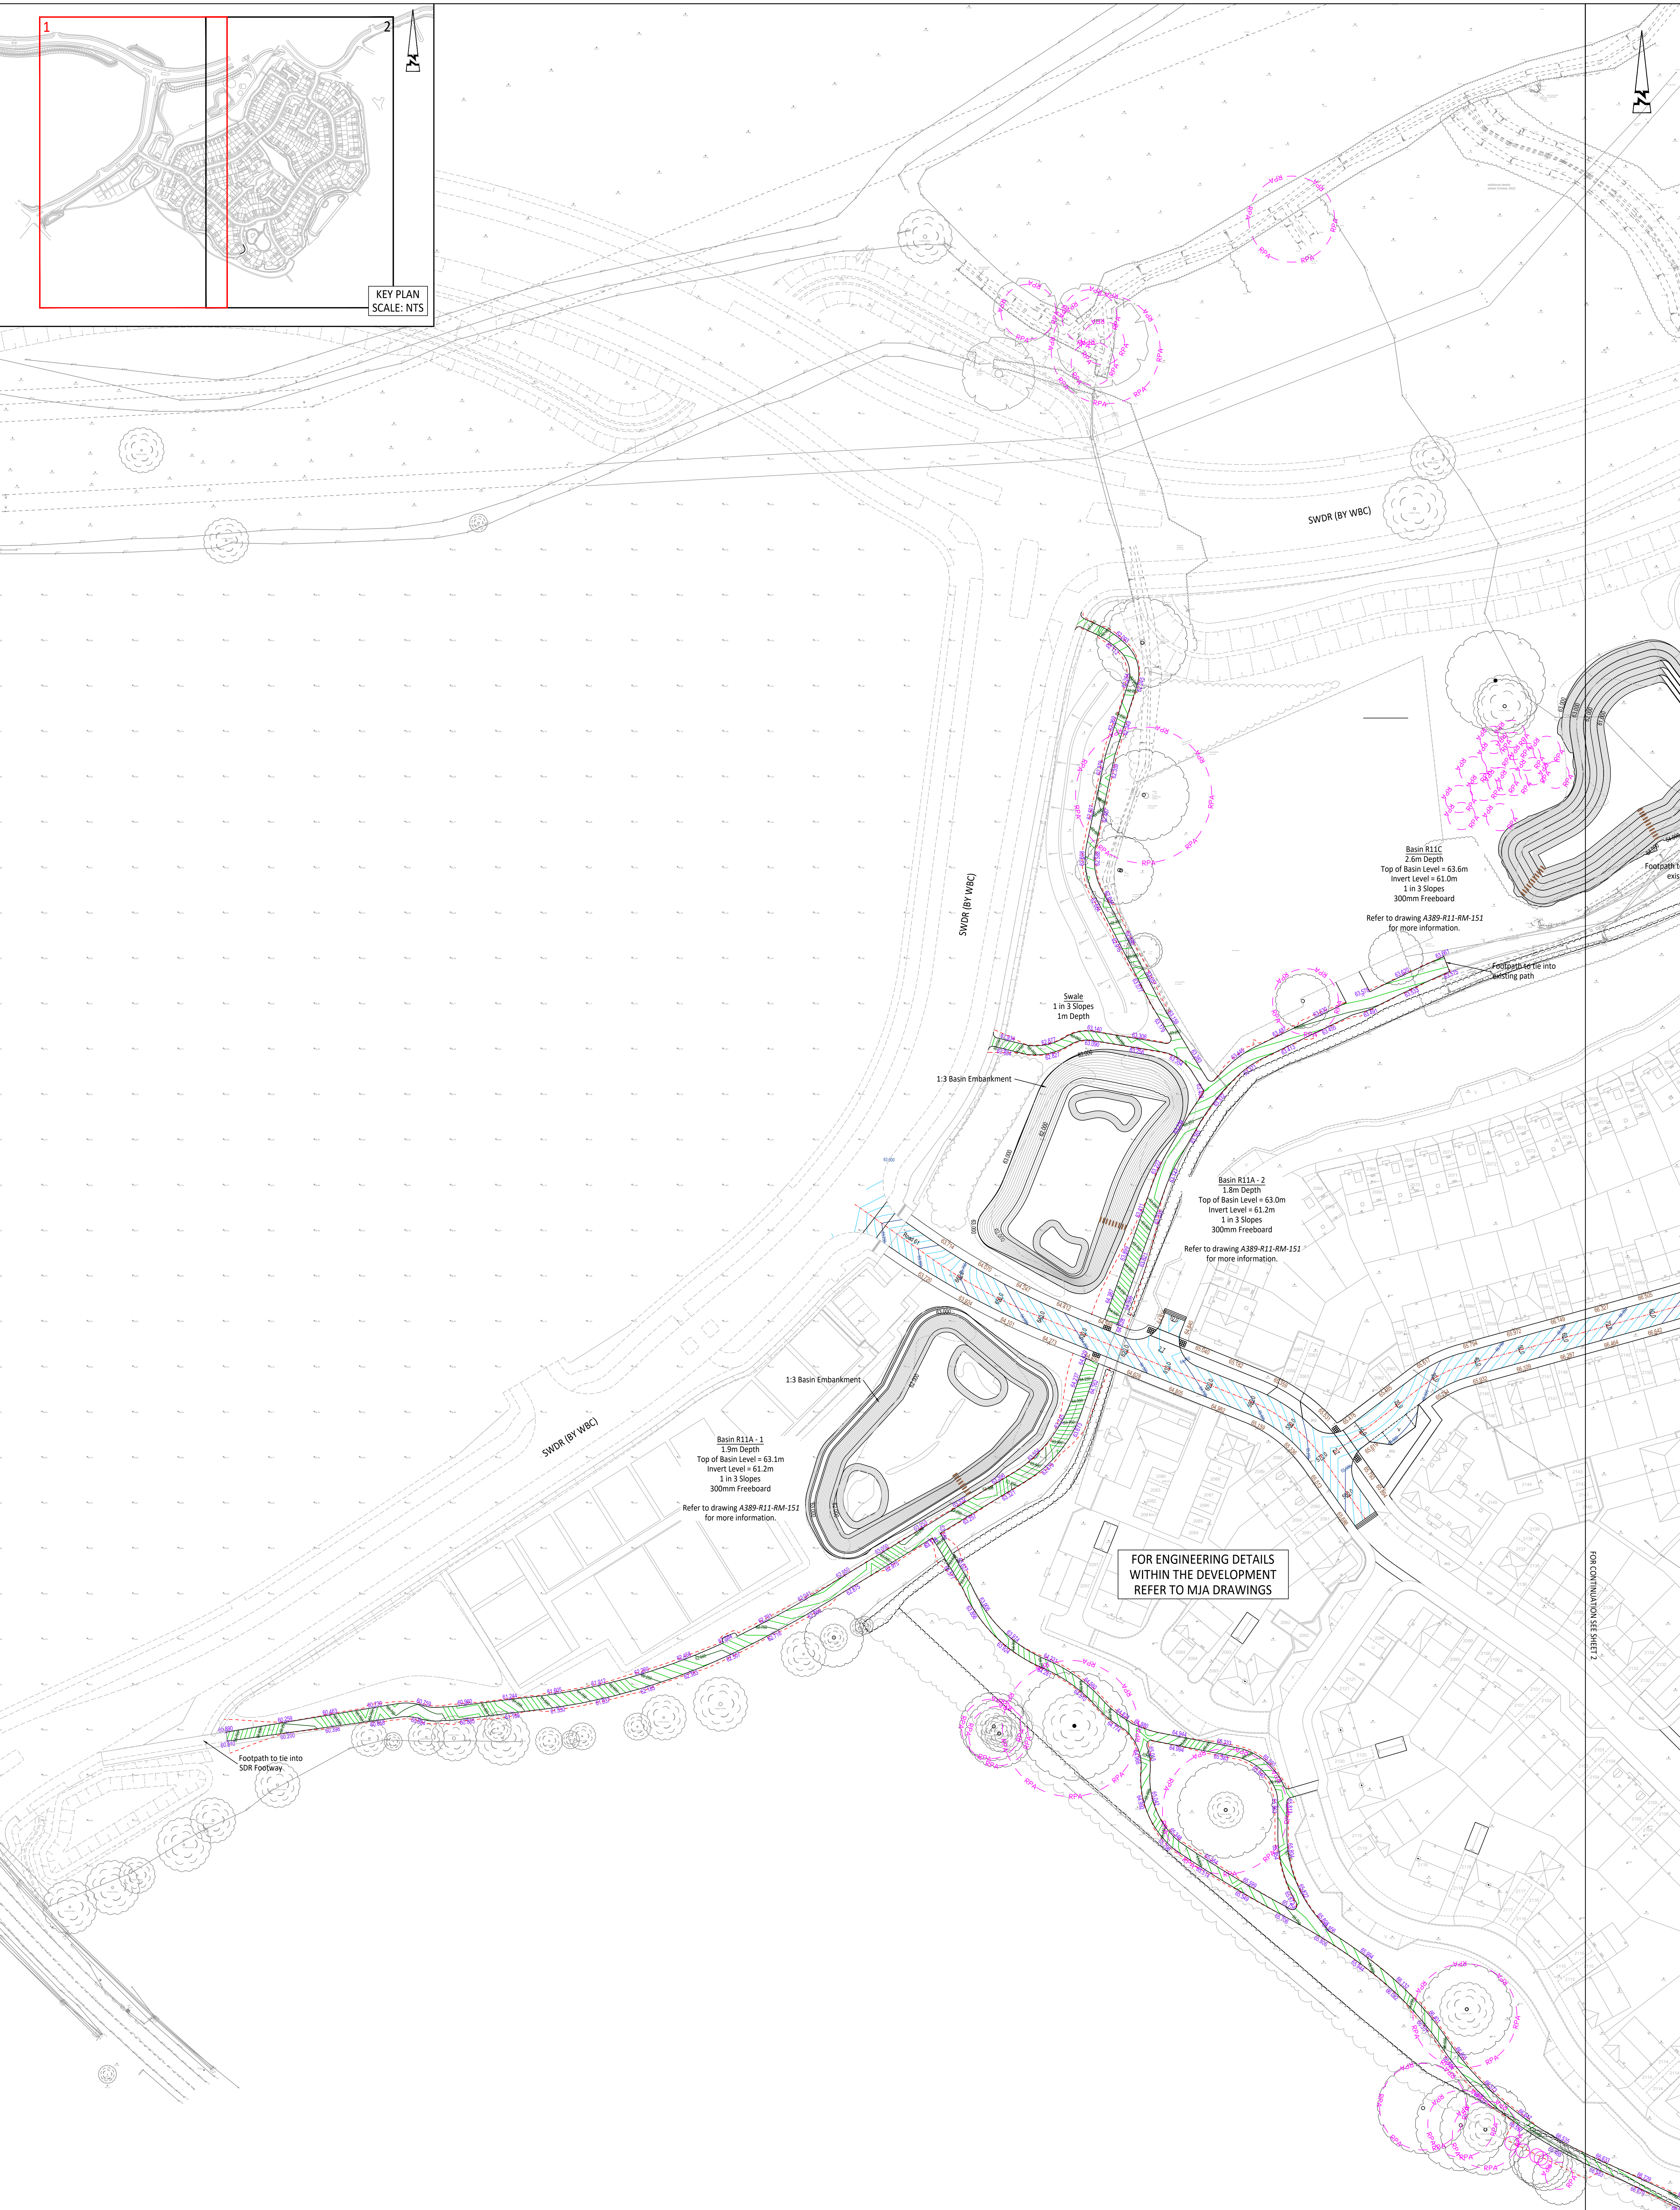

D	10.25	LAYOUT UPDATED	JLS	RF
B	20.25	LAYOUT UPDATED	JLS	RF
C	22.25	LAYOUT UPDATED	JLS	RF
A	23.25	FIRST ISSUE	JLS	RF
Rev	Desc	Description	Drawn	Checked



Client	KIER PROPERTY DEVELOPMENTS LIMITED
Project	SOUTH WOKINGHAM SDL PHASE 2B R11 RESERVED MATTERS APPLICATION
File	PROPOSED LEVELS AND CONTOURS SHEET 1
Status	
Scale	1:500 @ A0
Date	MARCH 2025
Drawn	JJS
Checked	RF
Drawing No	A389-R11-RM-401
Revision	D

