


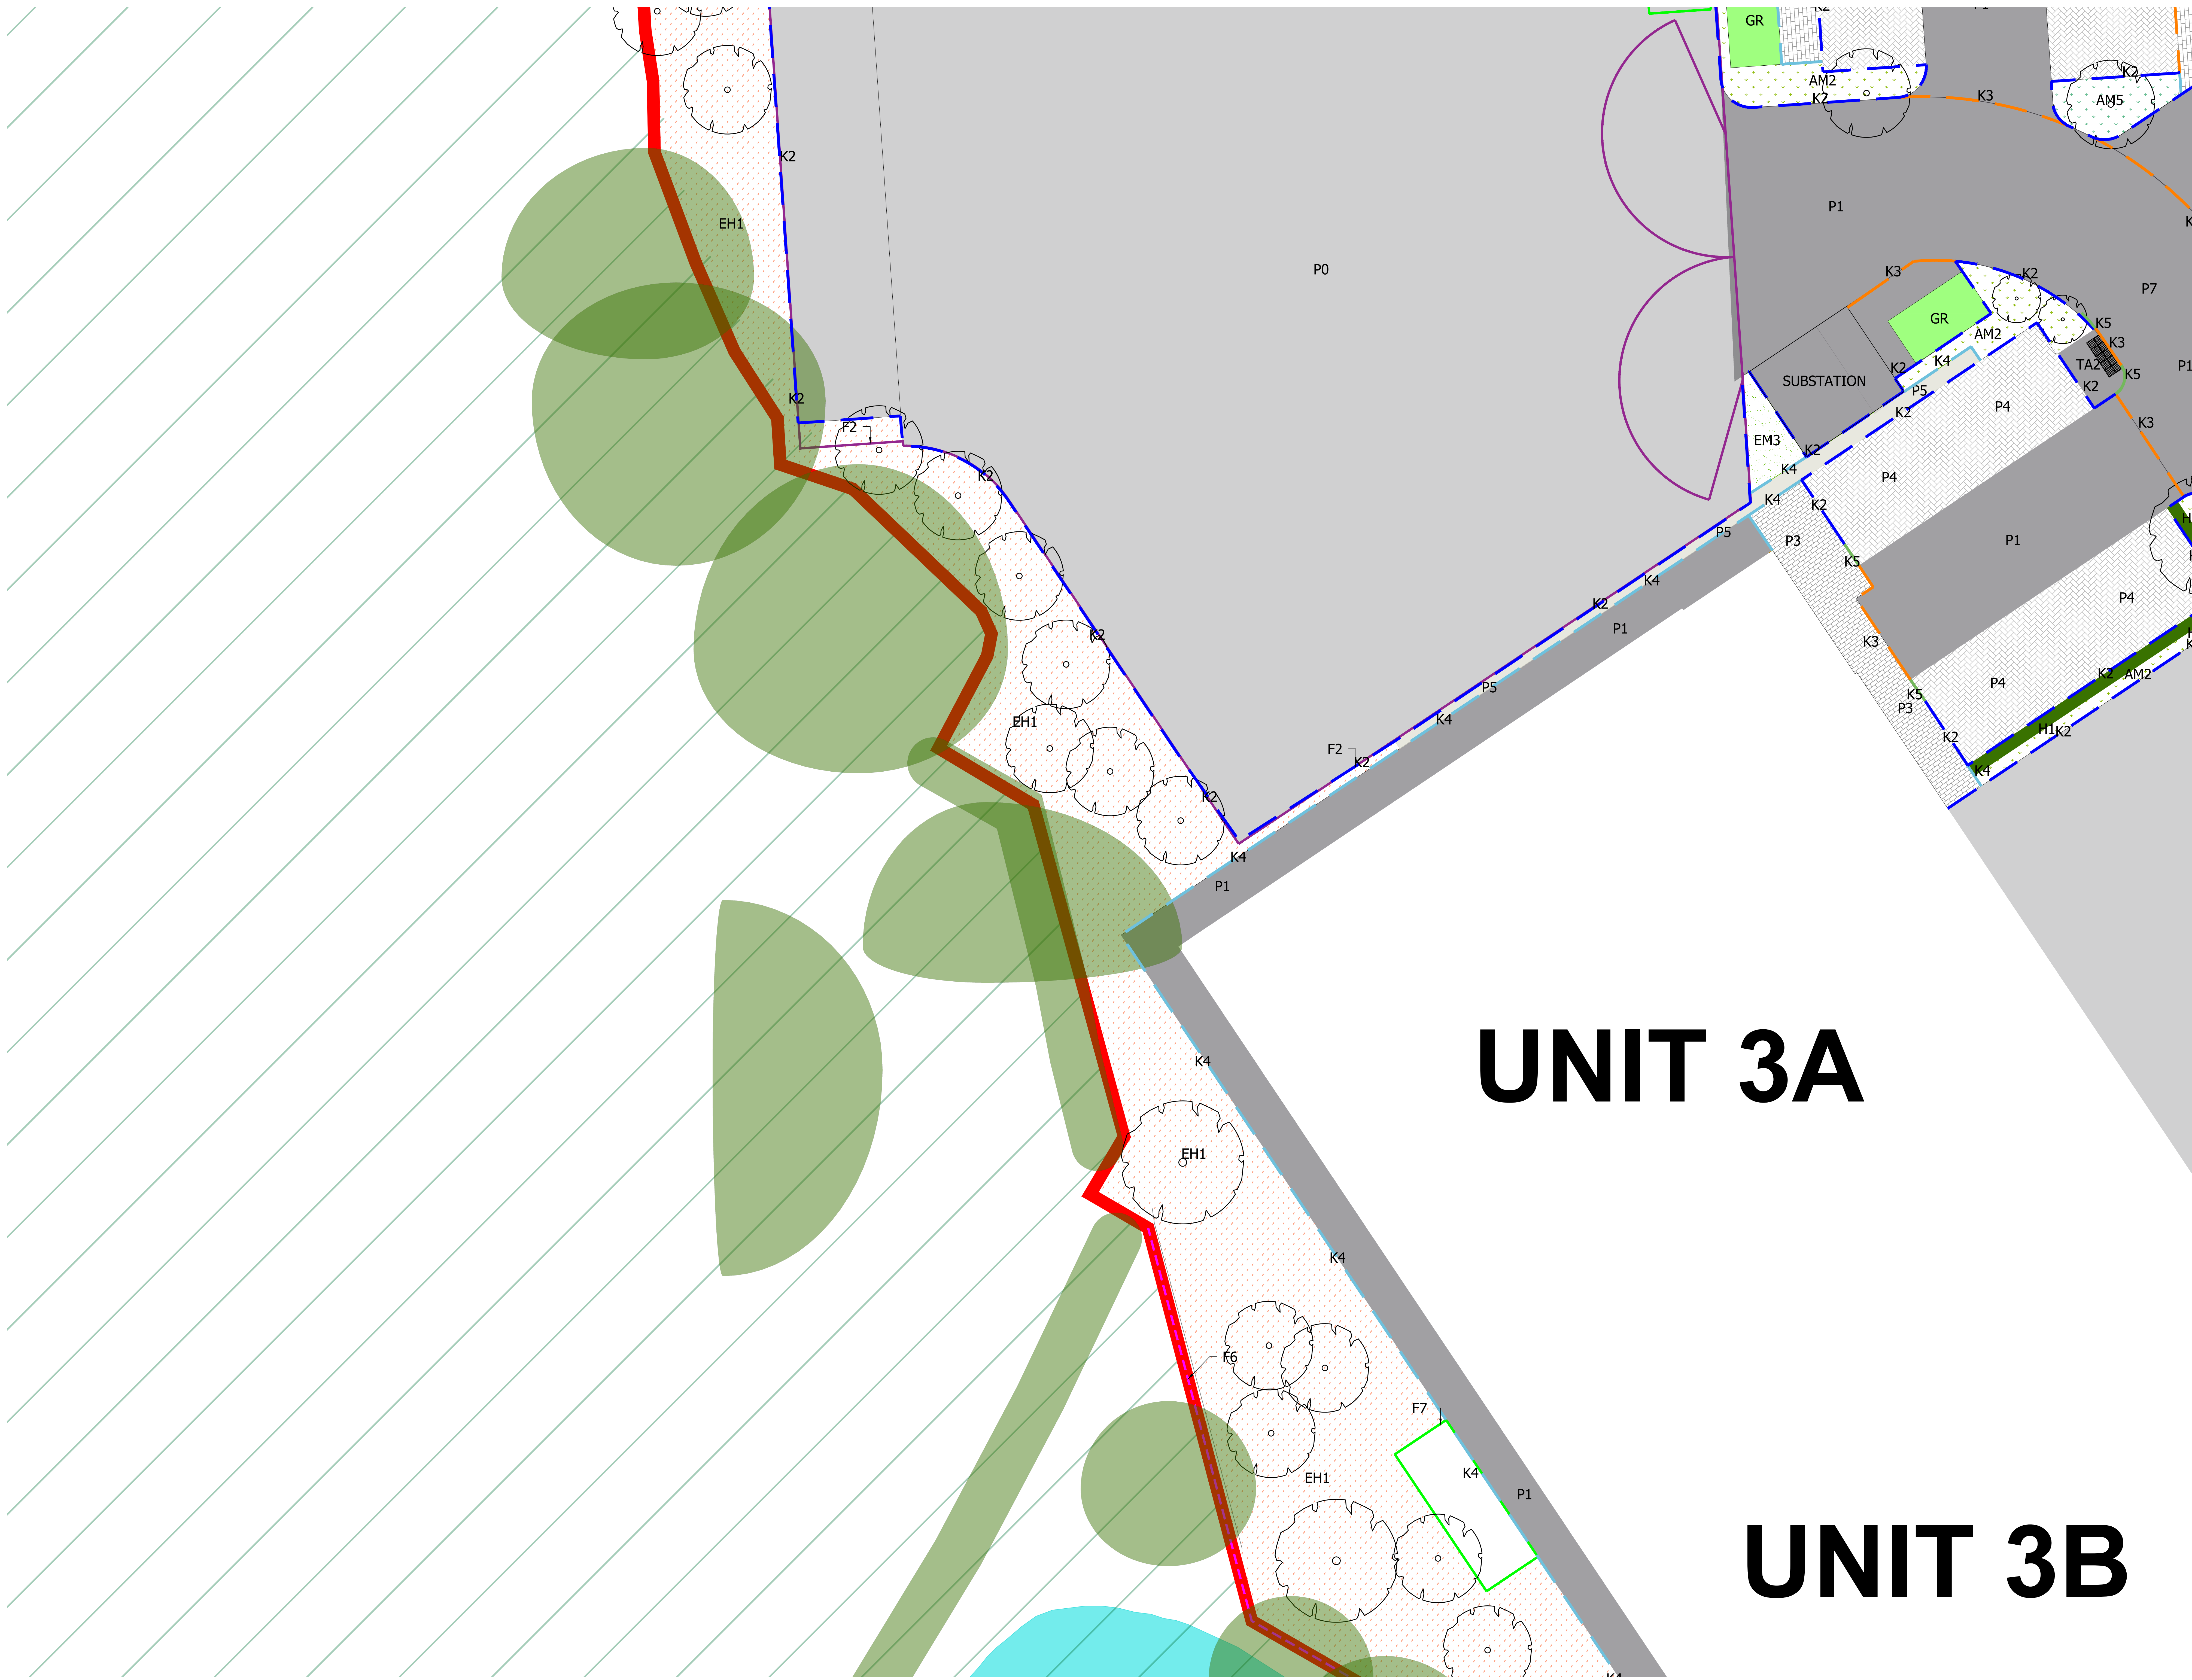

The scaling of this drawing cannot be assured

Revision	Date	Dm	Ckd
T4	29.07.25	CY	DS
T5	07.08.25	CY	DS
T6	08.08.25	CY	DS

Revision
T4 Updated VE Tender Issue
T5 Updated Site Layout
T6 Updated Layout Issue

Date
29.07.25
07.08.25
08.08.25

Dm
CY
CY
CY

Ckd
DS
DS
DS

N

NOTES:

- Drawings are issued for Tender and not for Construction.
- Drawings should be read in conjunction with other consultants information and cross referenced.
- Full fabrication drawings are required for submittal. Written approval must be received from the Contract Administrator prior to commencement.
- Drawings to be read in conjunction and cross referenced with Stantec NBS Specification.
- For full details on planting information and planting schedules, refer to 333101463-RG-LD-400 Detailed Planting Plans and Schedule drawing series.
- Refer to 333101463-RG-LD-200 for material key

TENDER

Project
Shinfield Park
Reading

Drawing Title
Hard Landscape GA
Sheet 8 of 12

Date 17.04.25	Scale 1:100 (B4) 1:500 (B2)	Drawn by CY	Check by DS
Project No 333101463	Drawing No RG-LD-208	Revision T6	

Stantec

Stantec UK Limited
The Arcade
Abbey Square
Reading
RG1 3BE
T: 0118 940 1000

stantec.com/uk