




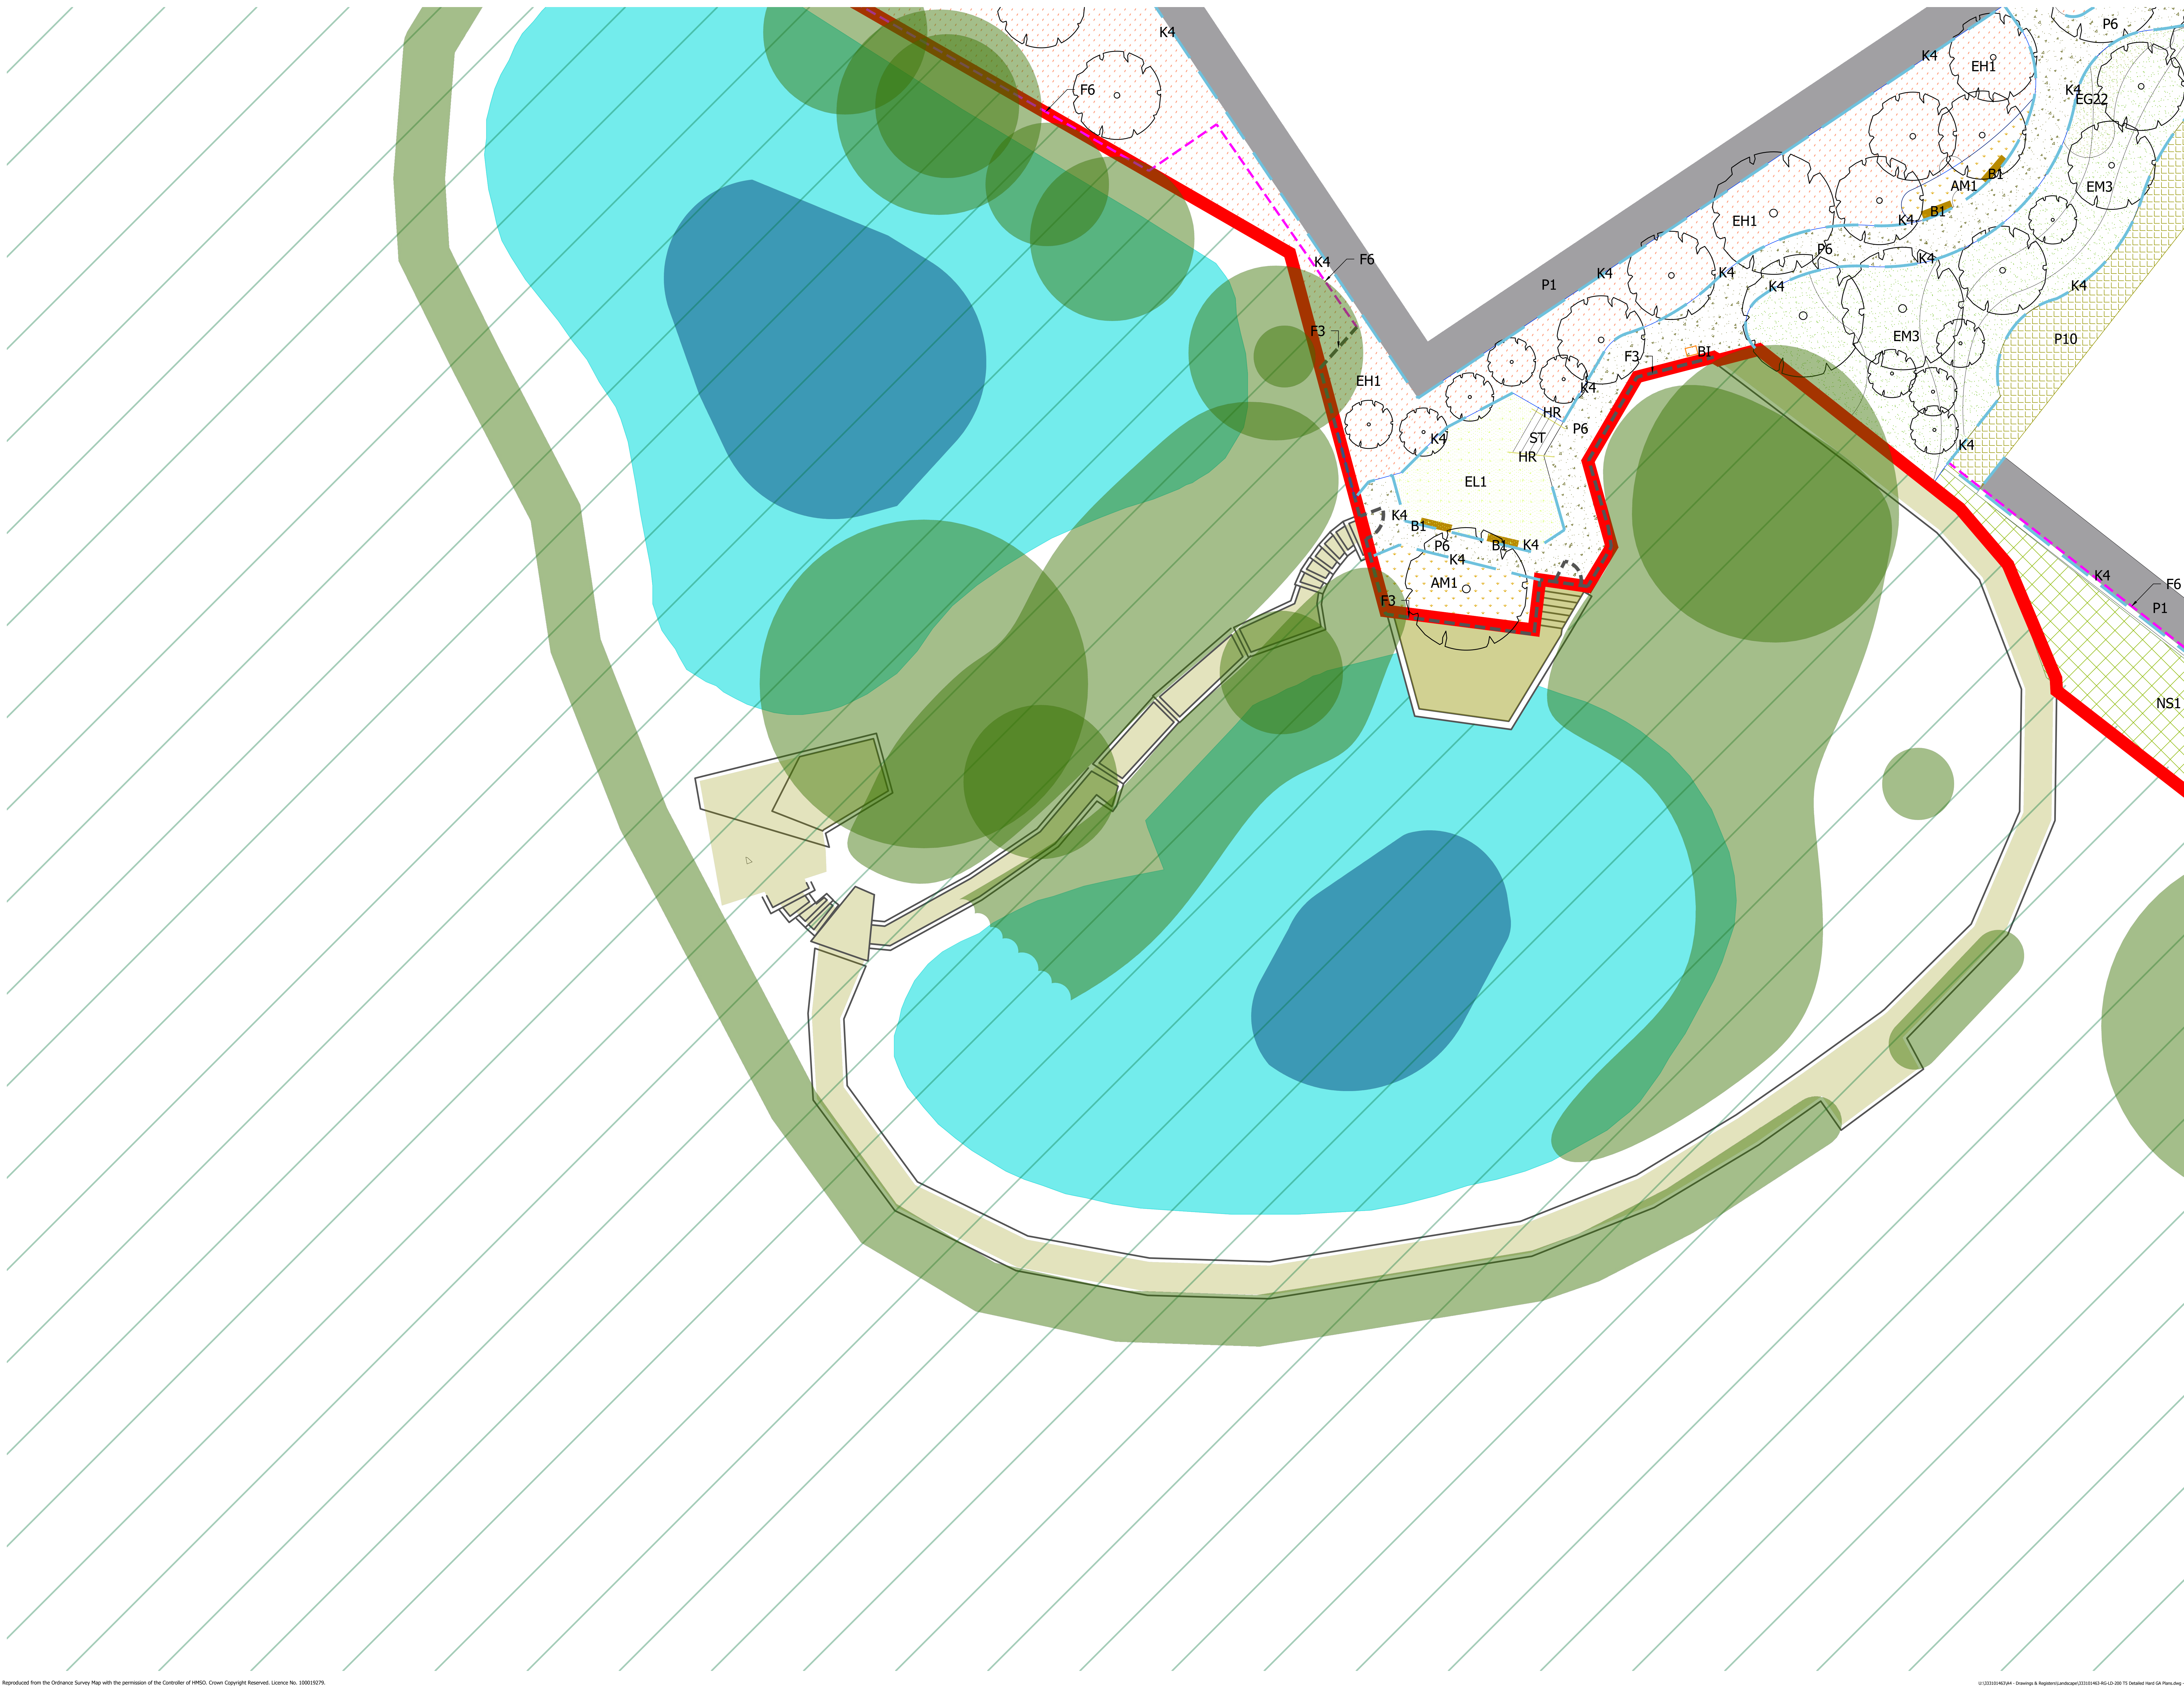

The scaling of this drawing cannot be assured				
Revision	Date	Dm	Ckd	
T3 Updated VE Tender Issue	29.07.25	CY	DS	
T4 Layout Display Update	08.08.25	CY	DS	

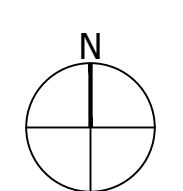

- NOTES:
- a. Drawings are issued for Tender and not for Construction.
 - b. Drawings should be read in conjunction with other consultants information and cross referenced.
 - c. Full fabrication drawings are required for submittal. Written approval must be received from the Contract Administrator prior to commencement.
 - d. Drawings to be read in conjunction and cross referenced with Stantec NBS Specification.
 - e. For full details on planting information and planting schedules, refer to 333101463-RG-LD-400 Detailed Planting Plans and Schedule drawing series.
 - f. Refer to 333101463-RG-LD-200 for material key

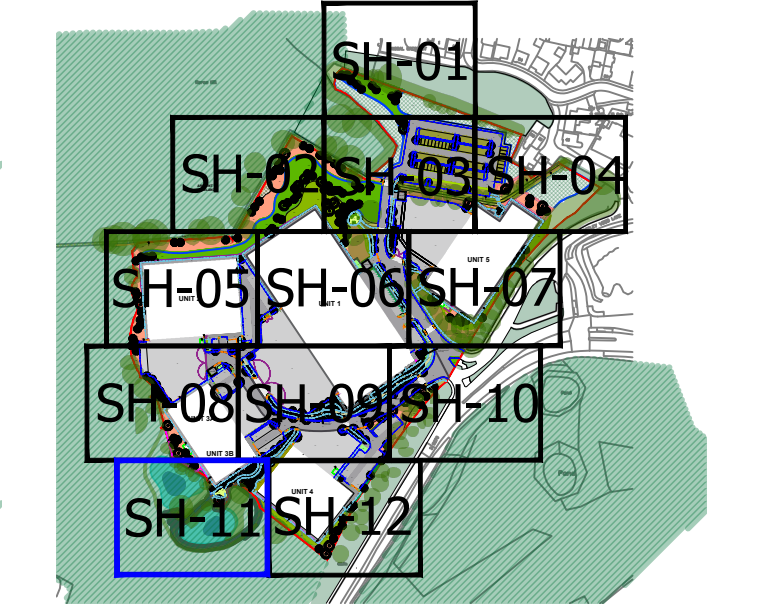

TENDER

Project
Shinfield Park
Reading

Drawing Title
Hard Landscape GA
Sheet 11 of 12

Date	Scale	Drawn by	Check by
17.04.25	1:100 (B40)	CY	DS
Project No	Drawing No	Revision	
333101463	RG-LD-211	T4	

**Stantec**

Stantec UK Limited
The Arcade
Abbey Square
Reading
RG1 3BE
T: 0118 940 1000

stantec.com/uk