



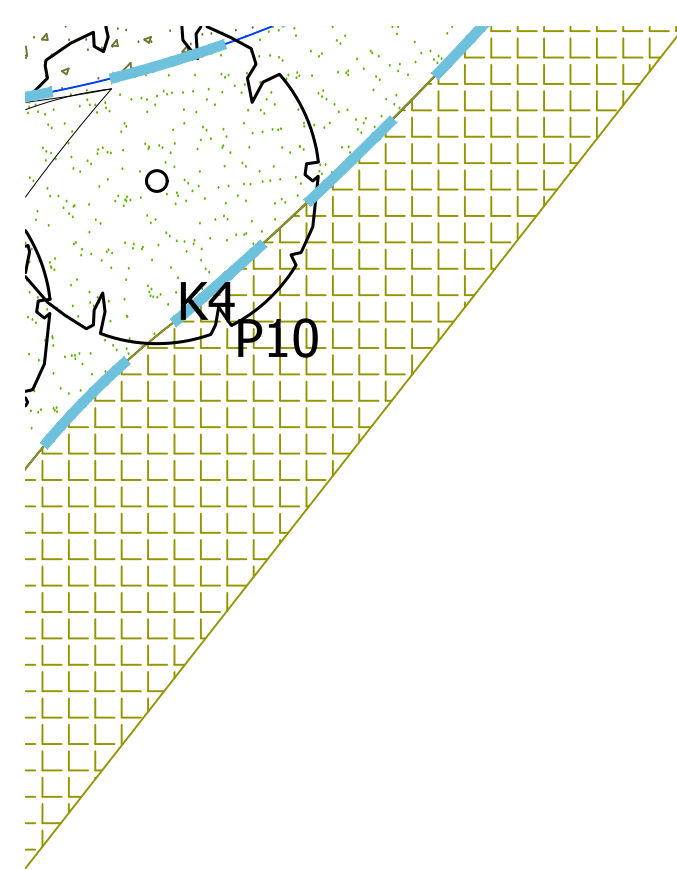


UNIT 4

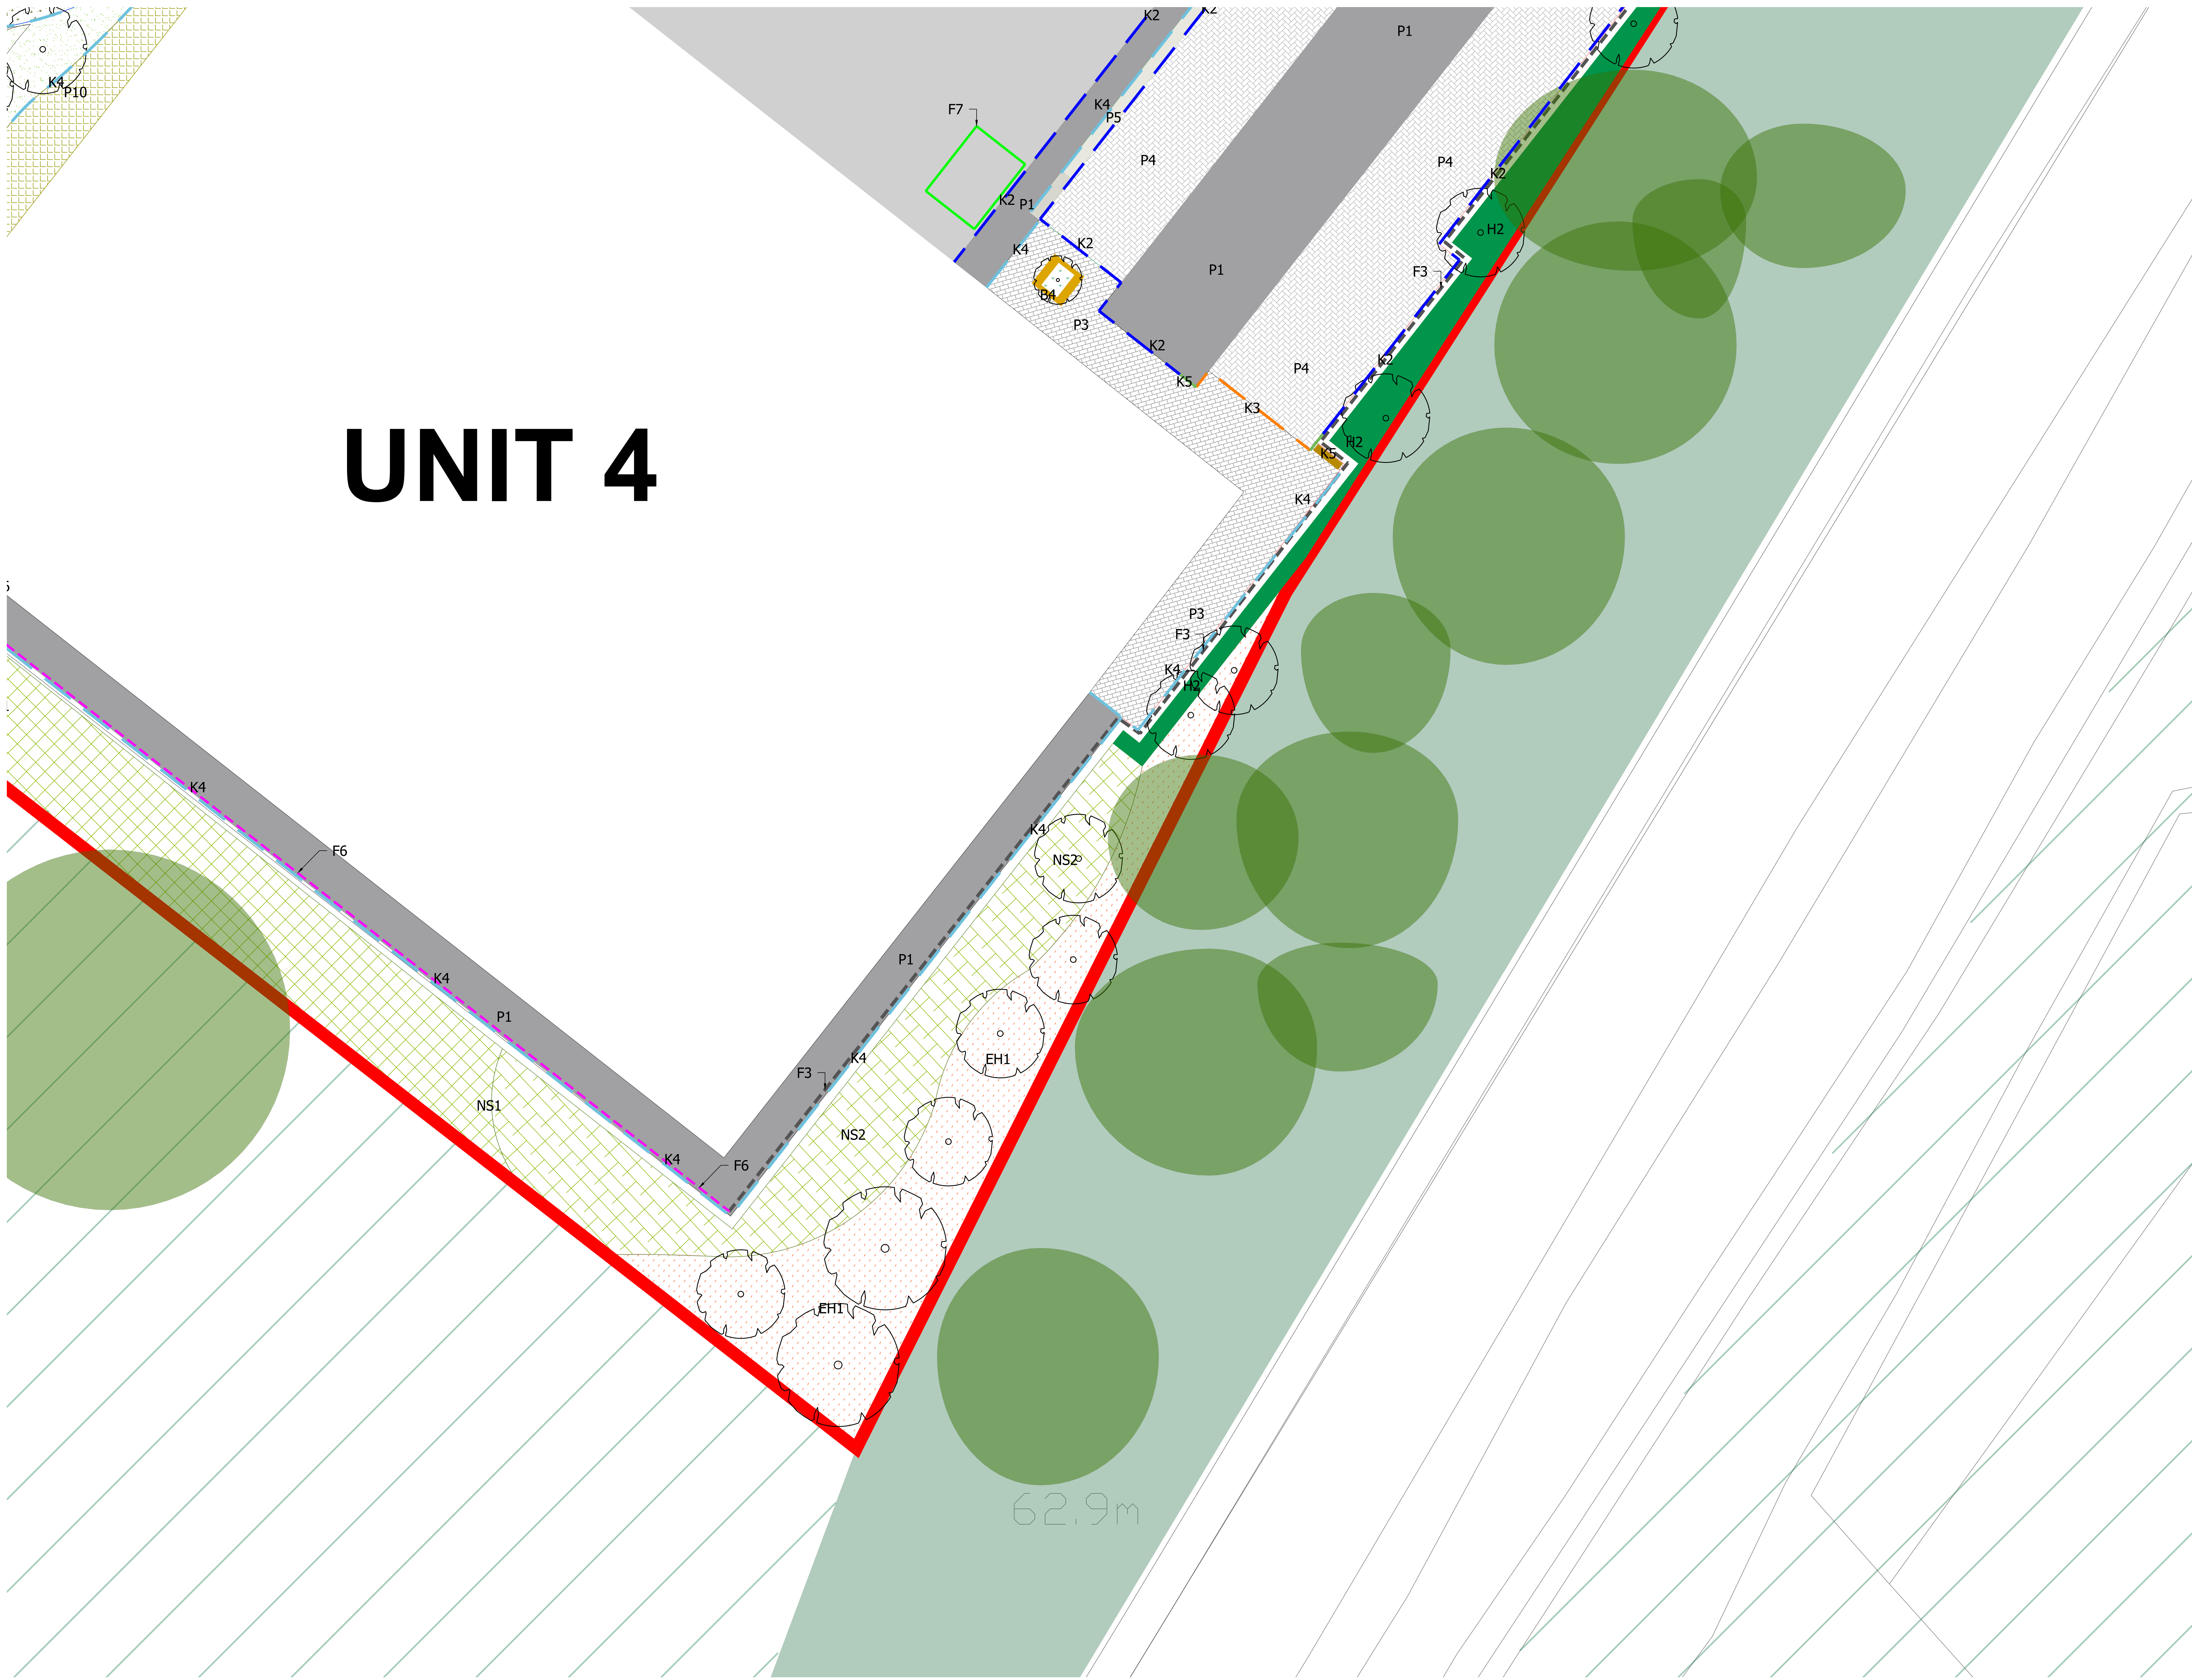

The scaling of this drawing cannot be assured

Revision	Date	Dm	Ckd
T3 Updated VE Tender Issue	29.07.25	CY	DS
T4 Layout Display Update	08.08.25	CY	DS

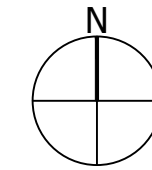

NOTES:

- Drawings are issued for Tender and not for Construction.
- Drawings should be read in conjunction with other consultants information and cross referenced.
- Full fabrication drawings are required for submittal. Written approval must be received from the Contract Administrator prior to commencement.
- Drawings to be read in conjunction and cross referenced with Stantec NBS Specification.
- For full details on planting information and planting schedules, refer to 333101463-RG-LD-400 Detailed Planting Plans and Schedule drawing series.
- Refer to 333101463-RG-LD-200 for material key



TENDER

Project
Shinfield Park
Reading

Drawing Title
Hard Landscape GA
Sheet 12 of 12

Date	Scale	Drawn by	Check by
17.04.25	1:100 (B40)	CY	DS
Project No	Drawing No	Revision	
333101463	RG-LD-212	T4	

