




P3
301 PC CONCRETE PAVING SETTS 1:20@A1

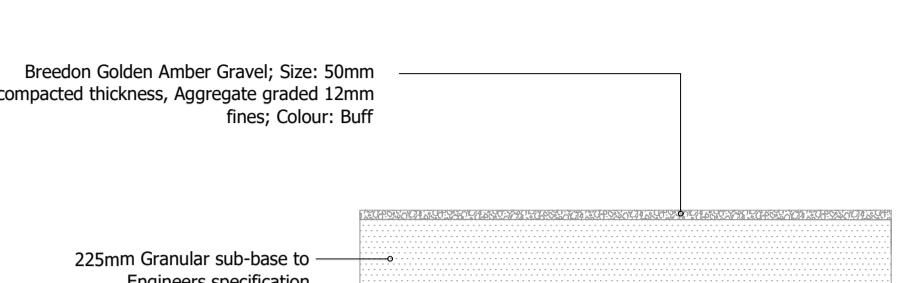


P6
301 SELF BINDING GRAVEL 1:20@A1

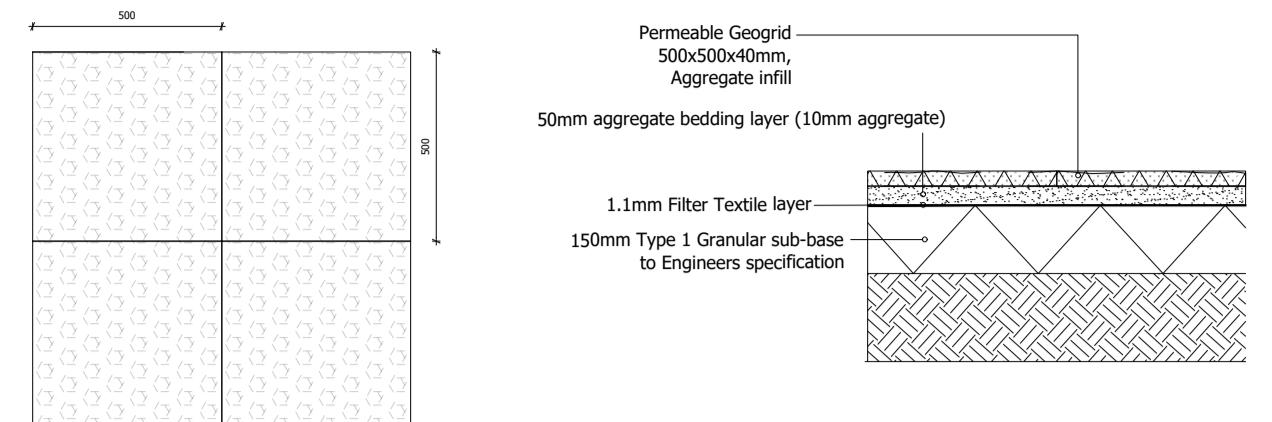


P9 Geogrid with Gravel Infill

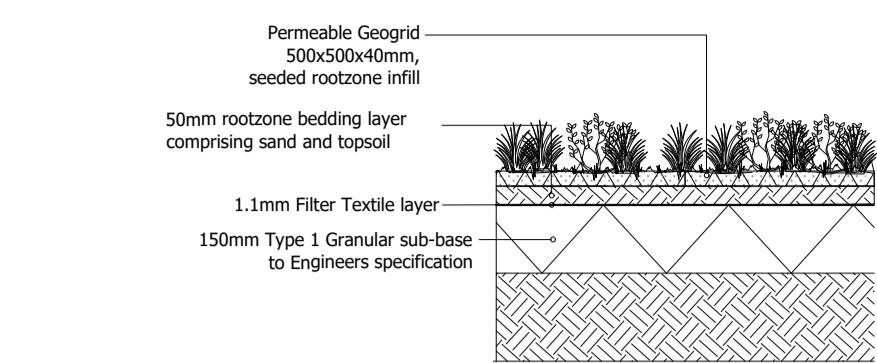


P10 Geogrid with E1 Flowering Lawn

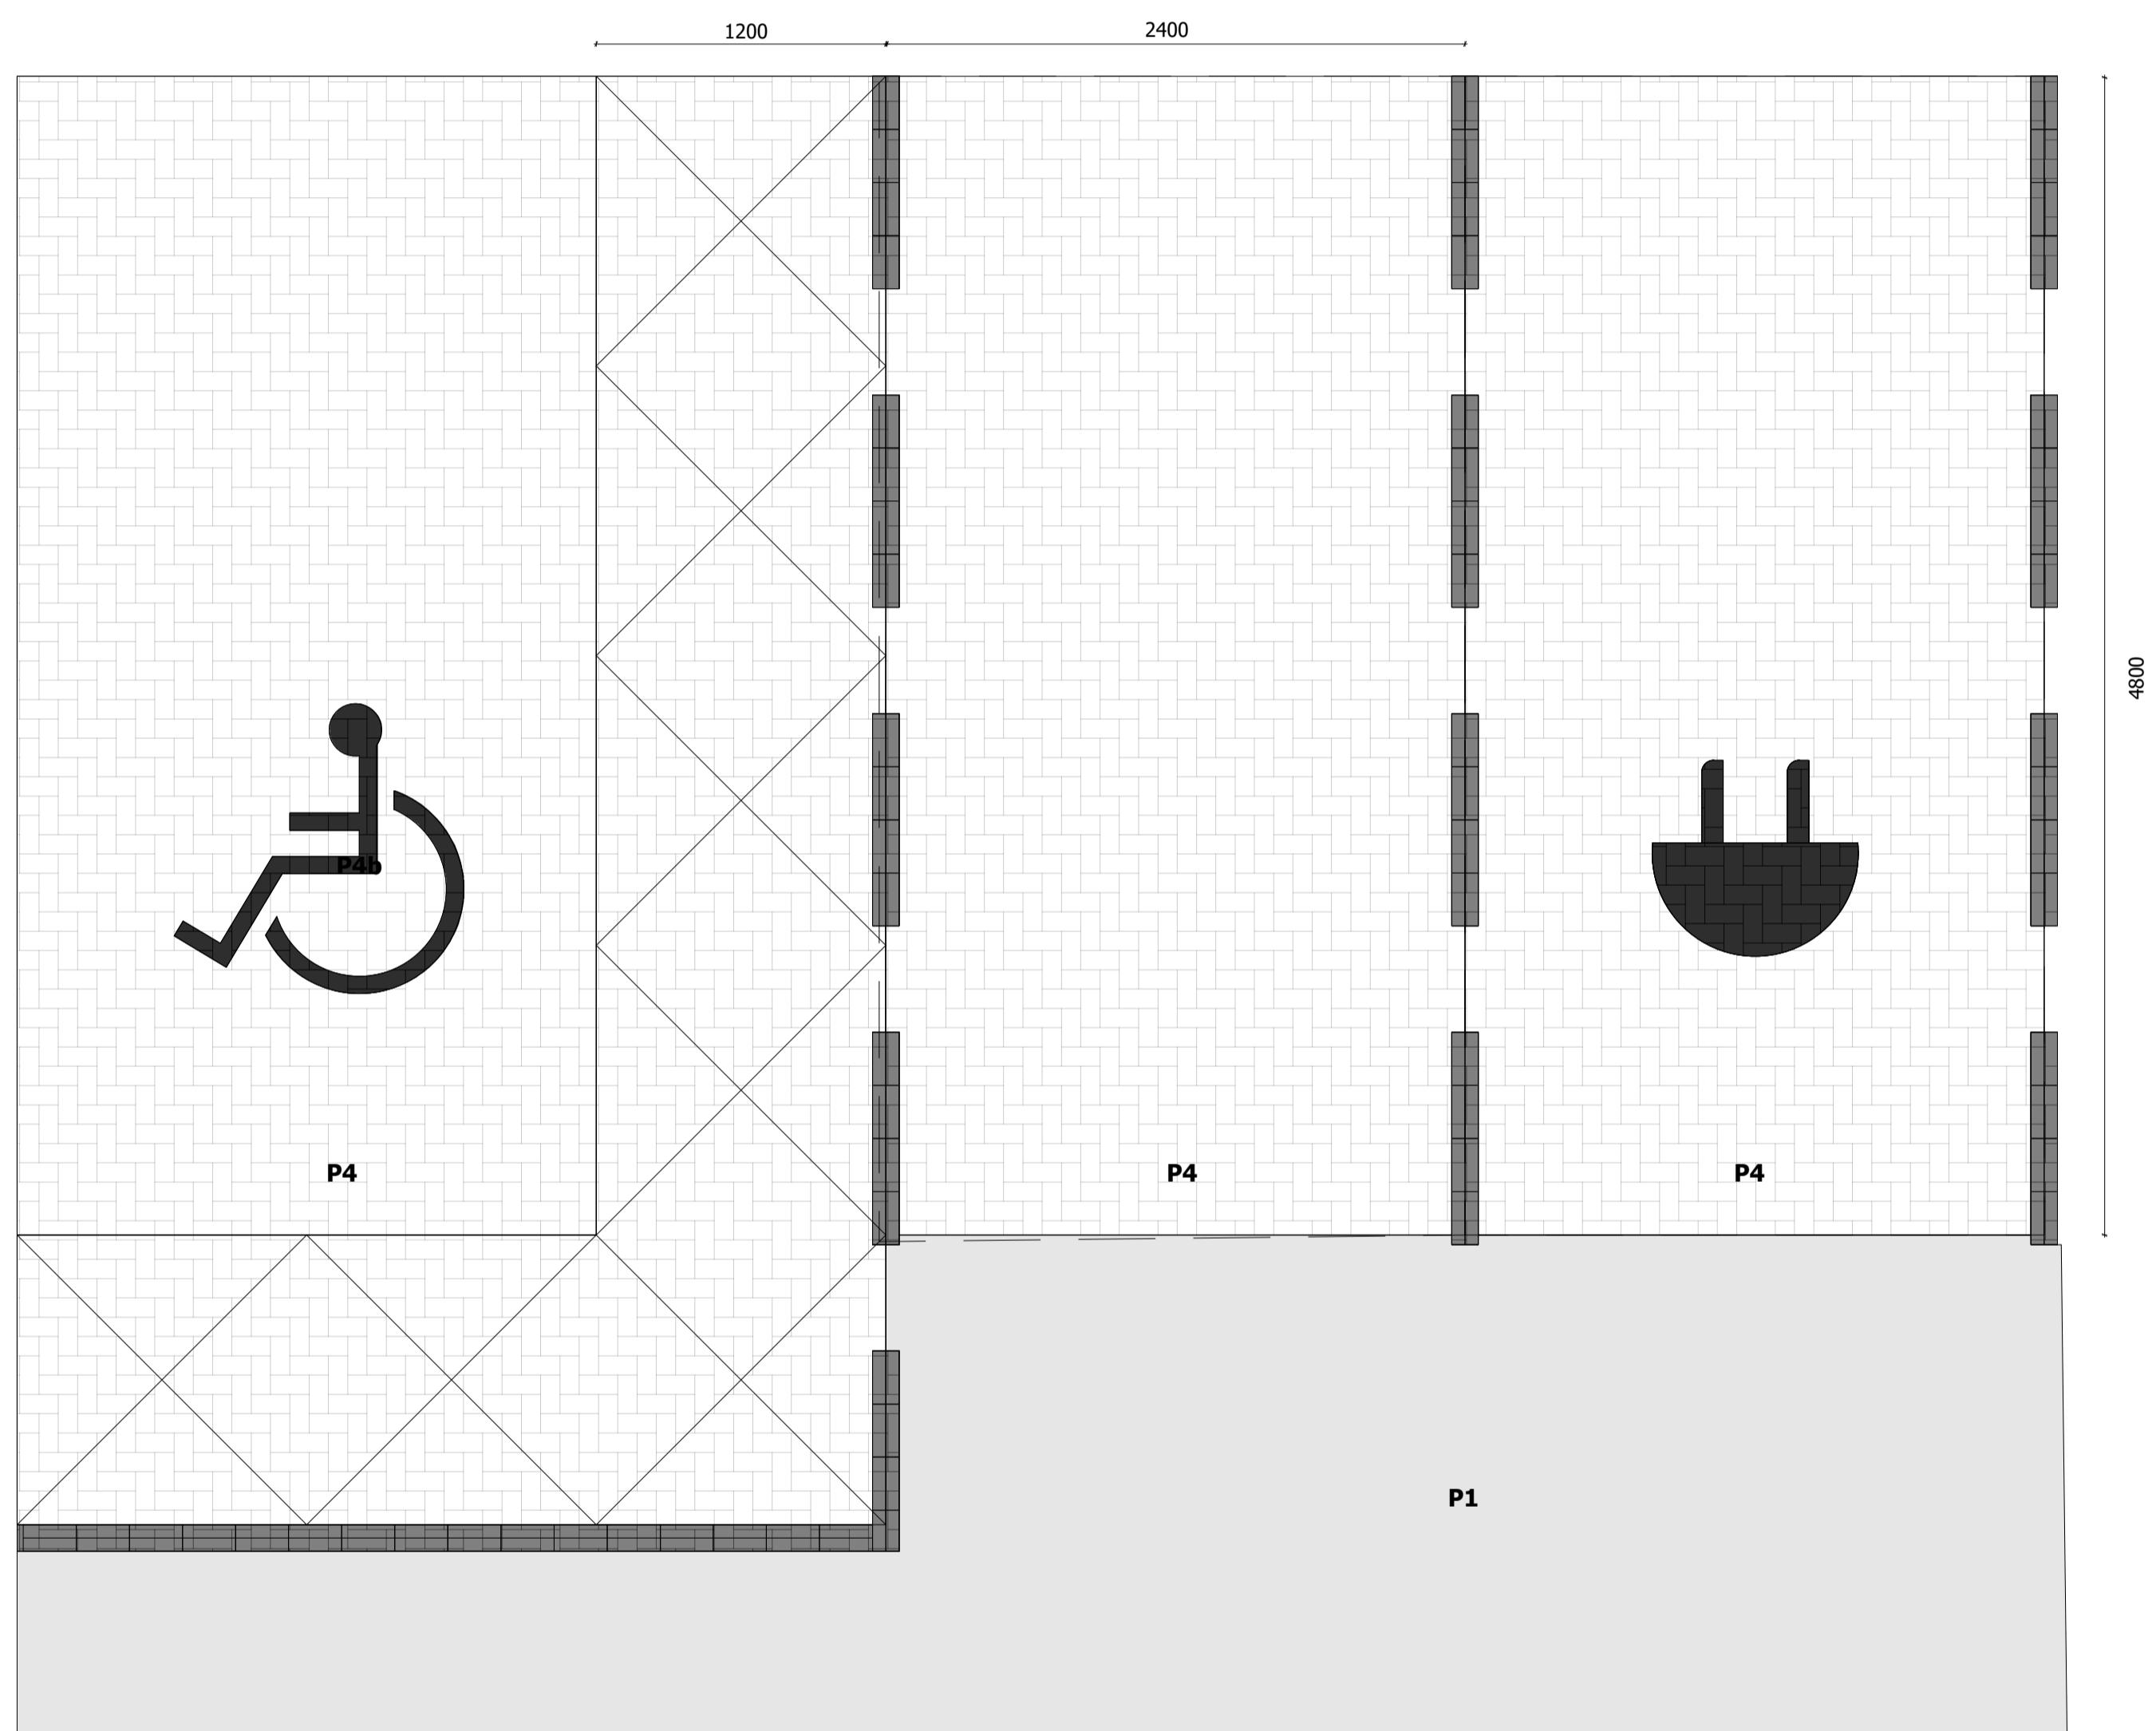


P4-01
301 TYPICAL PAVING LAYOUT
NTS - ILLUSTRATIVE PURPOSES ONLY TO DEMONSTRATE DEMARCATING BLOCK

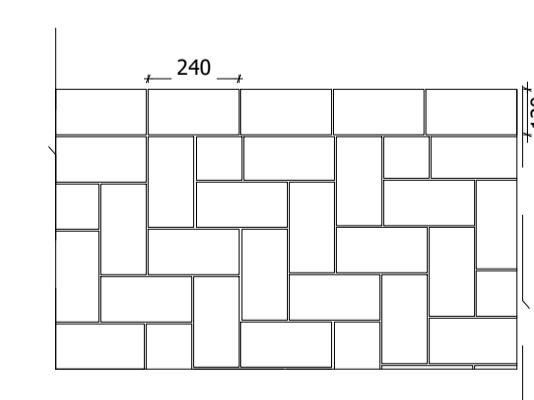



P4
301 PERMEABLE BLOCK PAVING 1:20@A1

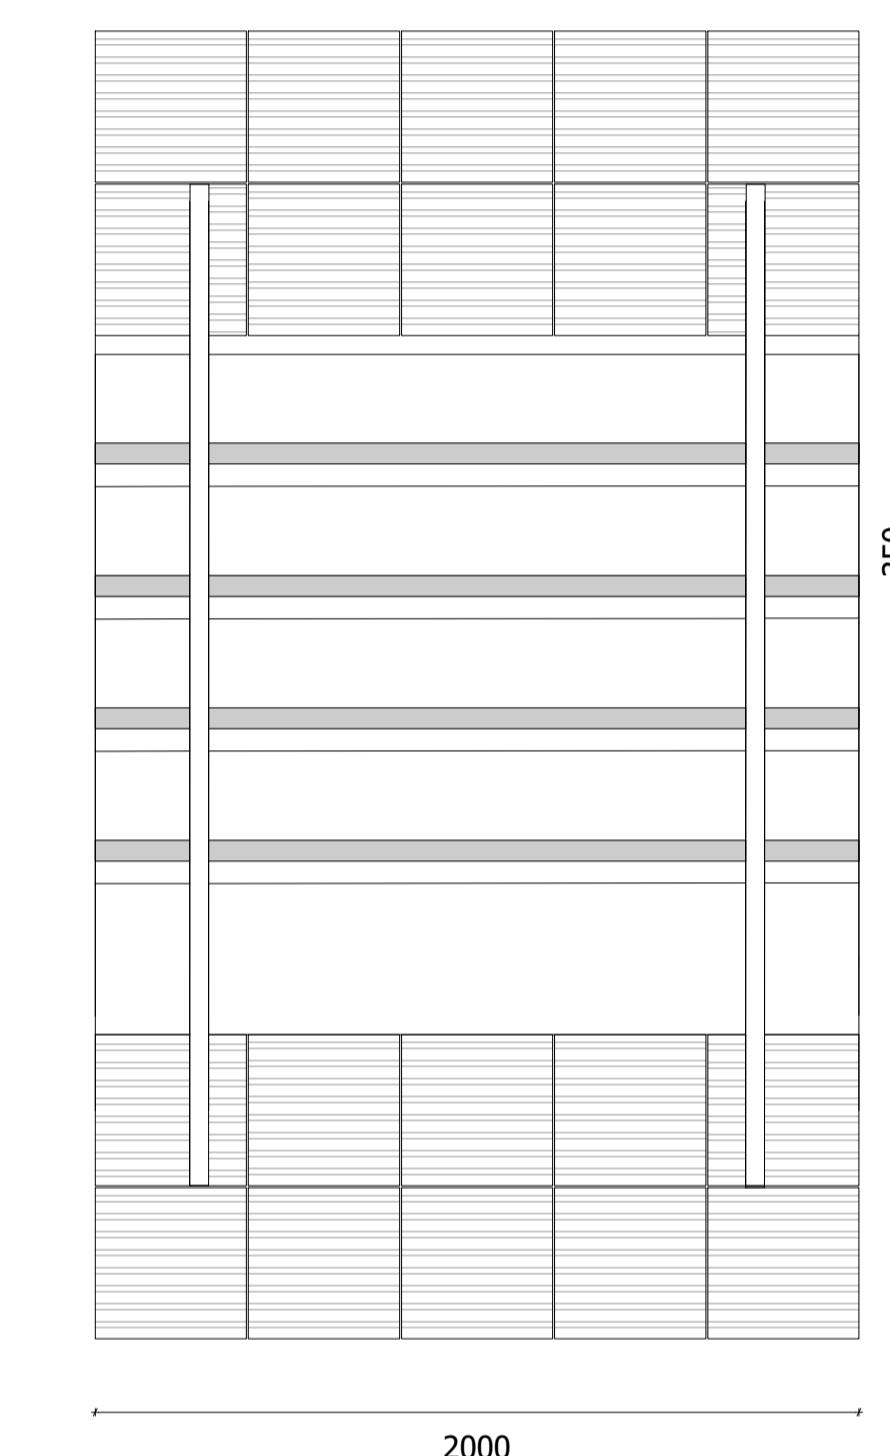

ST
301 TYPICAL STEP ARRANGEMENT 1:20@A1

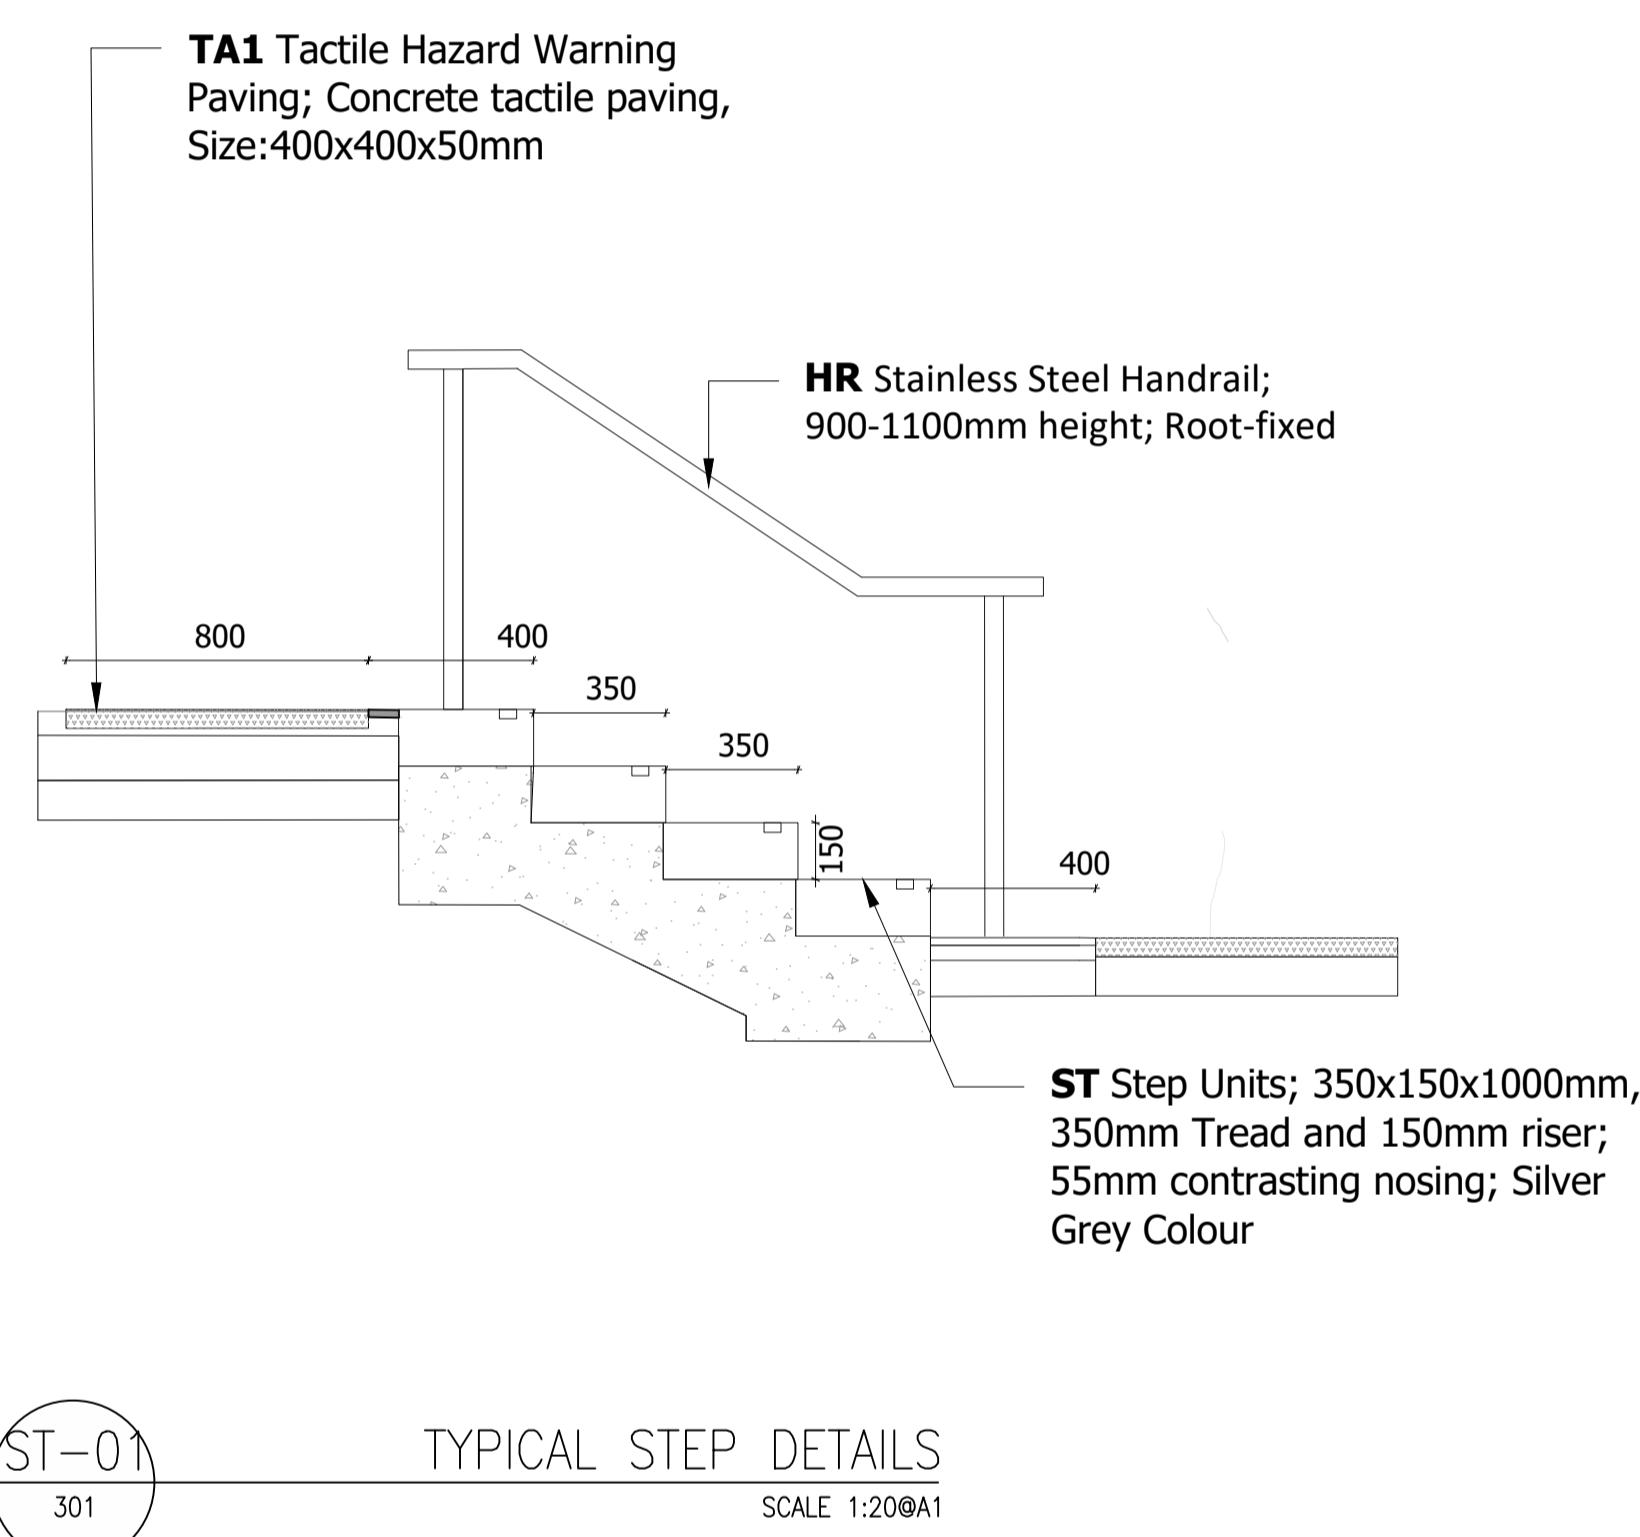

ST-01
301 TYPICAL STEP DETAILS 1:20@A1

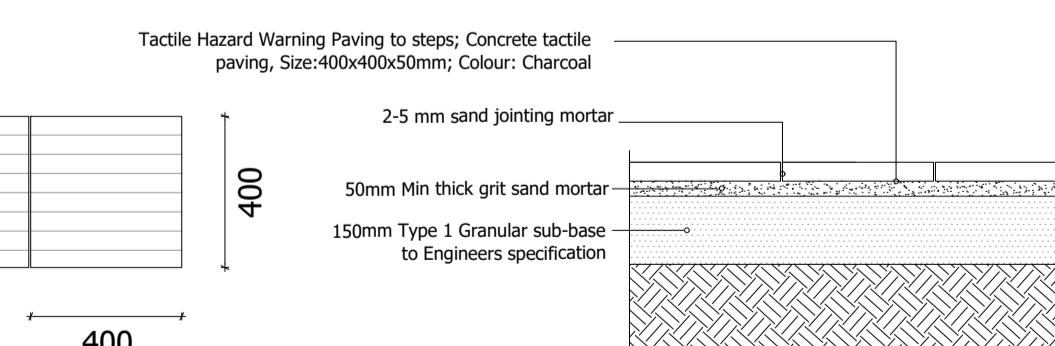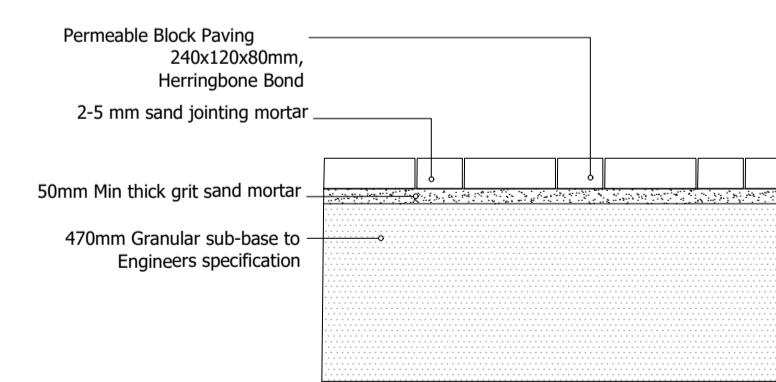

TA1
301 TACTILE PAVING 1:20@A1

TENDER
Project
Shinfield Park

Drawing Title
Typical Paving Details

Date 14.03.25 Scale Varies@A1 Drawn by DS
 Project No 333101463 Drawing No RG-LD-301 Revision T3

Stantec
The Blade
Abbey Square
Reading
RG1 3BF
T: 0118 943 000



stantec.com/uk