


# Mark Borthwick


# Chartered Architectural Technologist Passive House Designer




not scale drawings

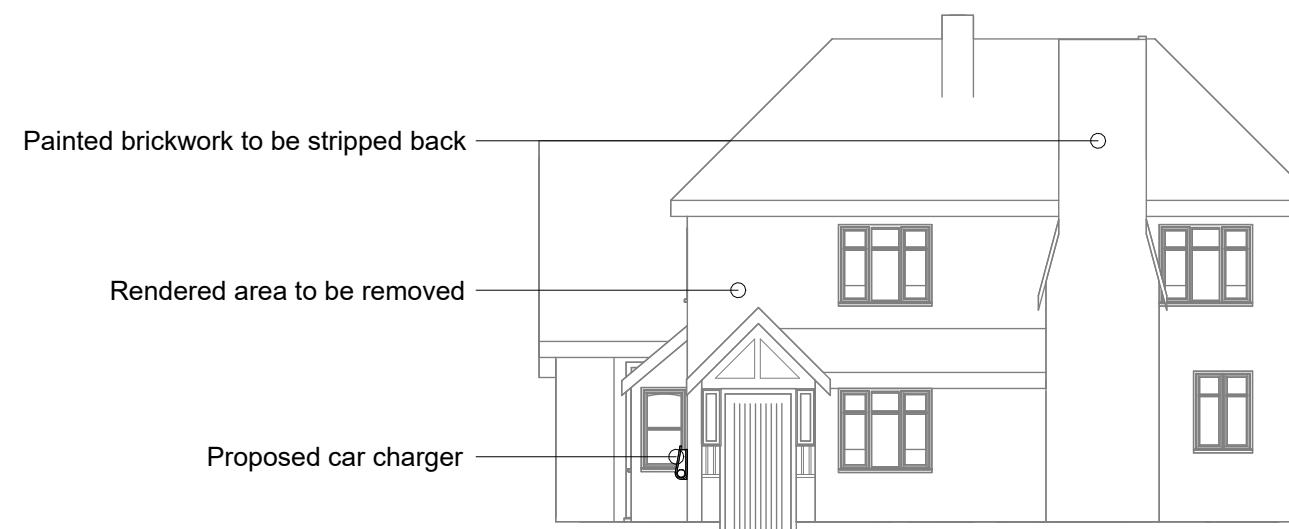


1 South  
1 : 100

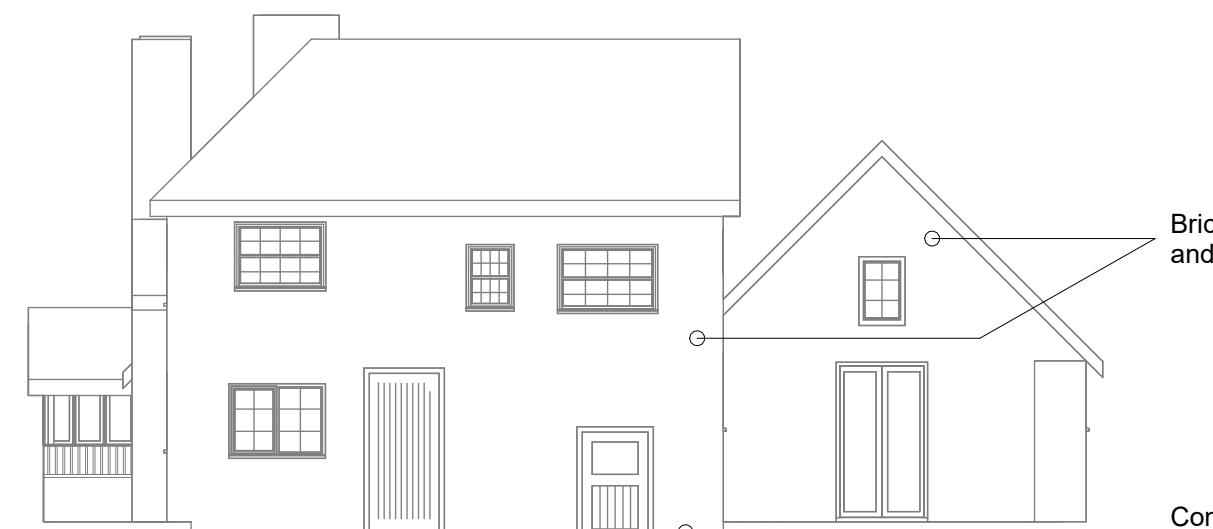


2 East  
1 : 100

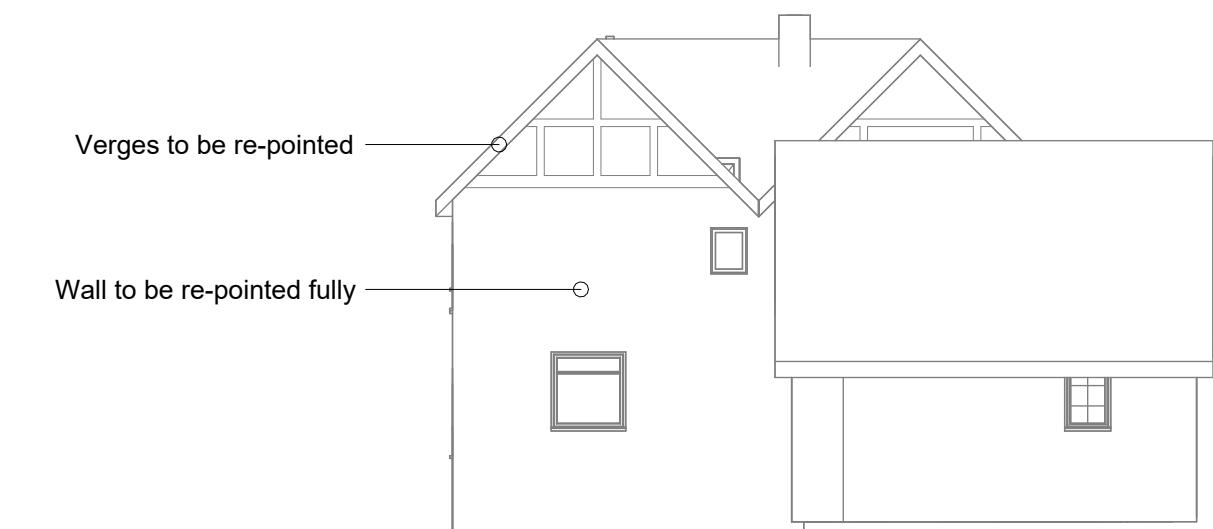


3 North  
1 : 100

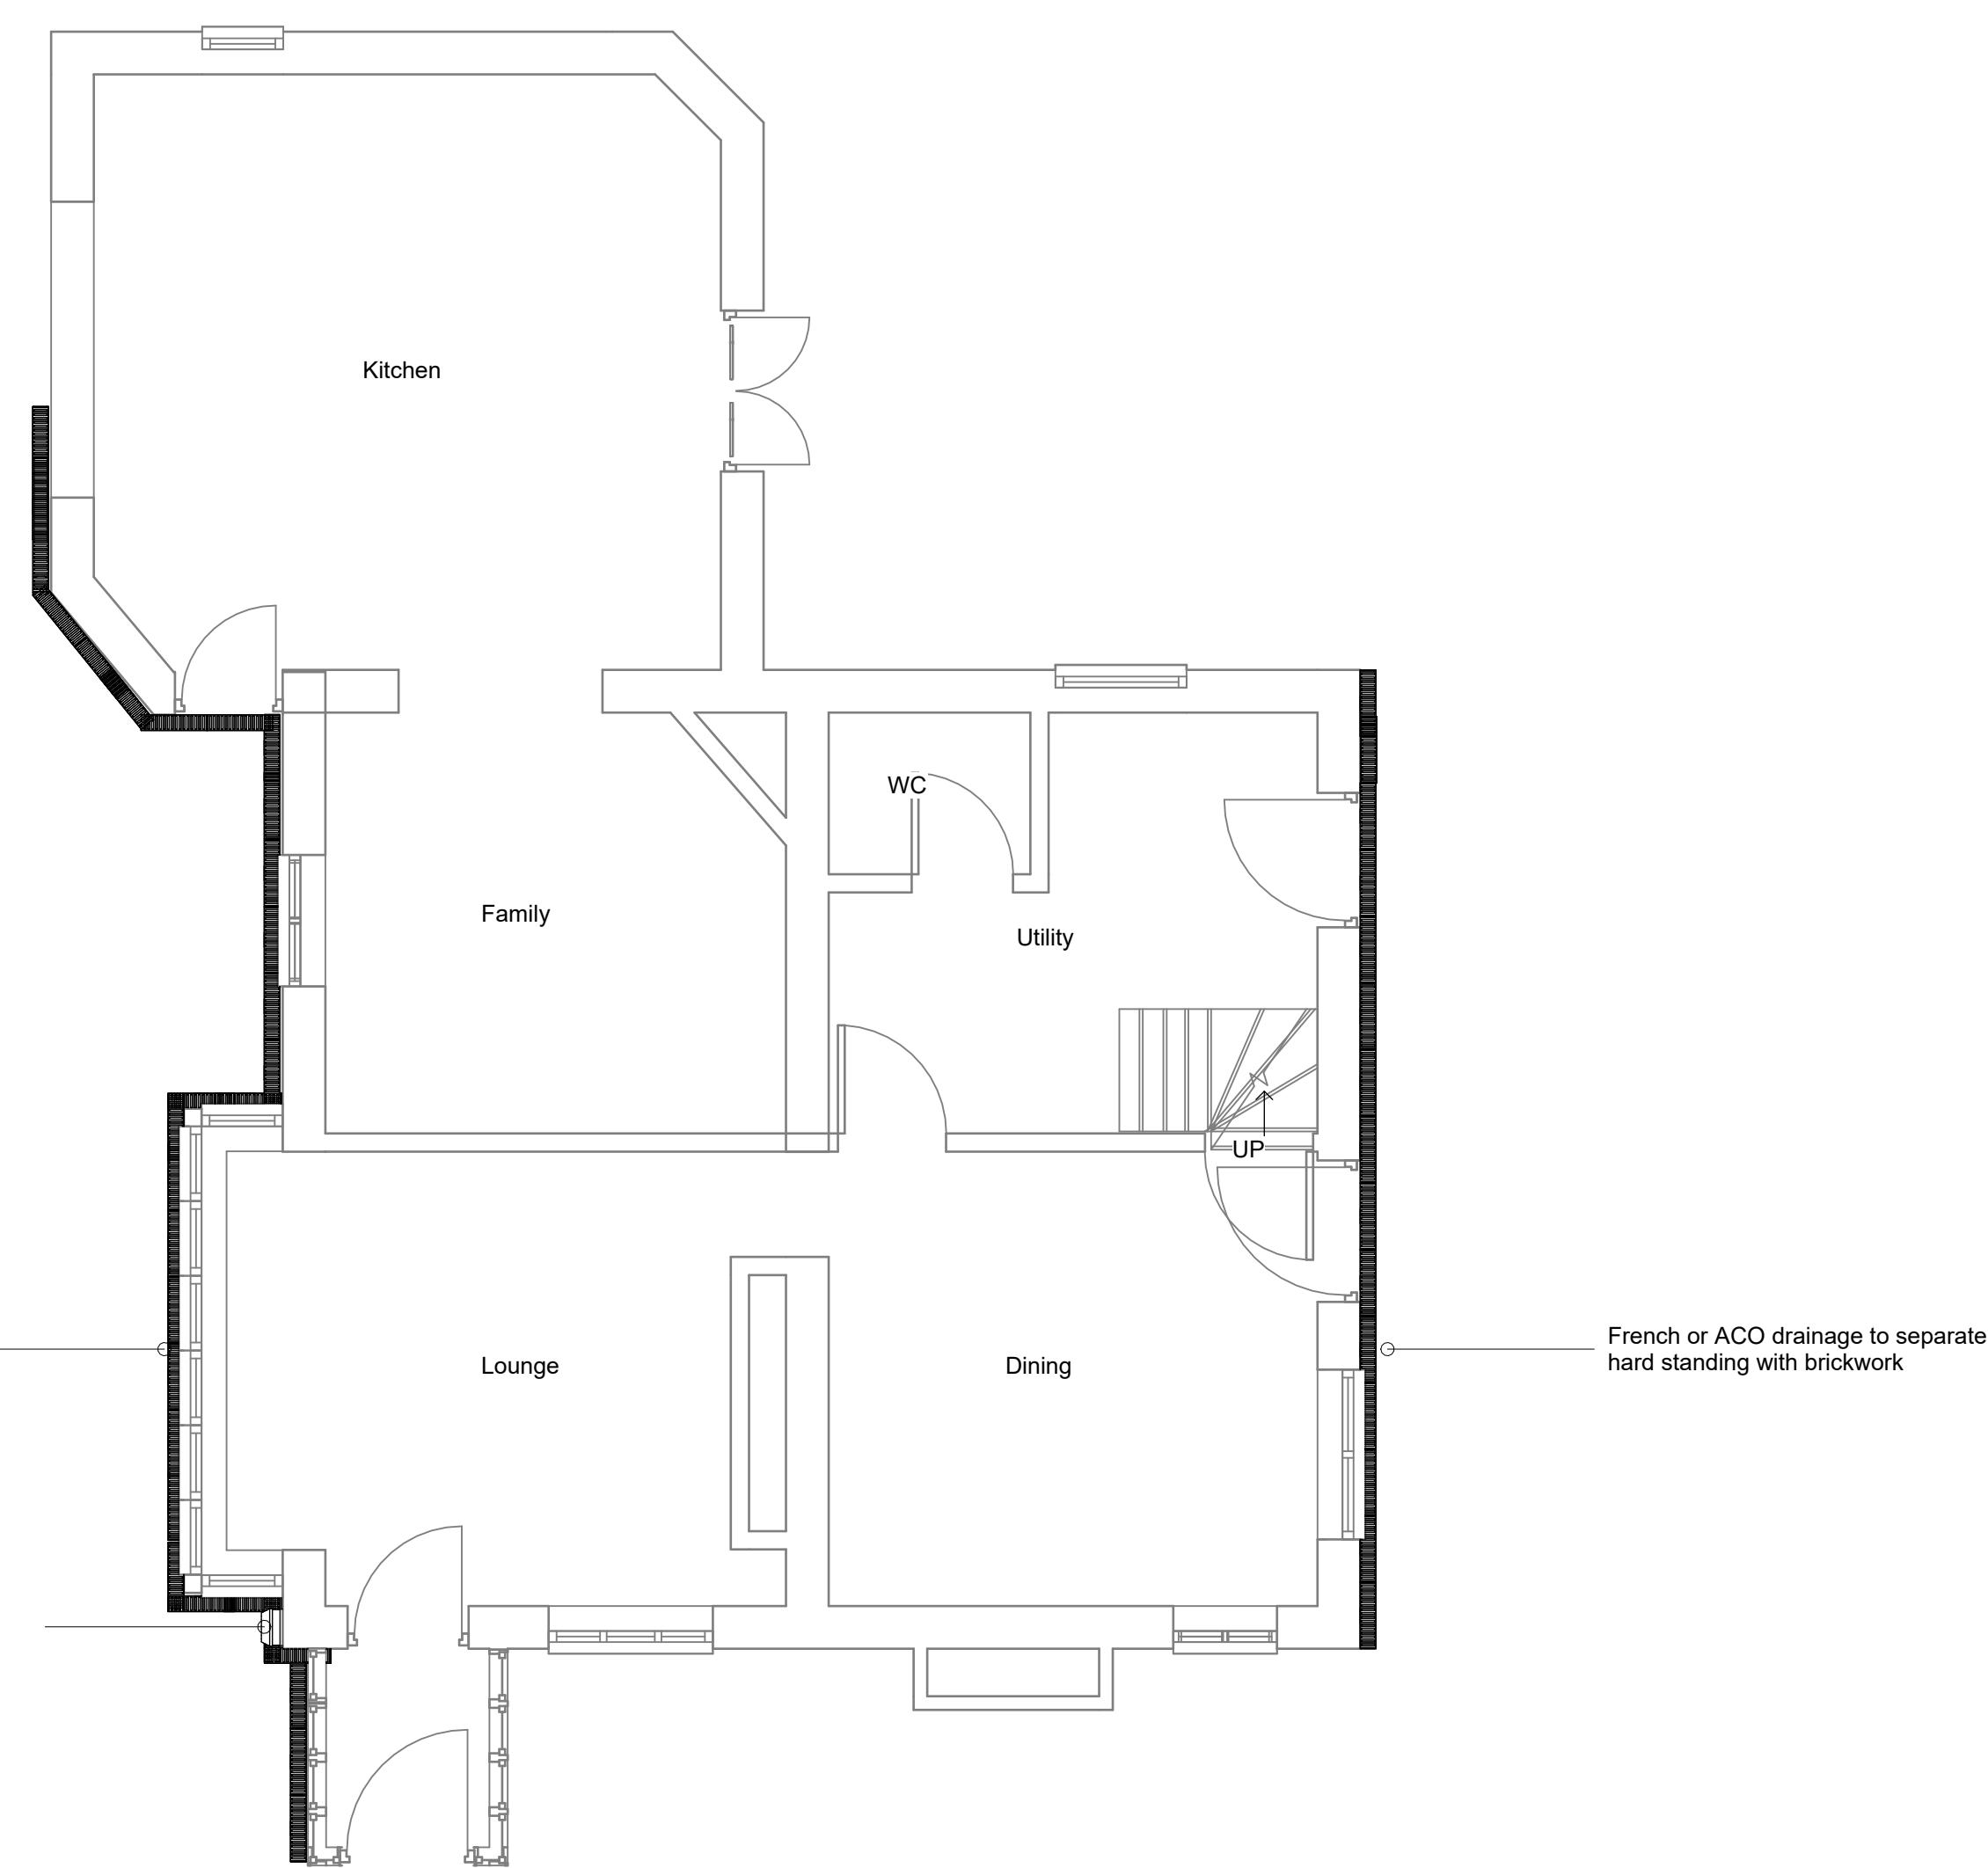

5 Ground Floor 1 : 50

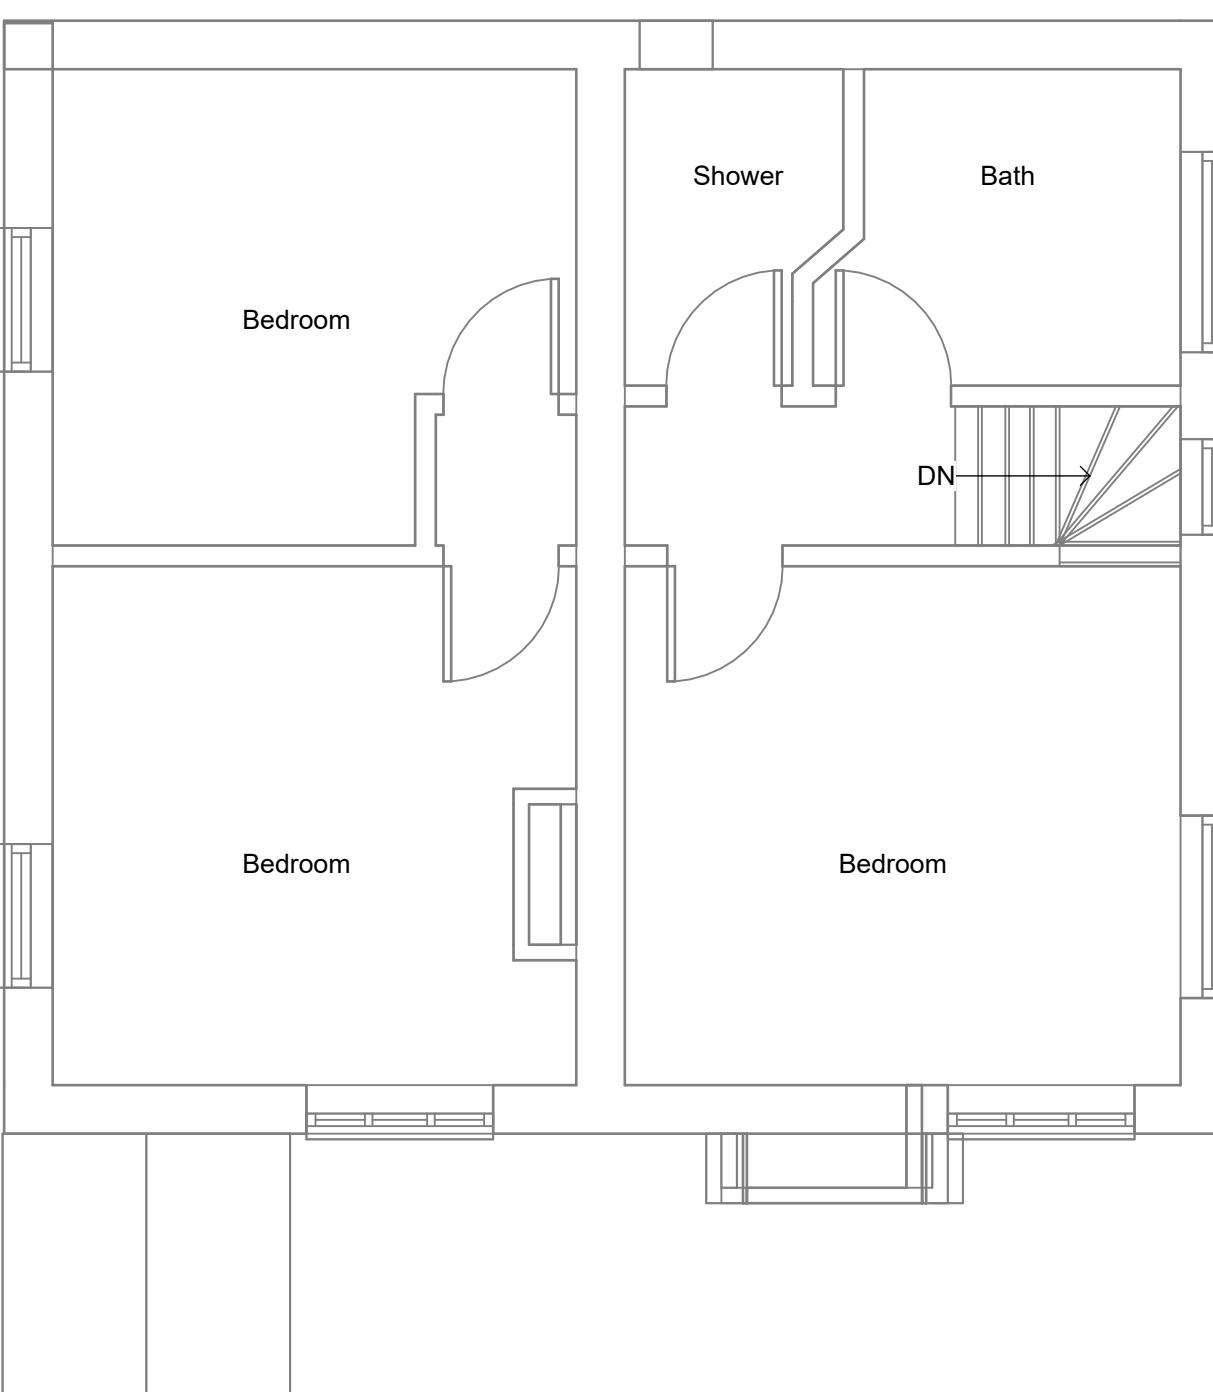

First floor  
1 : 50

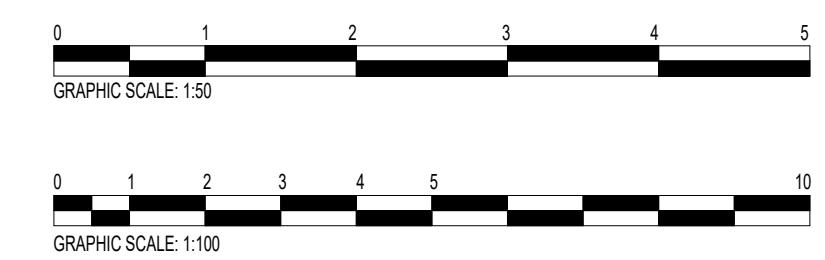

JECT

ENT

## Plans and Elevations

DRAWING NUMBER  
5616-102

AWN BY IB	DATE Nov 25
LE (@ A1) s indicated	REVISION A

www.b-dbm.co.uk / info@b-dbm.co.uk / 07971177573