


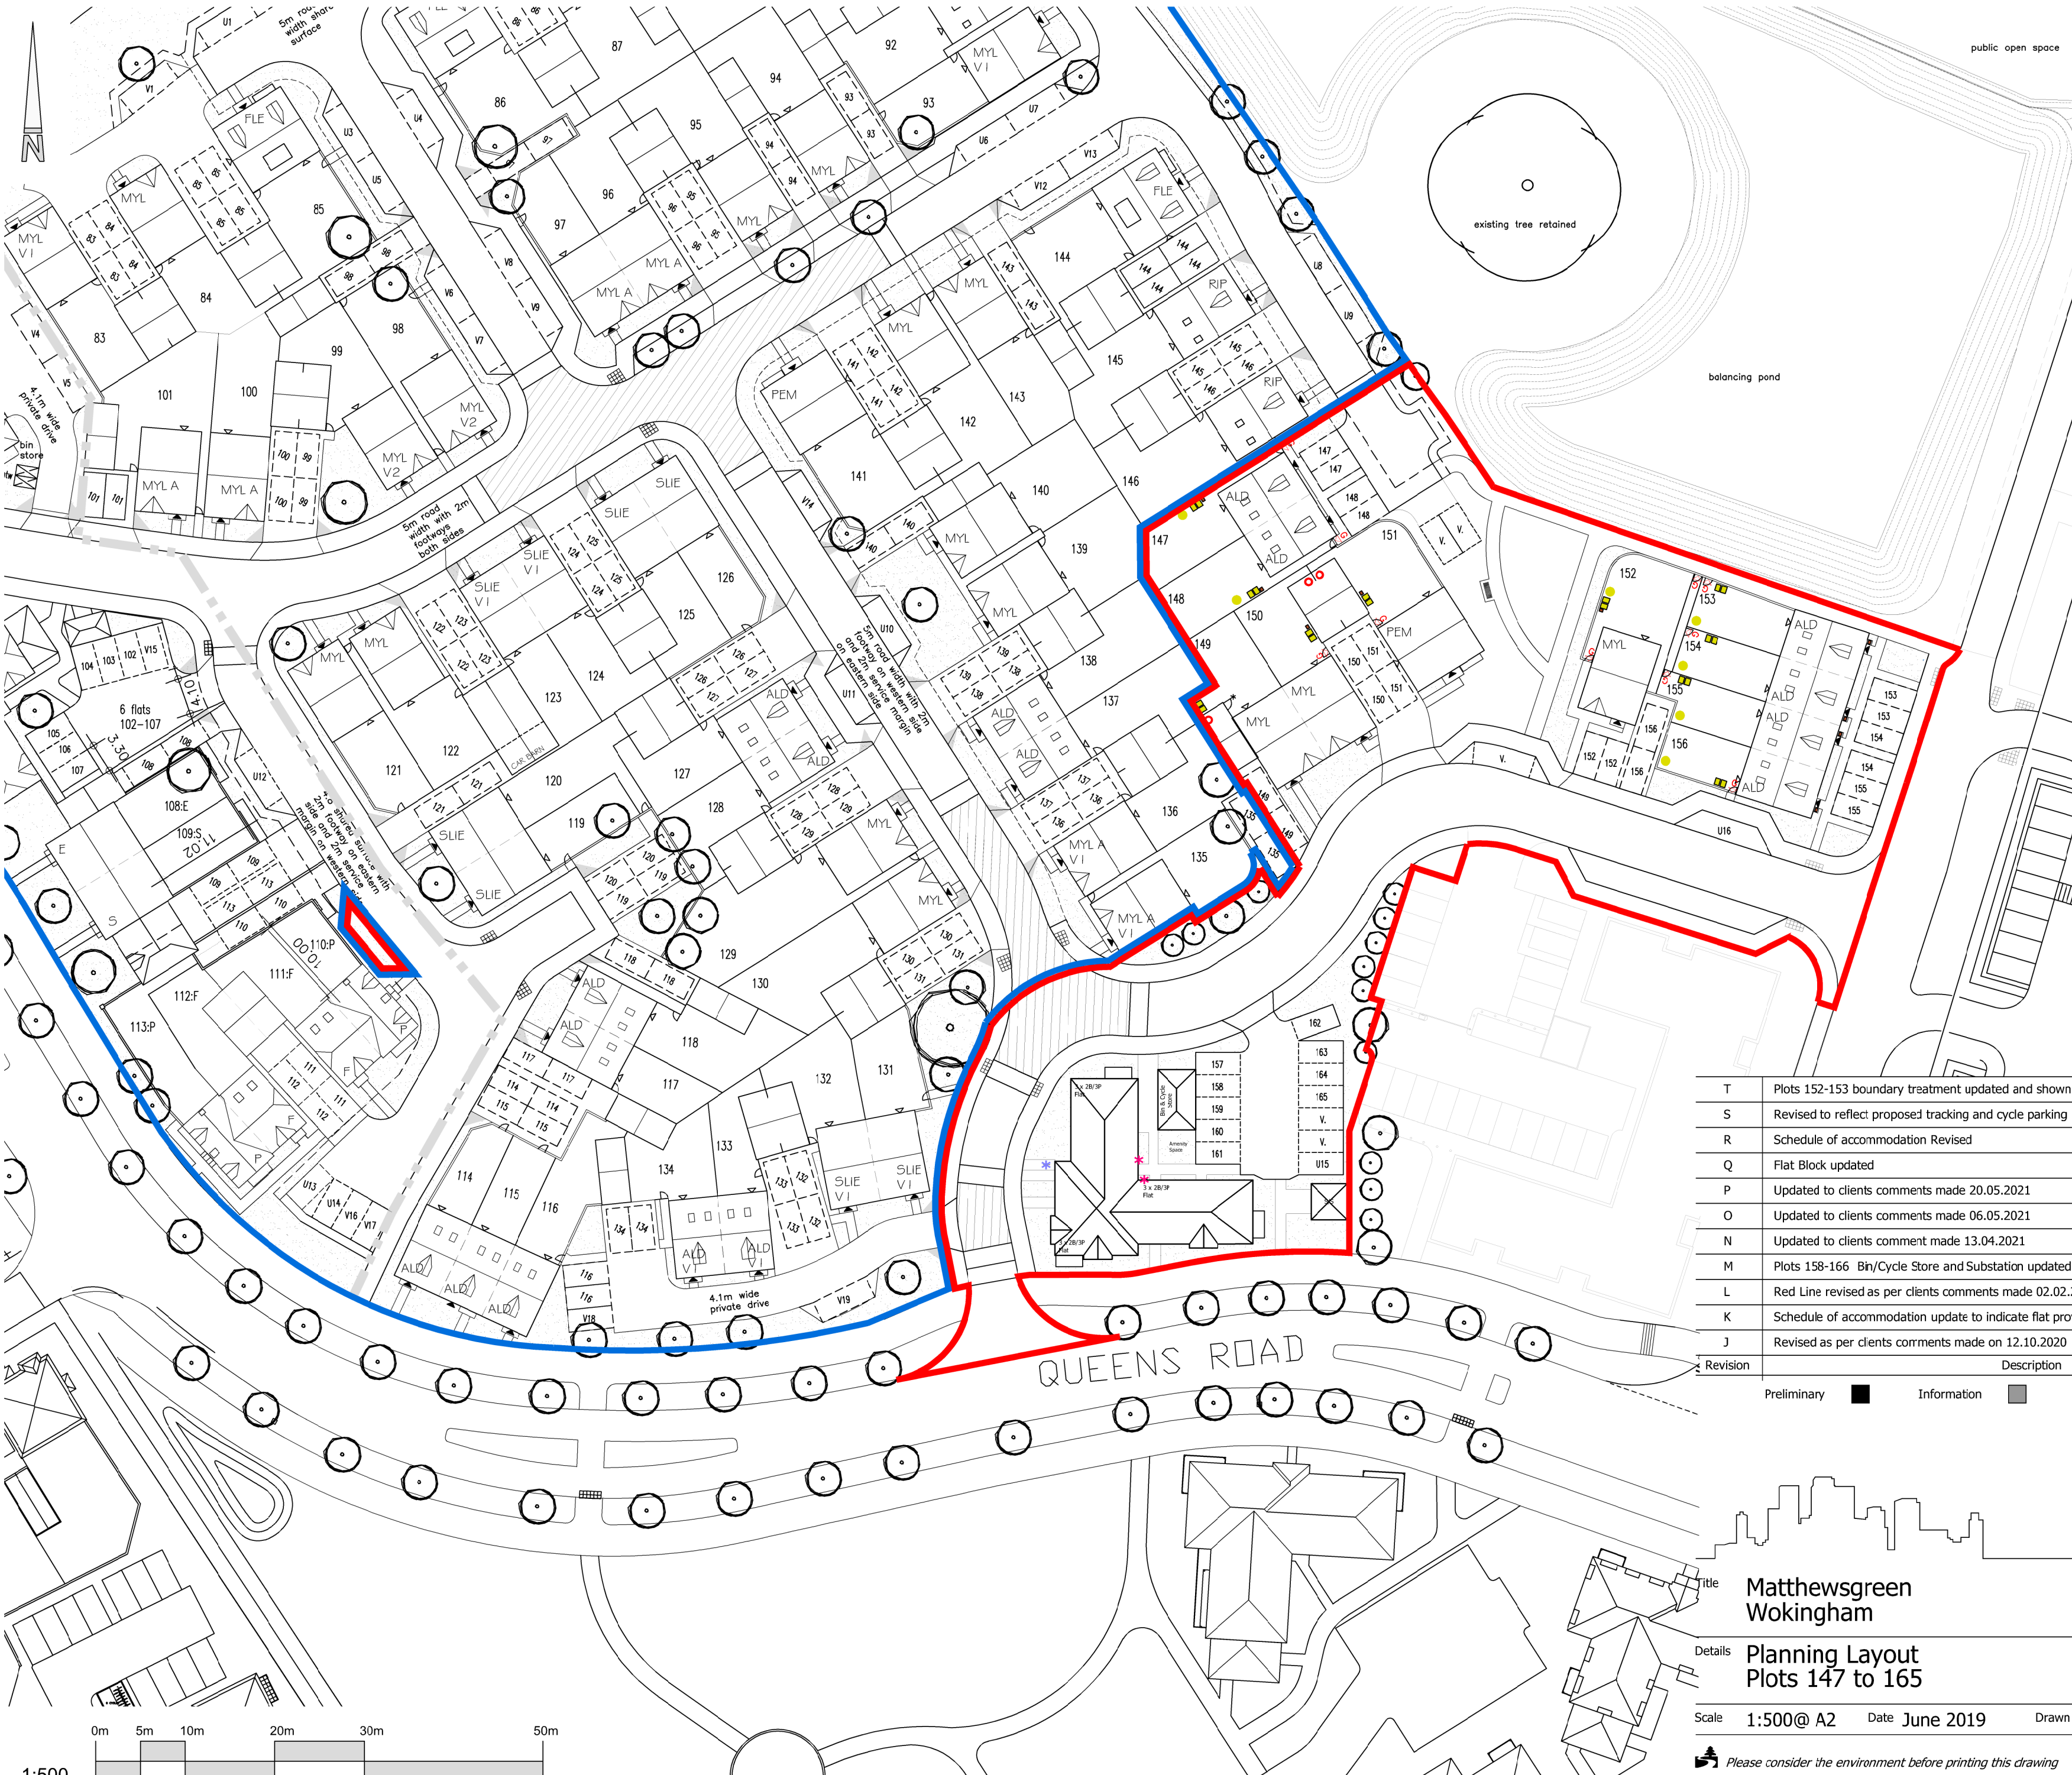

Notes

- 1. Contractors must check all dimensions on site. Only figured dimensions are to be worked from. Discrepancies must be reported to the Architect or Engineer before proceeding. © This drawing is copyright
- 2. Reproduced from OS Sitemap ® by permission of Ordnance Survey® on behalf of The Controller of Her Majesty's Stationery Office. © Crown copyright 2008. All rights reserved. Licence number 100007126.

Key:

Fencing and Boundary Details

- Site boundary line
- Proposed 1.8m brick screen walls.
- 1.8m high c/b fence.

Soft Landscaping Details

- Proposed new soft landscaping including trees, hedgerows and grass indicative only and subject to detailed design.

SCHEDULE OF ACCOMMODATION :

House Type	Abbrev.	Beds	No.
Myline	MYL	4	2
Myline Detached	MYL	4	1
Aldridge	ALD	4	6
Pembroke	PEM	4	1
TOTAL UNITS		10	


Flat Type	Abbrev.	Beds	No.
2 Bed/3 Person Flat	2B3P	2	3
2 Bed/3 Person Flat	2B3P	2	6
TOTAL UNITS		9	
GRAND TOTAL		19	

Refuse, Cycle Storage, Postal & Garden Access

- Indicative refuse storage location within garden.
- Indicative 23-litre lockable outdoor container.
- Indicative garden gate location.
- Denotes garage door to garden.
- Lockable cycle storage in 2.5m² standard secure garden shed.
- Denotes cycle storage within garage.
- * All private garages of sufficient depth to accommodate secure cycle storage of at least 1 cycle per dwelling.
- Denotes External Post Boxes for Flats.
- Denotes Sheffield Stand.

T	Plots 152-153 boundary treatment updated and shown as walls	RR	MP	07-12-21
S	Revised to reflect proposed tracking and cycle parking	RR	MP	30-11-21
R	Schedule of accommodation Revised	RR	TJF	09-06-21
Q	Flat Block updated	RR	TJF	28-05-21
P	Updated to clients comments made 20.05.2021	RR	TJF	27-05-21
O	Updated to clients comments made 06.05.2021	RR	TJF	12-05-21
N	Updated to clients comment made 13.04.2021	RR	TJF	15-04-21
M	Plots 158-166 Bin/Cycle Store and Substation updated as per clients comments 11.02.2021	RR	TJF	12-02-21
L	Red Line revised as per clients comments made 02.02.2021	RR	TJF	03-02-21
K	Schedule of accommodation update to indicate flat provision	RR	TJF	28-10-20
J	Revised as per clients comments made on 12.10.2020	RR	TJF	16-10-20
Revision	Description	Drawn	Checked	Date

Preliminary Information Tender Construction As Built

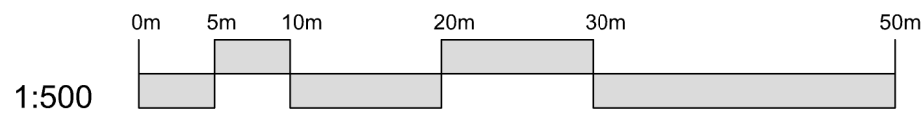

Woods Hardwick
Architects, Engineers and Development Consultants

15-17 Goldington Road
Bedford
MK40 3NH
United Kingdom
T. +44 (0)1234 268862
F. +44 (0)1234 353034
mail@woodshardwick.com
www.woodshardwick.com

Matthewsgreen
Wokingham

Planning Layout
Plots 147 to 165

Scale: 1:500@ A2 Date: June 2019 Drawn: DR Chk: TF

Please consider the environment before printing this drawing

18299-1008T