


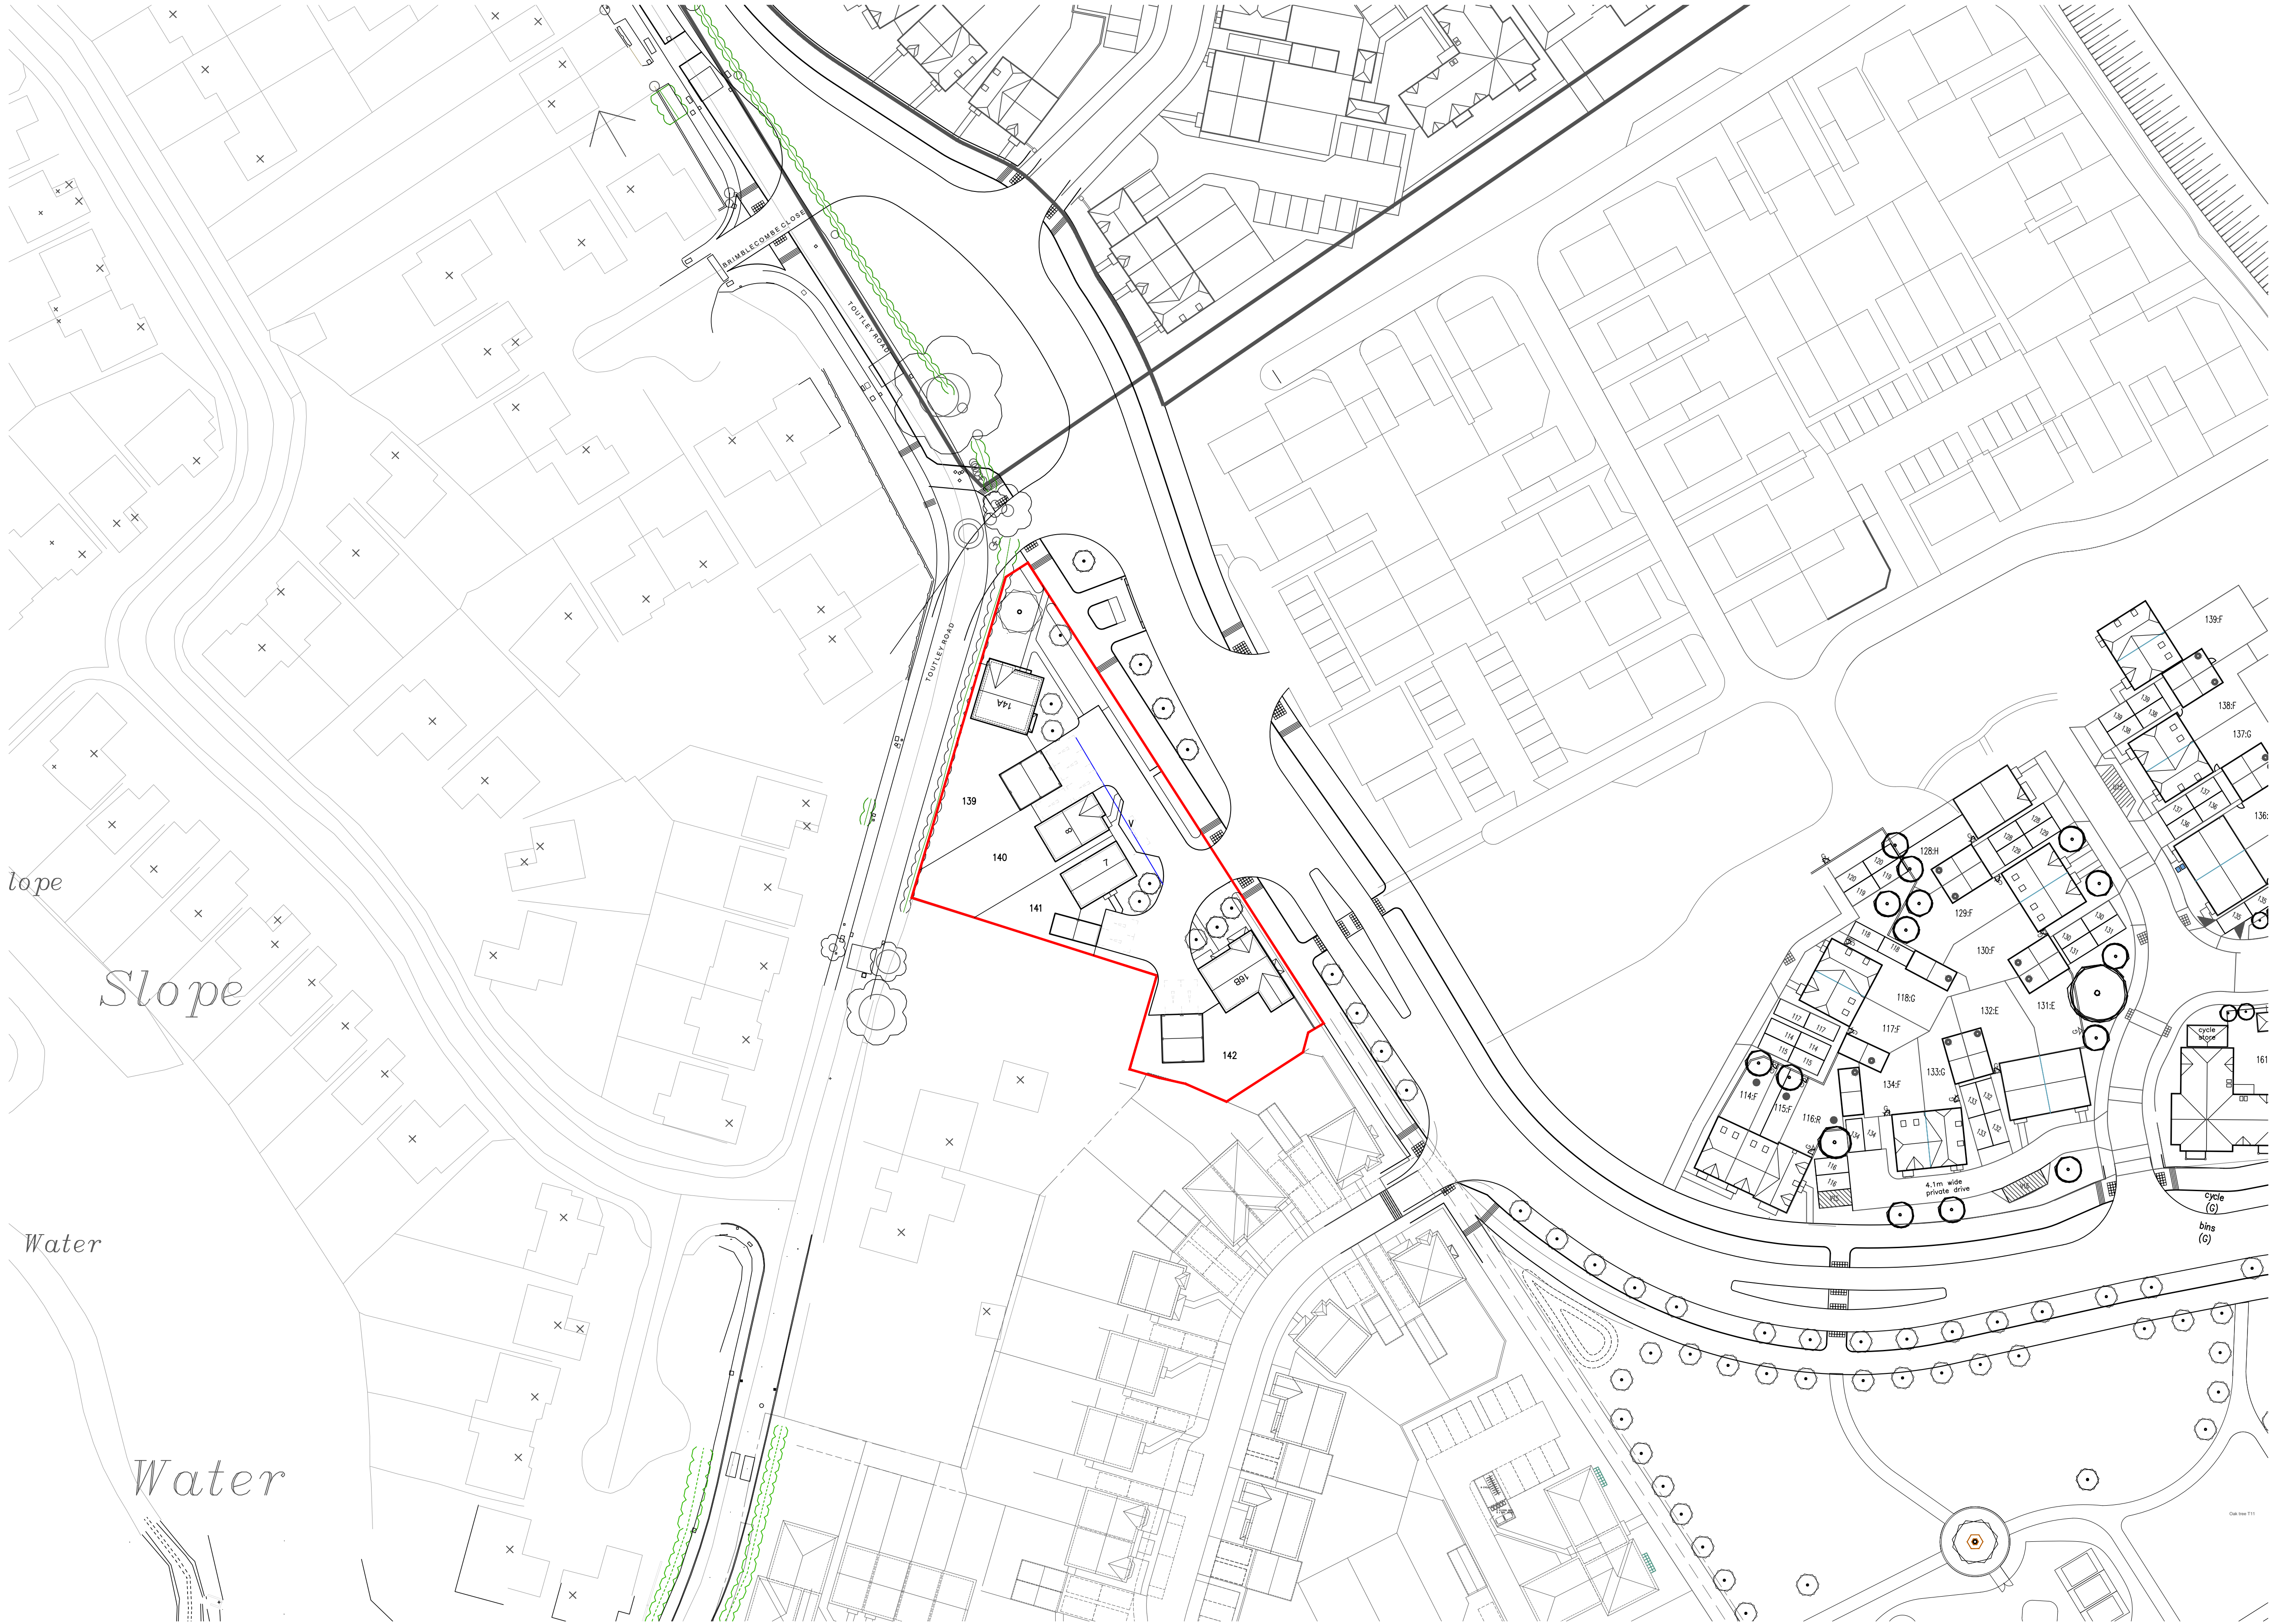

H	13.08.19	Carport replaced with parking space. Plot 140. As per NB comments.	CS
G	03.07.19	House Type updated as per CG comments from BOVIS SC.	AL
F	24.05.19	Visitor space added outside plot 140/141	RFT
E	28.03.19	Layout updated to landscape requirements	RFT
D	06.03.19	Sales Garage Removed. Plot 140 Increased Plot Numbers Updated	RFT
C	01.03.19	Sales Garage Added. Type 14 Updated	RFT
B	09.10.18	Plots 2&3 split	SF
A	20.08.18	House Type Changed as per client mark up	CS

Rev	Date	Amendment	Initials
-----	------	-----------	----------

Project:
MATTHEWS GREEN, WOKINGHAM
PHASE 1B

Client:
BOVIS HOMES SOUTHERN COUNTIES

Drawing:
SITE LAYOUT

Drawing no: 1310.P1.400 Rev: H

Scale@A1: 1:500 Date: AUG' 18 Drawn: CS Checked: YC

FINC
ARCHITECTS & DESIGNERS

FINC Architects Ltd
61 New London Road
Chelmsford,
Essex.
CM2 0ND
T+44 (0)1245 933088
www.fincarchitects.com

Disclaimers:
All dimensions and measurements to be checked on site.
© FINE Architects Limited holds the copyright to all the information contained within this document and their written consent must be obtained before copying or using the data other than for the purpose it was originally supplied.
Do not scale from this drawing.

PLANNING